


**STATE OF ILLINOIS**  
**DEPARTMENT OF TRANSPORTATION**  
**DIVISION OF HIGHWAYS**  
**PLANS FOR PROPOSED**  
**HIGHWAY IMPROVEMENT**

FOR INDEX OF SHEETS, SEE SHEET NO. 2  
 FOR SUMMARY OF QUANTITIES, SEE SHEET NO. 3

**CONTRACT NO. 70441**


F.A.P. RTE.	SECTION	COUNTY	TOTAL SHEETS	SHEET NO.
57		CHAMPAIGN	10	1
ILLINOIS PROJECT				
D-5 CONTRACT MAINT 2005-1				
D-95-081-04				

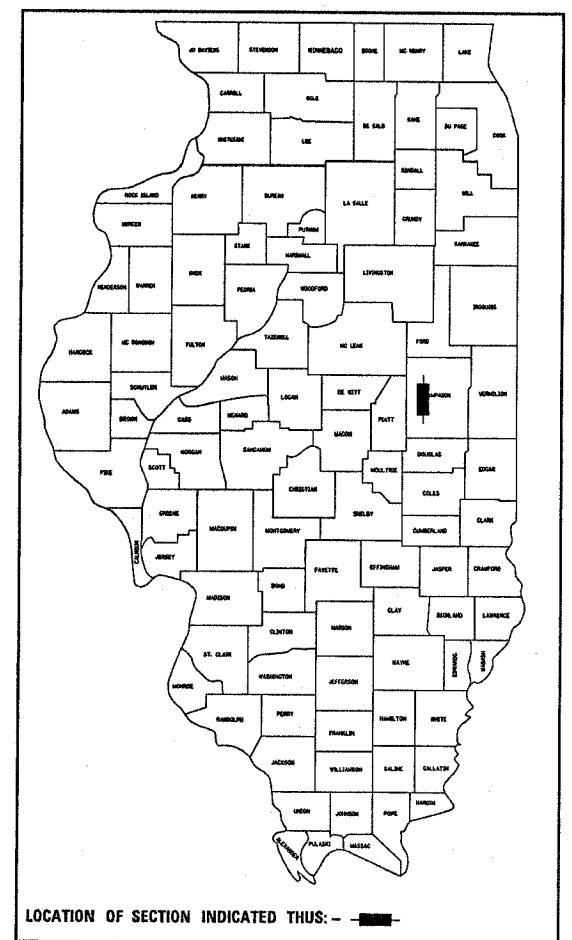

**F.A.I. ROUTE 57 (INTERSTATE 57)**  
**SECTION D-5 CONTRACT MAINT 2005-1**  
**CHAMPAIGN COUNTY**

SCALES { PLAN 1" = 100'  
 PROFILE HORIZ. - N.A.  
 PROFILE VERT. - N.A.  
 CROSS SECTIONS - N.A.

**C-95-087-04**  
**HIGHWAY LIGHTING IMPROVEMENT**

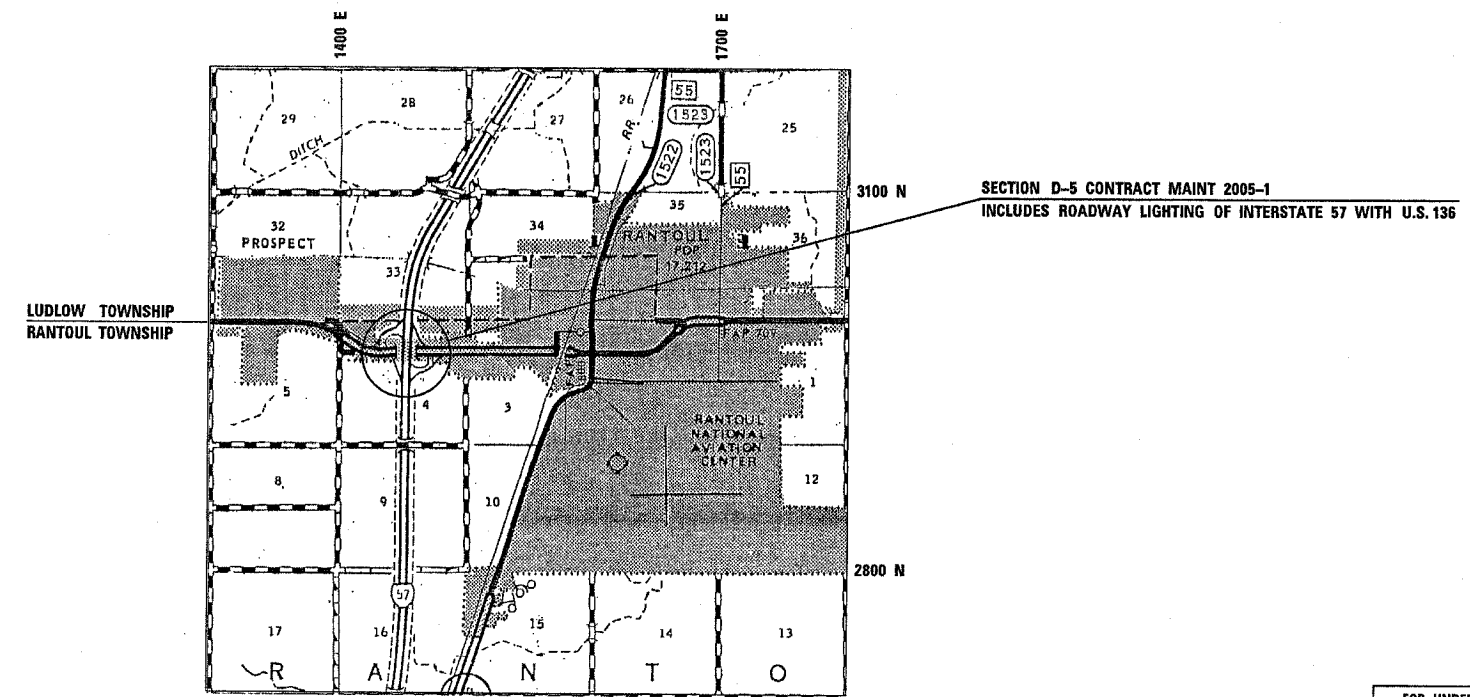

**STATE OF ILLINOIS**  
**DEPARTMENT OF TRANSPORTATION**  
**DIVISION OF HIGHWAYS**

SUBMITTED 10/26 20 04 *D. Clark* DISTRICT ENGINEER

EXAMINED December 10, 2004  
*Mike New* ENGINEER OF DESIGN AND ENVIRONMENT

APPROVED December 10, 2004  
*Victor Mader* DIRECTOR, DIVISION OF HIGHWAYS

FOR UNDERGROUND UTILITY LOCATIONS CALL  
 TOLL FREE J.U.L.I.E. TELEPHONE NO.  
 1-800-892-0123  
 CHAMPAIGN TOWNSHIP

~~U.S. DEPARTMENT OF TRANSPORTATION  
 FEDERAL HIGHWAY ADMINISTRATION~~

APPROVED \_\_\_\_\_  
 DIVISION ADMINISTRATOR DATE \_\_\_\_\_

DESIGNED BY: JEFF ALLEN (217) 465-4181

**CONTRACT NO. 70441**

PRINTED BY AUTHORITY OF THE STATE OF ILLINOIS