
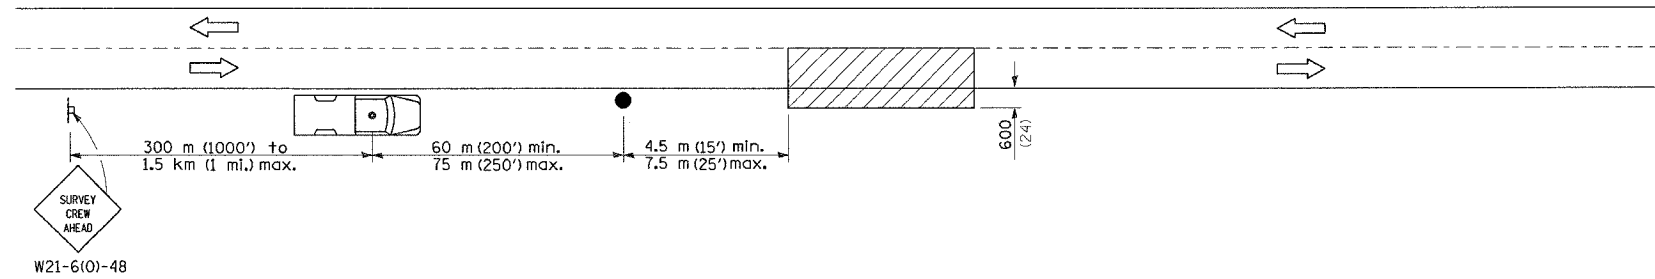



F.A.I. RTE.	SECTION	COUNTY	TOTAL SHEETS	SHEET NO.
57	-	CHAMPAIGN	10	6


CONTRACT NO. 70441
 • D-5 CONTRACT MAINT 2005-1

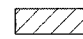


SYMBOLS

 Work area

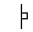 Sign on portable or permanent support

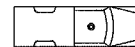 Truck with flashing amber light and dual emergency flashers

 Flagger with traffic control sign

TYPICAL APPLICATIONS
 Utility operations

All dimensions are in millimeters (inches) unless otherwise shown.

DATE	REVISIONS	DETAIL FOR NIGHTTIME LIGHTING INSPECTION
		F.A.I. 57 & IL. 136

LGT017.M32