


BILL OF MATERIAL


Bar	No.	Size	Length	Shape
h403(E)	21	#15	8.90 m	—
h404(E)	42	#15	9.60 m	—
u401(E)	184	#15	1.53 m	⊏
v403(E)	15	#15	1.37 m	—
v404(E)	19	#15	0.68 m	—
v405(E)	15	#15	0.97 m	—
v406(E)	30	#15	1.47 m	—
v407(E)	30	#15	1.59 m	—
v408(E)	15	#15	1.80 m	—
v409(E)	15	#15	2.01 m	—
v410(E)	15	#15	2.24 m	—
v411(E)	15	#15	2.46 m	—
v412(E)	15	#15	1.17 m	—
Concrete Structures		Cu. M	35.7	
Reinforcement Bars, Epoxy Coated		kg	1,820	
Structure Excavation		Cu. M	23.8	
Permanent Steel Sheet Piling		Sq. M	223	
Pipe Handrail		Meter	54	

ELEVATION - EAST WALL
(Sta. 16+452 to Sta. 16+479)

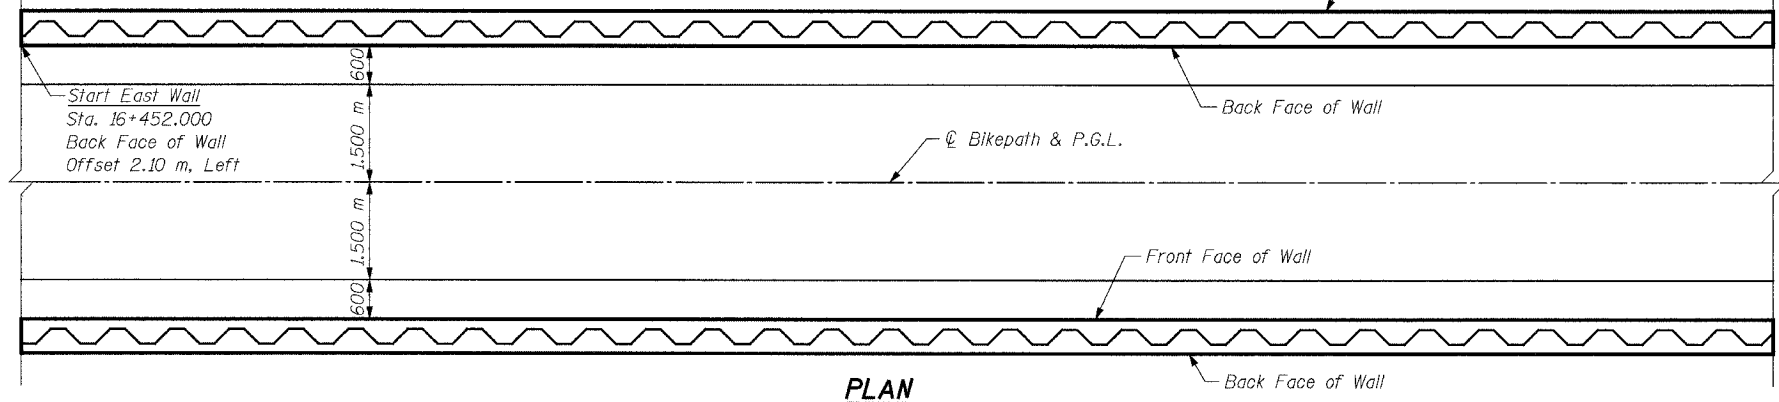

PLAN

(Sta. 16+452 to Sta. 16+479)
(Reinforcement Omitted for Clarity)

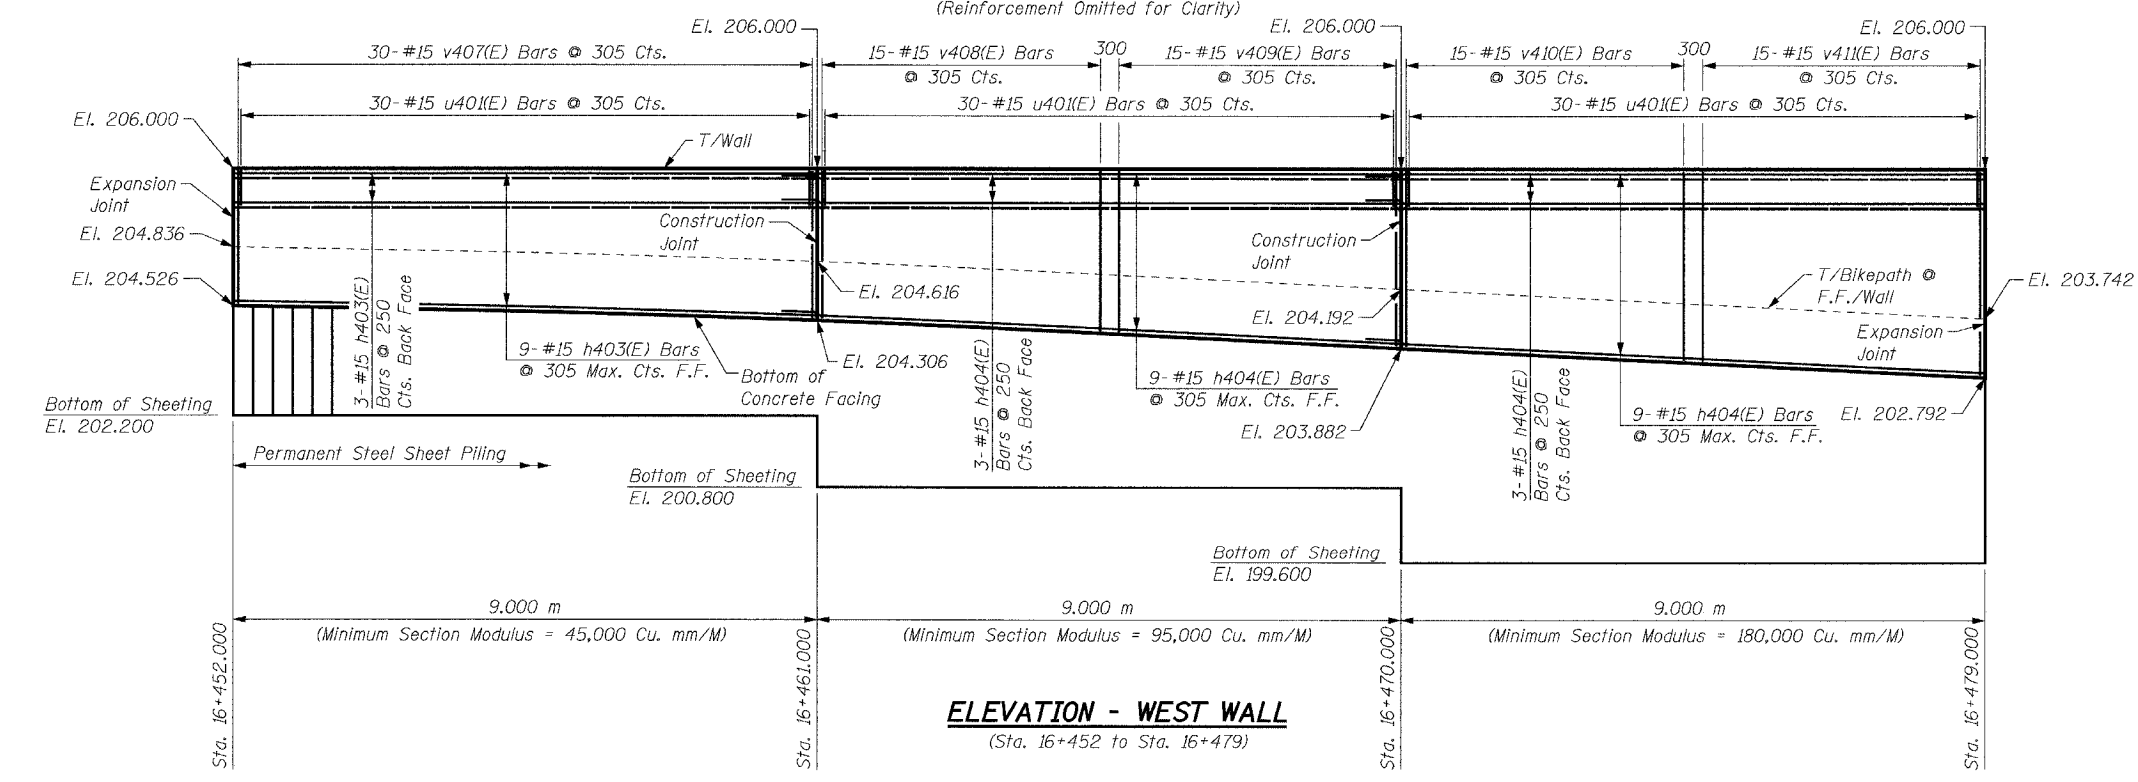

ELEVATION - WEST WALL
(Sta. 16+452 to Sta. 16+479)

NOTES:

See Sheet S16 for Notes.

SHEET S17 of S28

REVISIONS		NAME	DATE
NO.	DESCRIPTION		

URS
1701 GOLF ROAD, SUITE 1000
ROLLING MEADOWS, IL 60008

TEL (847) 228-0707
FAX (847) 228-1115

VILLAGE OF ADDISON
SALT CREEK GREENWAY TRAIL
RET. WALL STA. 16+452 TO 16+479
PLAN & ELEVATION

DATE: 11/03/04
DESIGNED BY: MDS

DRAWN BY: MDS
CHECKED BY: GAT