
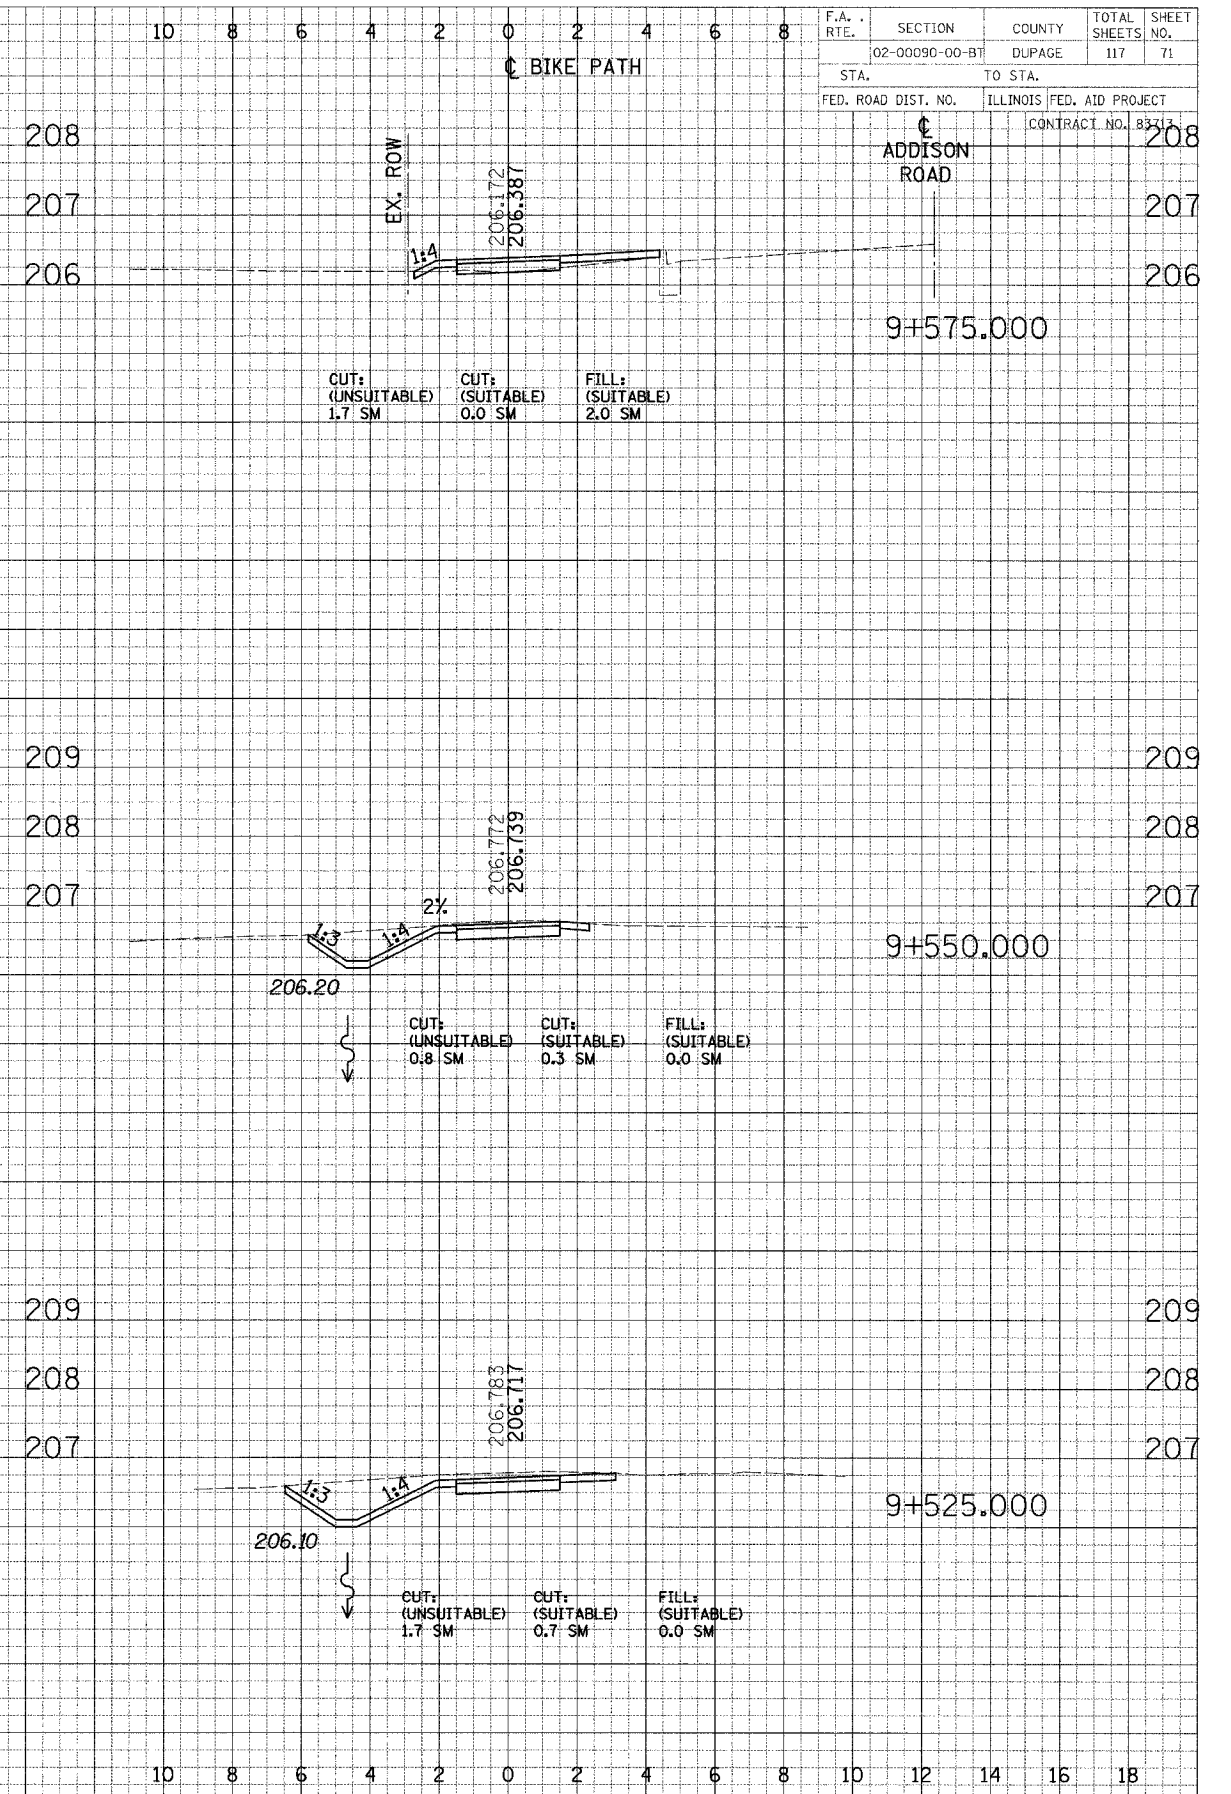


ORIGINAL SURVEYED
 SURVEY PLOTTED
 NOTE BOOK
 AREAS CHECKED
 DATE
 BY

ORIGINAL SURVEYED
 SURVEY PLOTTED
 NOTE BOOK
 AREAS CHECKED
 DATE
 BY

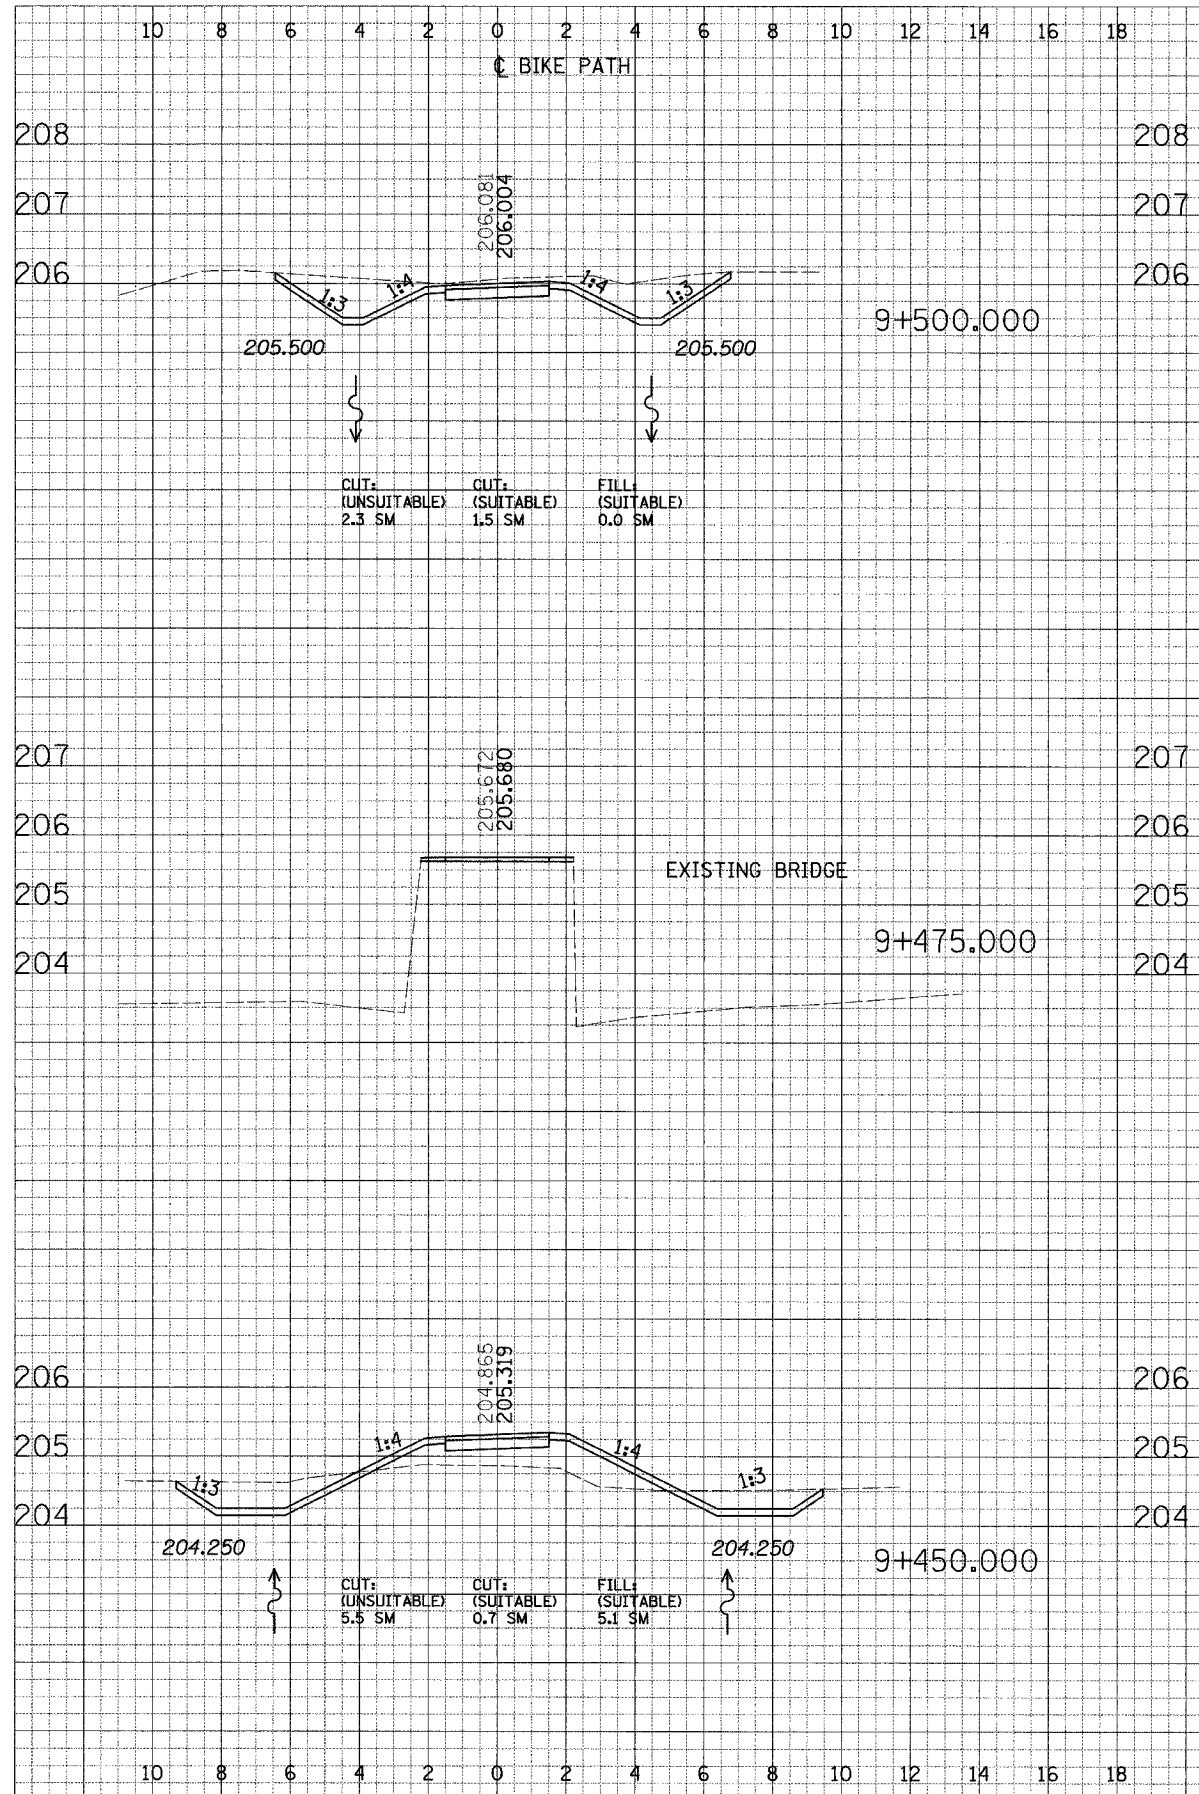

F.A. RTE.	SECTION	COUNTY	TOTAL SHEETS	SHEET NO.
02-00090-00-BT	DUPAGE	DUPAGE	117	71
STA.	TO STA.			
FED. ROAD DIST. NO.	ILLINOIS FED. AID PROJECT			
	CONTRACT NO. 83713			