
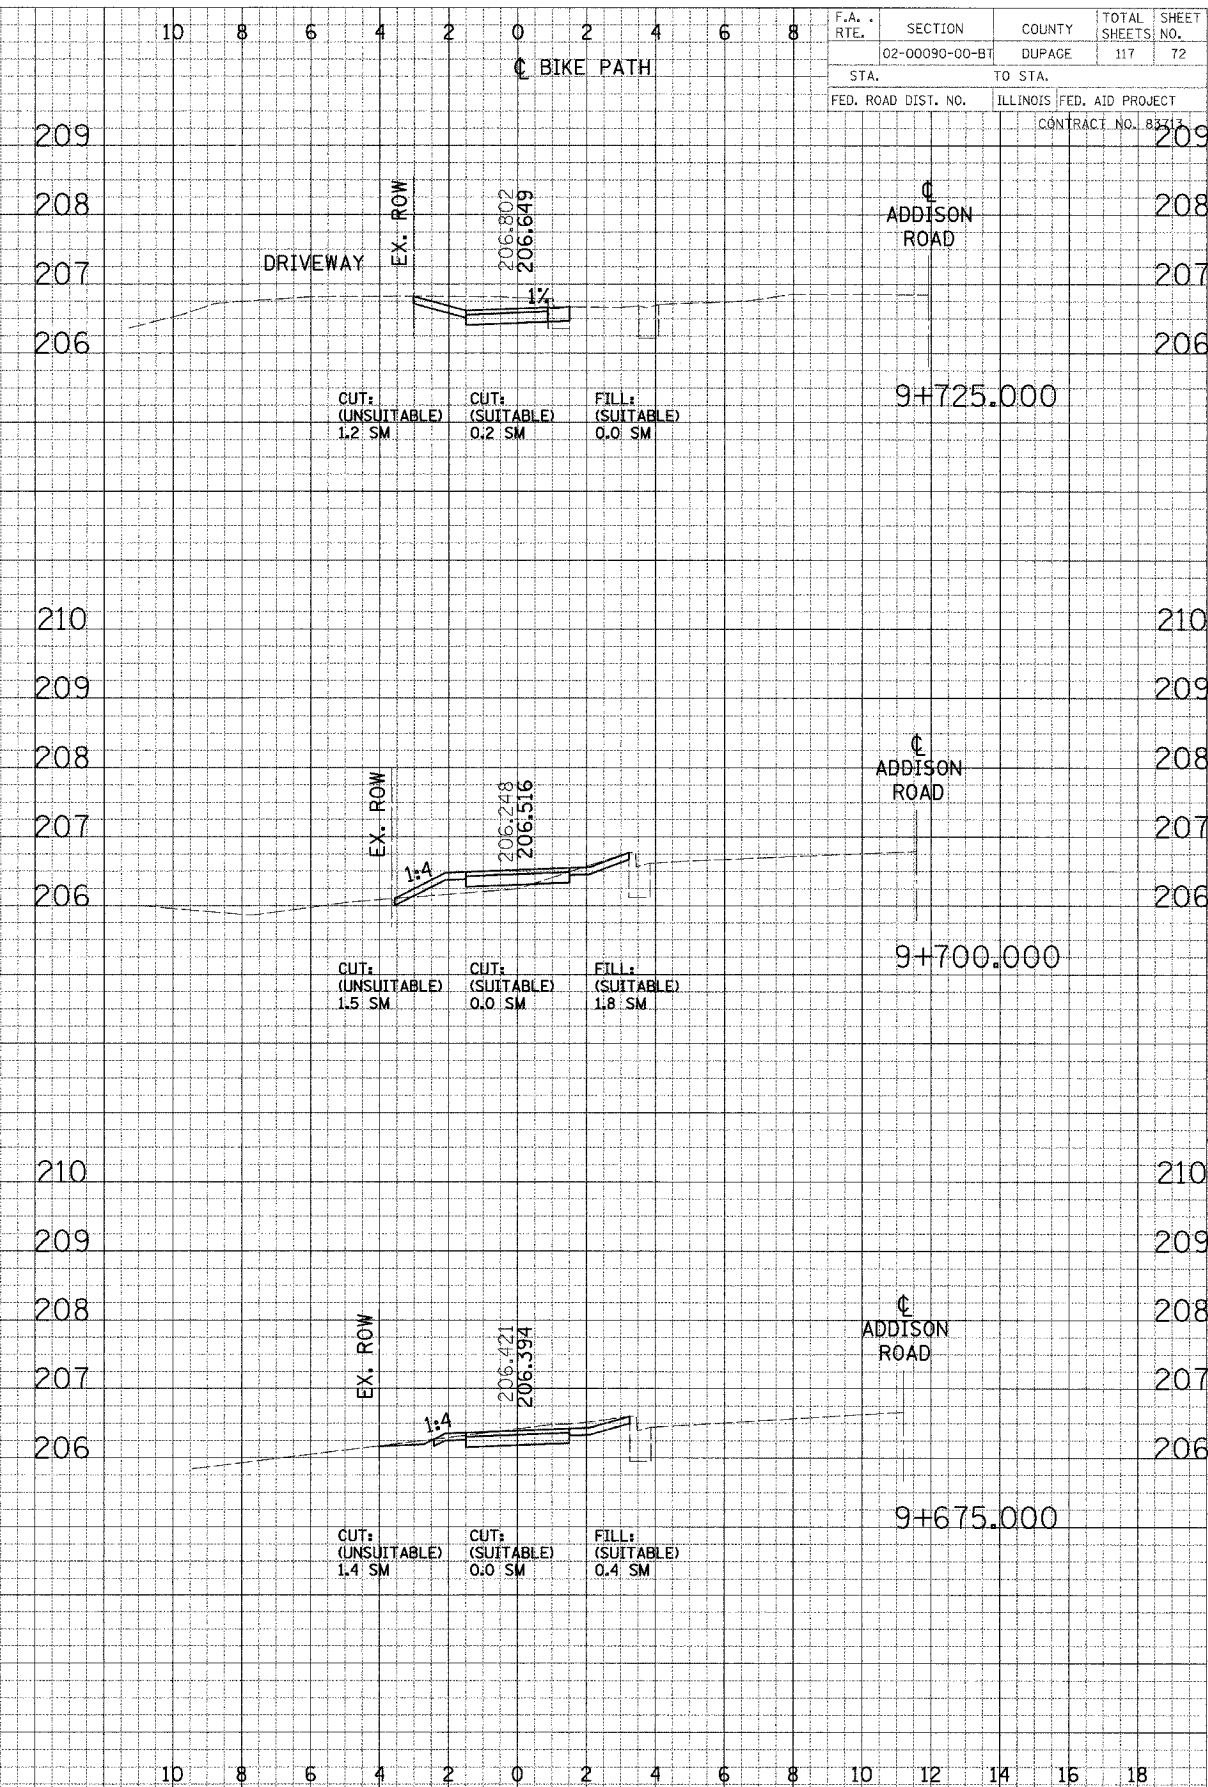


FINAL SURVEY PLOTTED
 DATE: _____
 BY: _____
 CHECKED: _____
 APPROVED: _____
 MEASUREMENTS CHECKED

ORIGINAL SURVEY PLOTTED
 DATE: _____
 BY: _____
 CHECKED: _____
 APPROVED: _____
 MEASUREMENTS CHECKED

F.A. RTE.	SECTION	COUNTY	TOTAL SHEETS	SHEET NO.
02-00090-00-BT		DUPAGE	117	72
STA.		TO STA.		
FED. ROAD DIST. NO.		ILLINOIS FED. AID PROJECT		
CONTRACT NO. 83713				

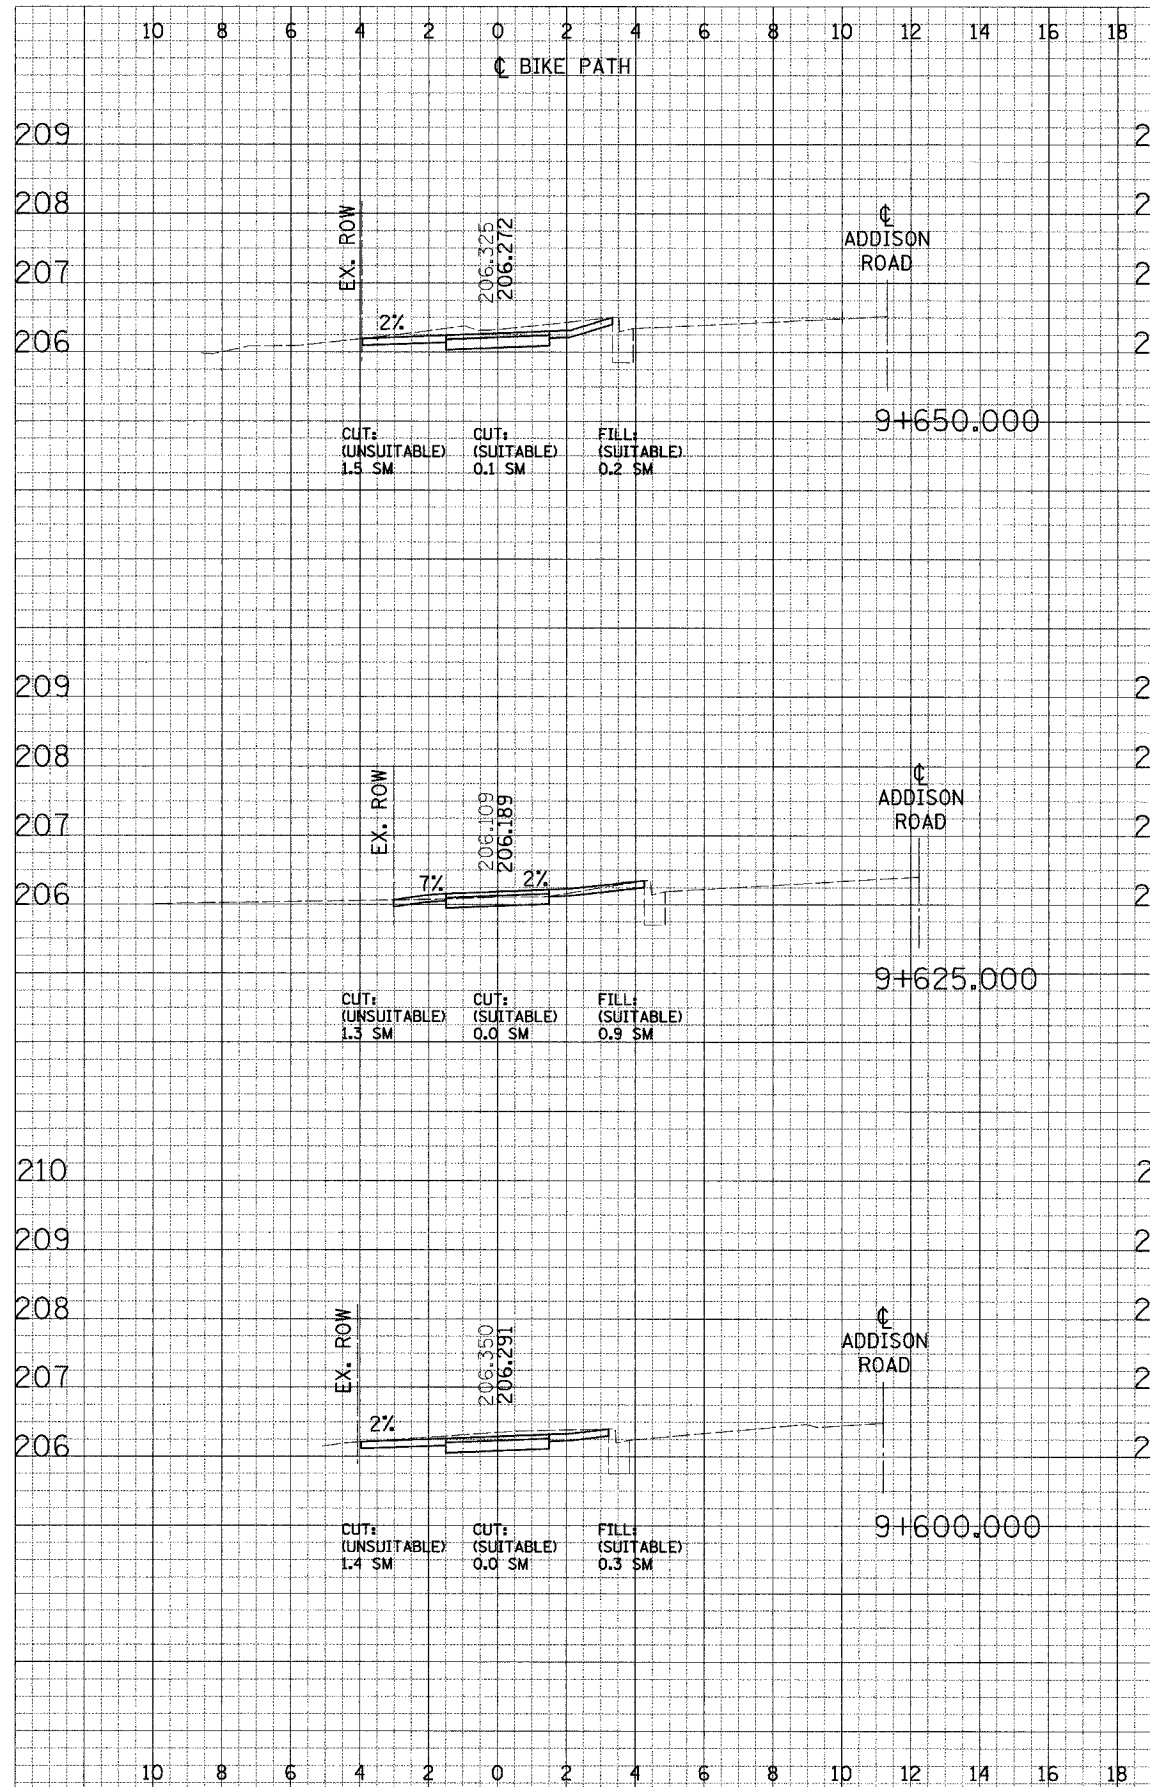

CROSS SECTIONS - NORTH DUPAGE