
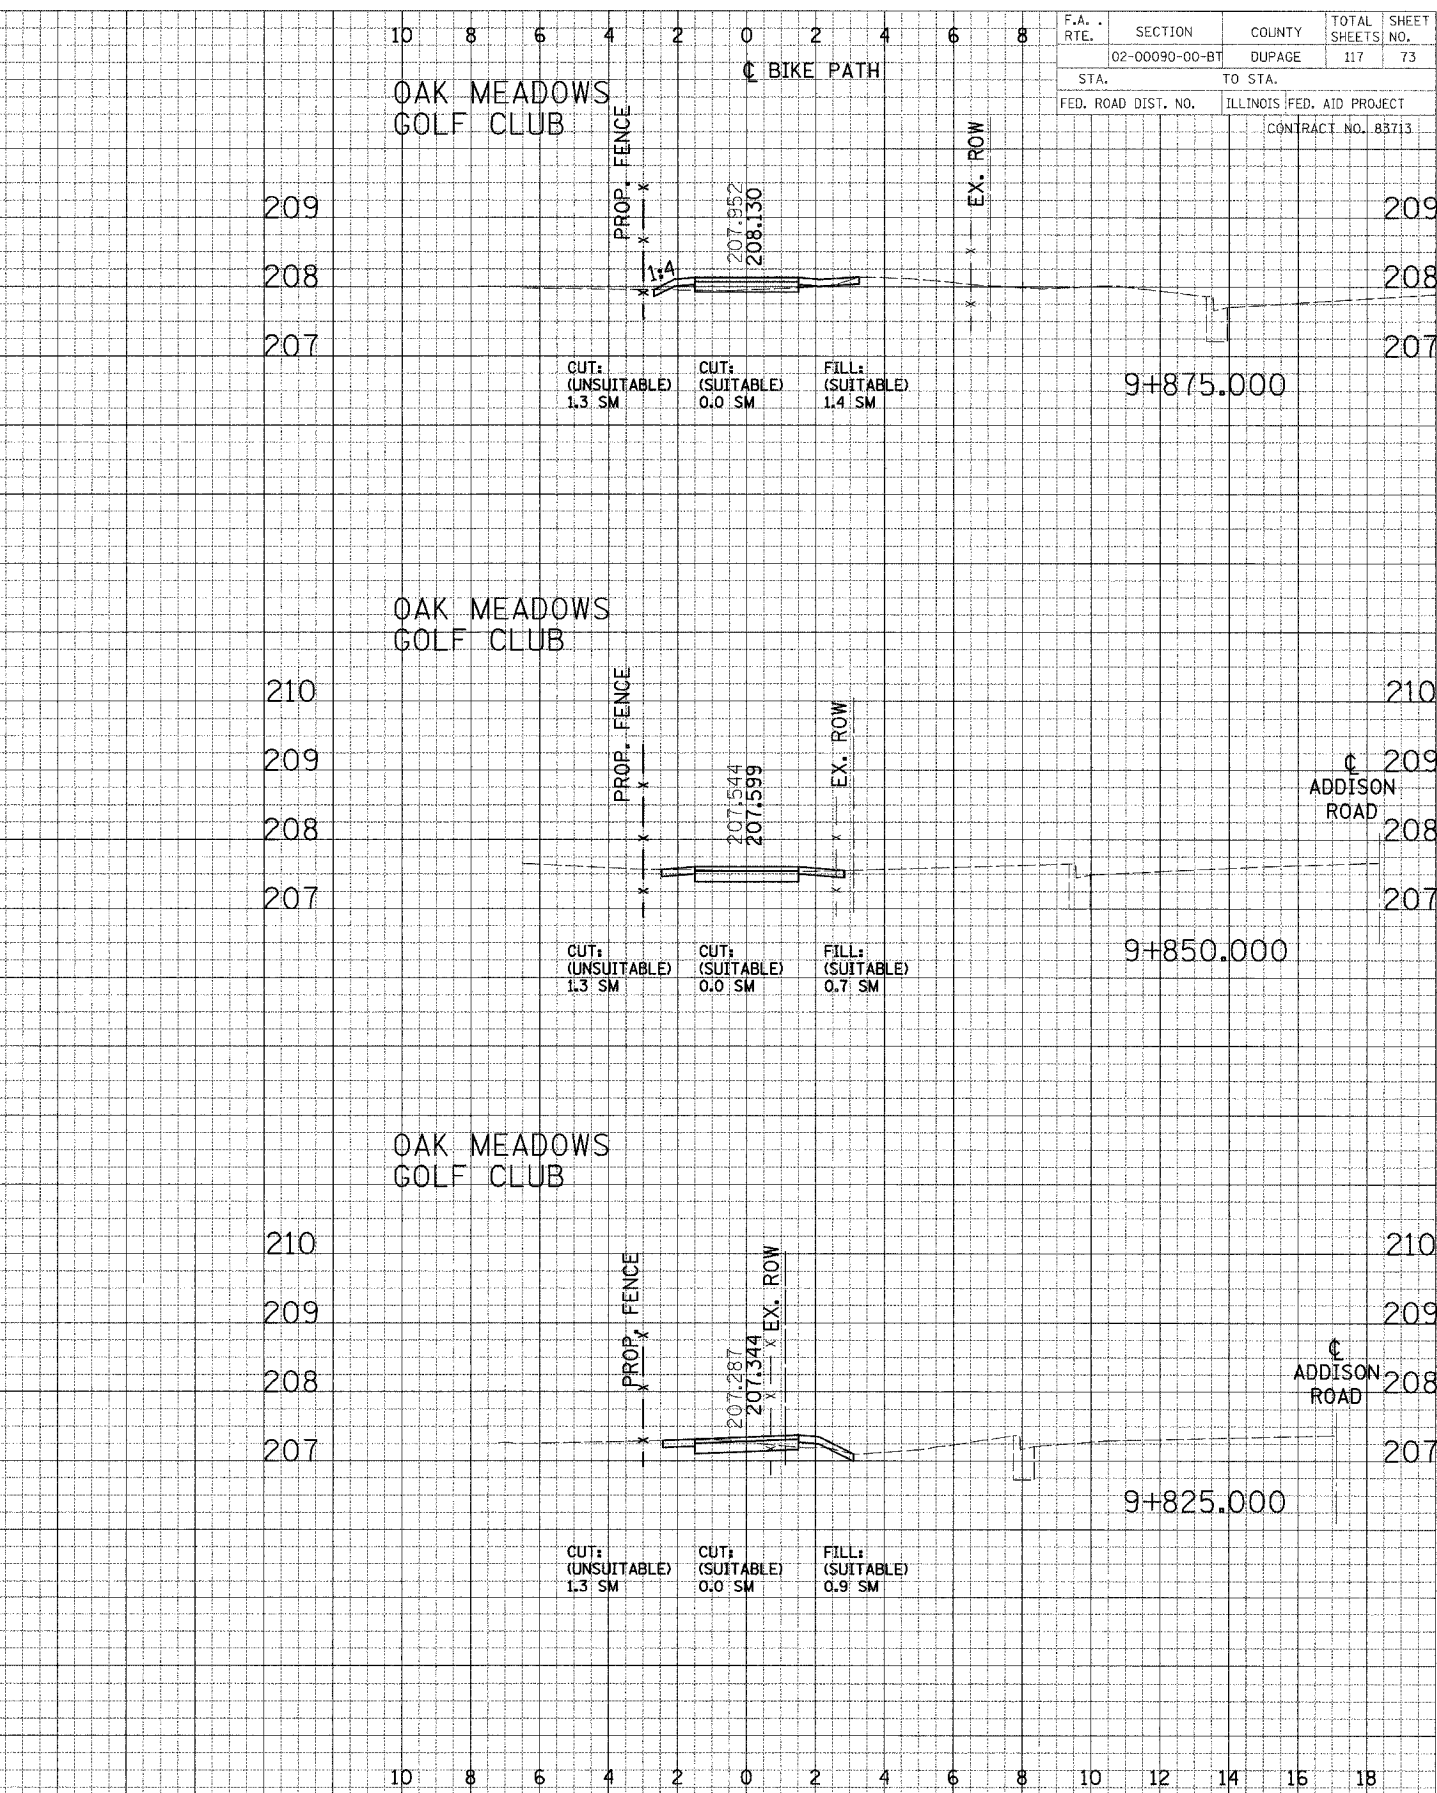


FINAL SURVEYED PLOTTED CHECKED BY DATE
 SHEET NO. 117 DATE
 NOTE BOOK NO. 83713
 AREAS CHECKED

DESIGNER SURVEYED PLOTTED CHECKED BY DATE
 SHEET NO. 117 DATE
 NOTE BOOK NO. 83713
 AREAS CHECKED

F.A. RTE.	SECTION	COUNTY	TOTAL SHEETS	SHEET NO.
	02-00090-00-BT	DUPAGE	117	73
STA.	TO STA.			
FED. ROAD DIST. NO.	ILLINOIS FED. AID PROJECT			
	CONTRACT NO. 83713			

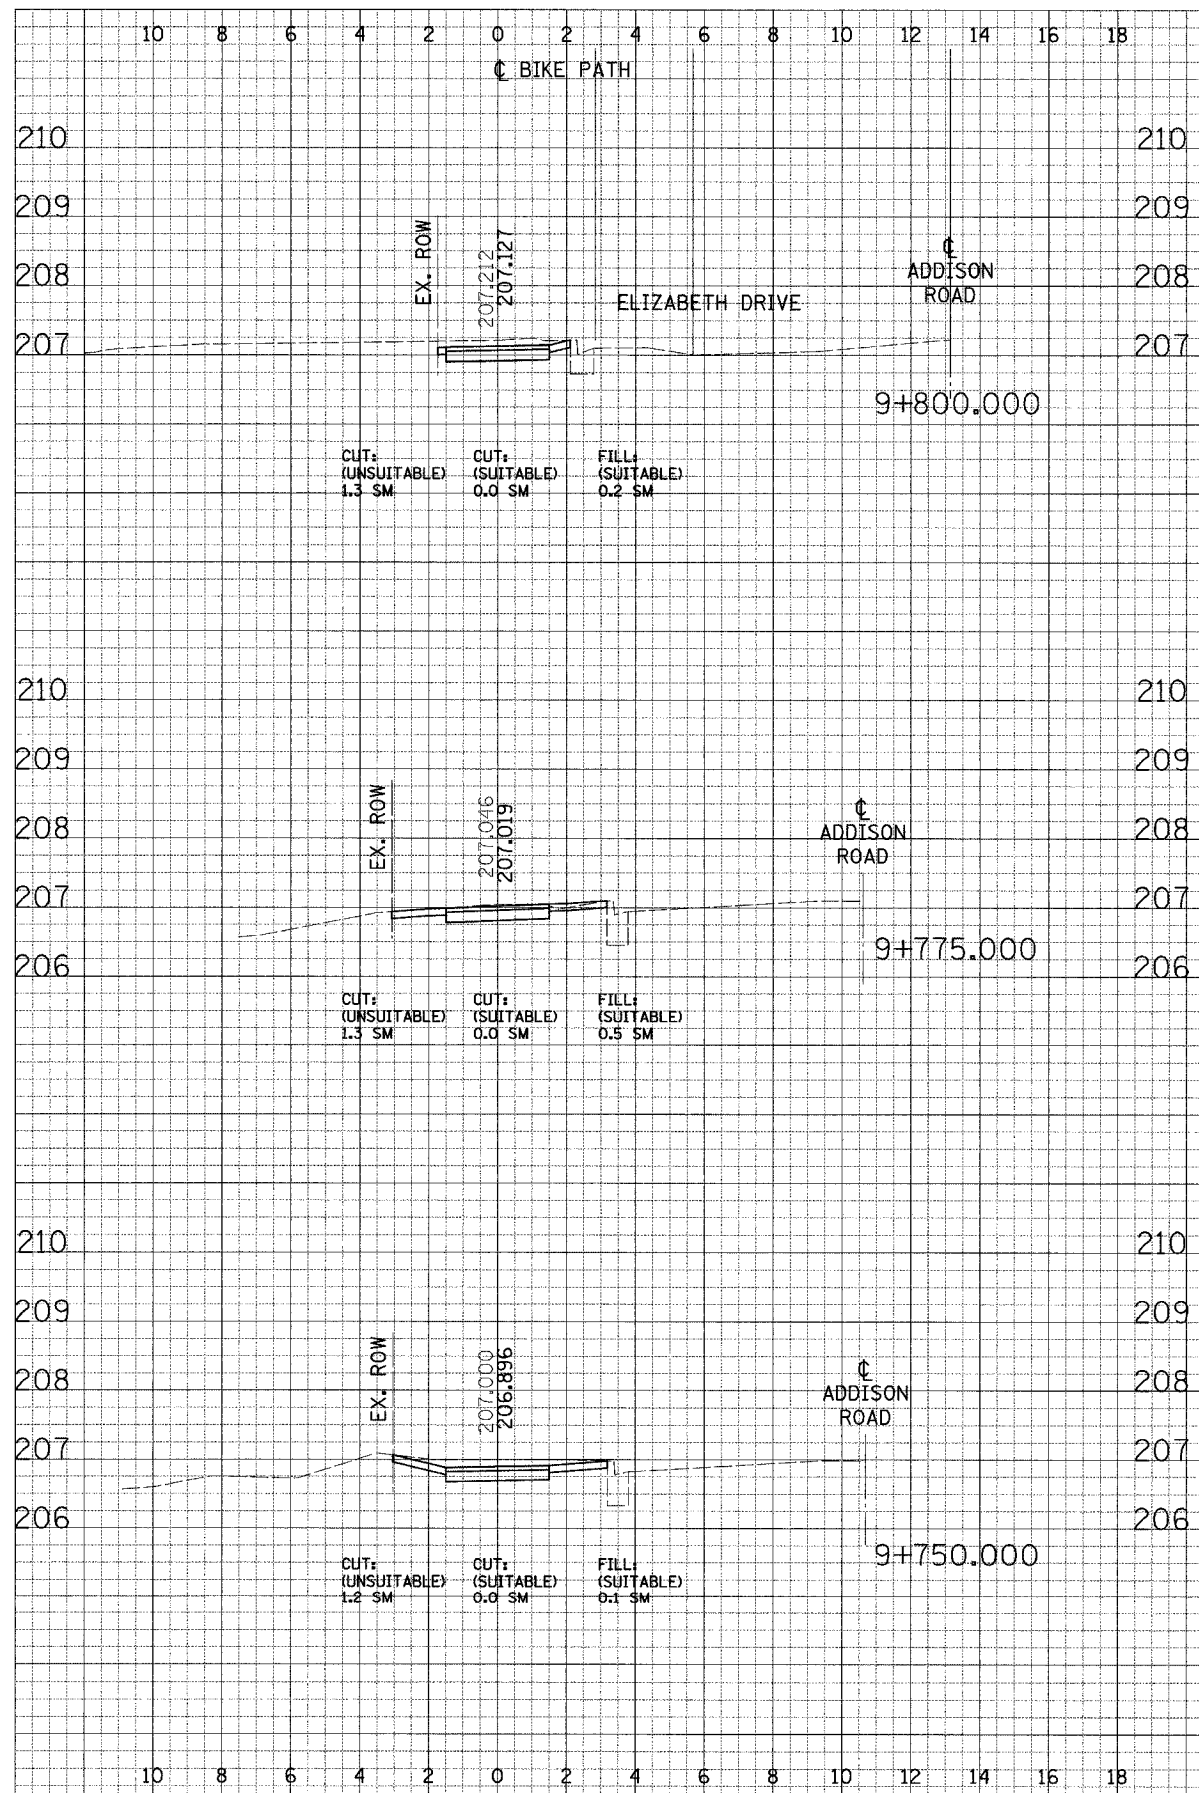

CROSS SECTIONS - NORTH DUPAGE