


F.A. RTE.	SECTION	COUNTY	TOTAL SHEETS	SHEET NO.
	02-00090-00-BT	DUPAGE	117	85
STA.		TO STA.		
FED. ROAD DIST. NO.		ILLINOIS FED. AID PROJECT		
CONTRACT NO. B3713				

FINAL SURVEYED
 SURVEY PLOTTED
 NOTE BOOK
 AREAS
 AREAS CHECKED

ORIGINAL SURVEYED
 SURVEY PLOTTED
 NOTE BOOK
 AREAS
 AREAS CHECKED

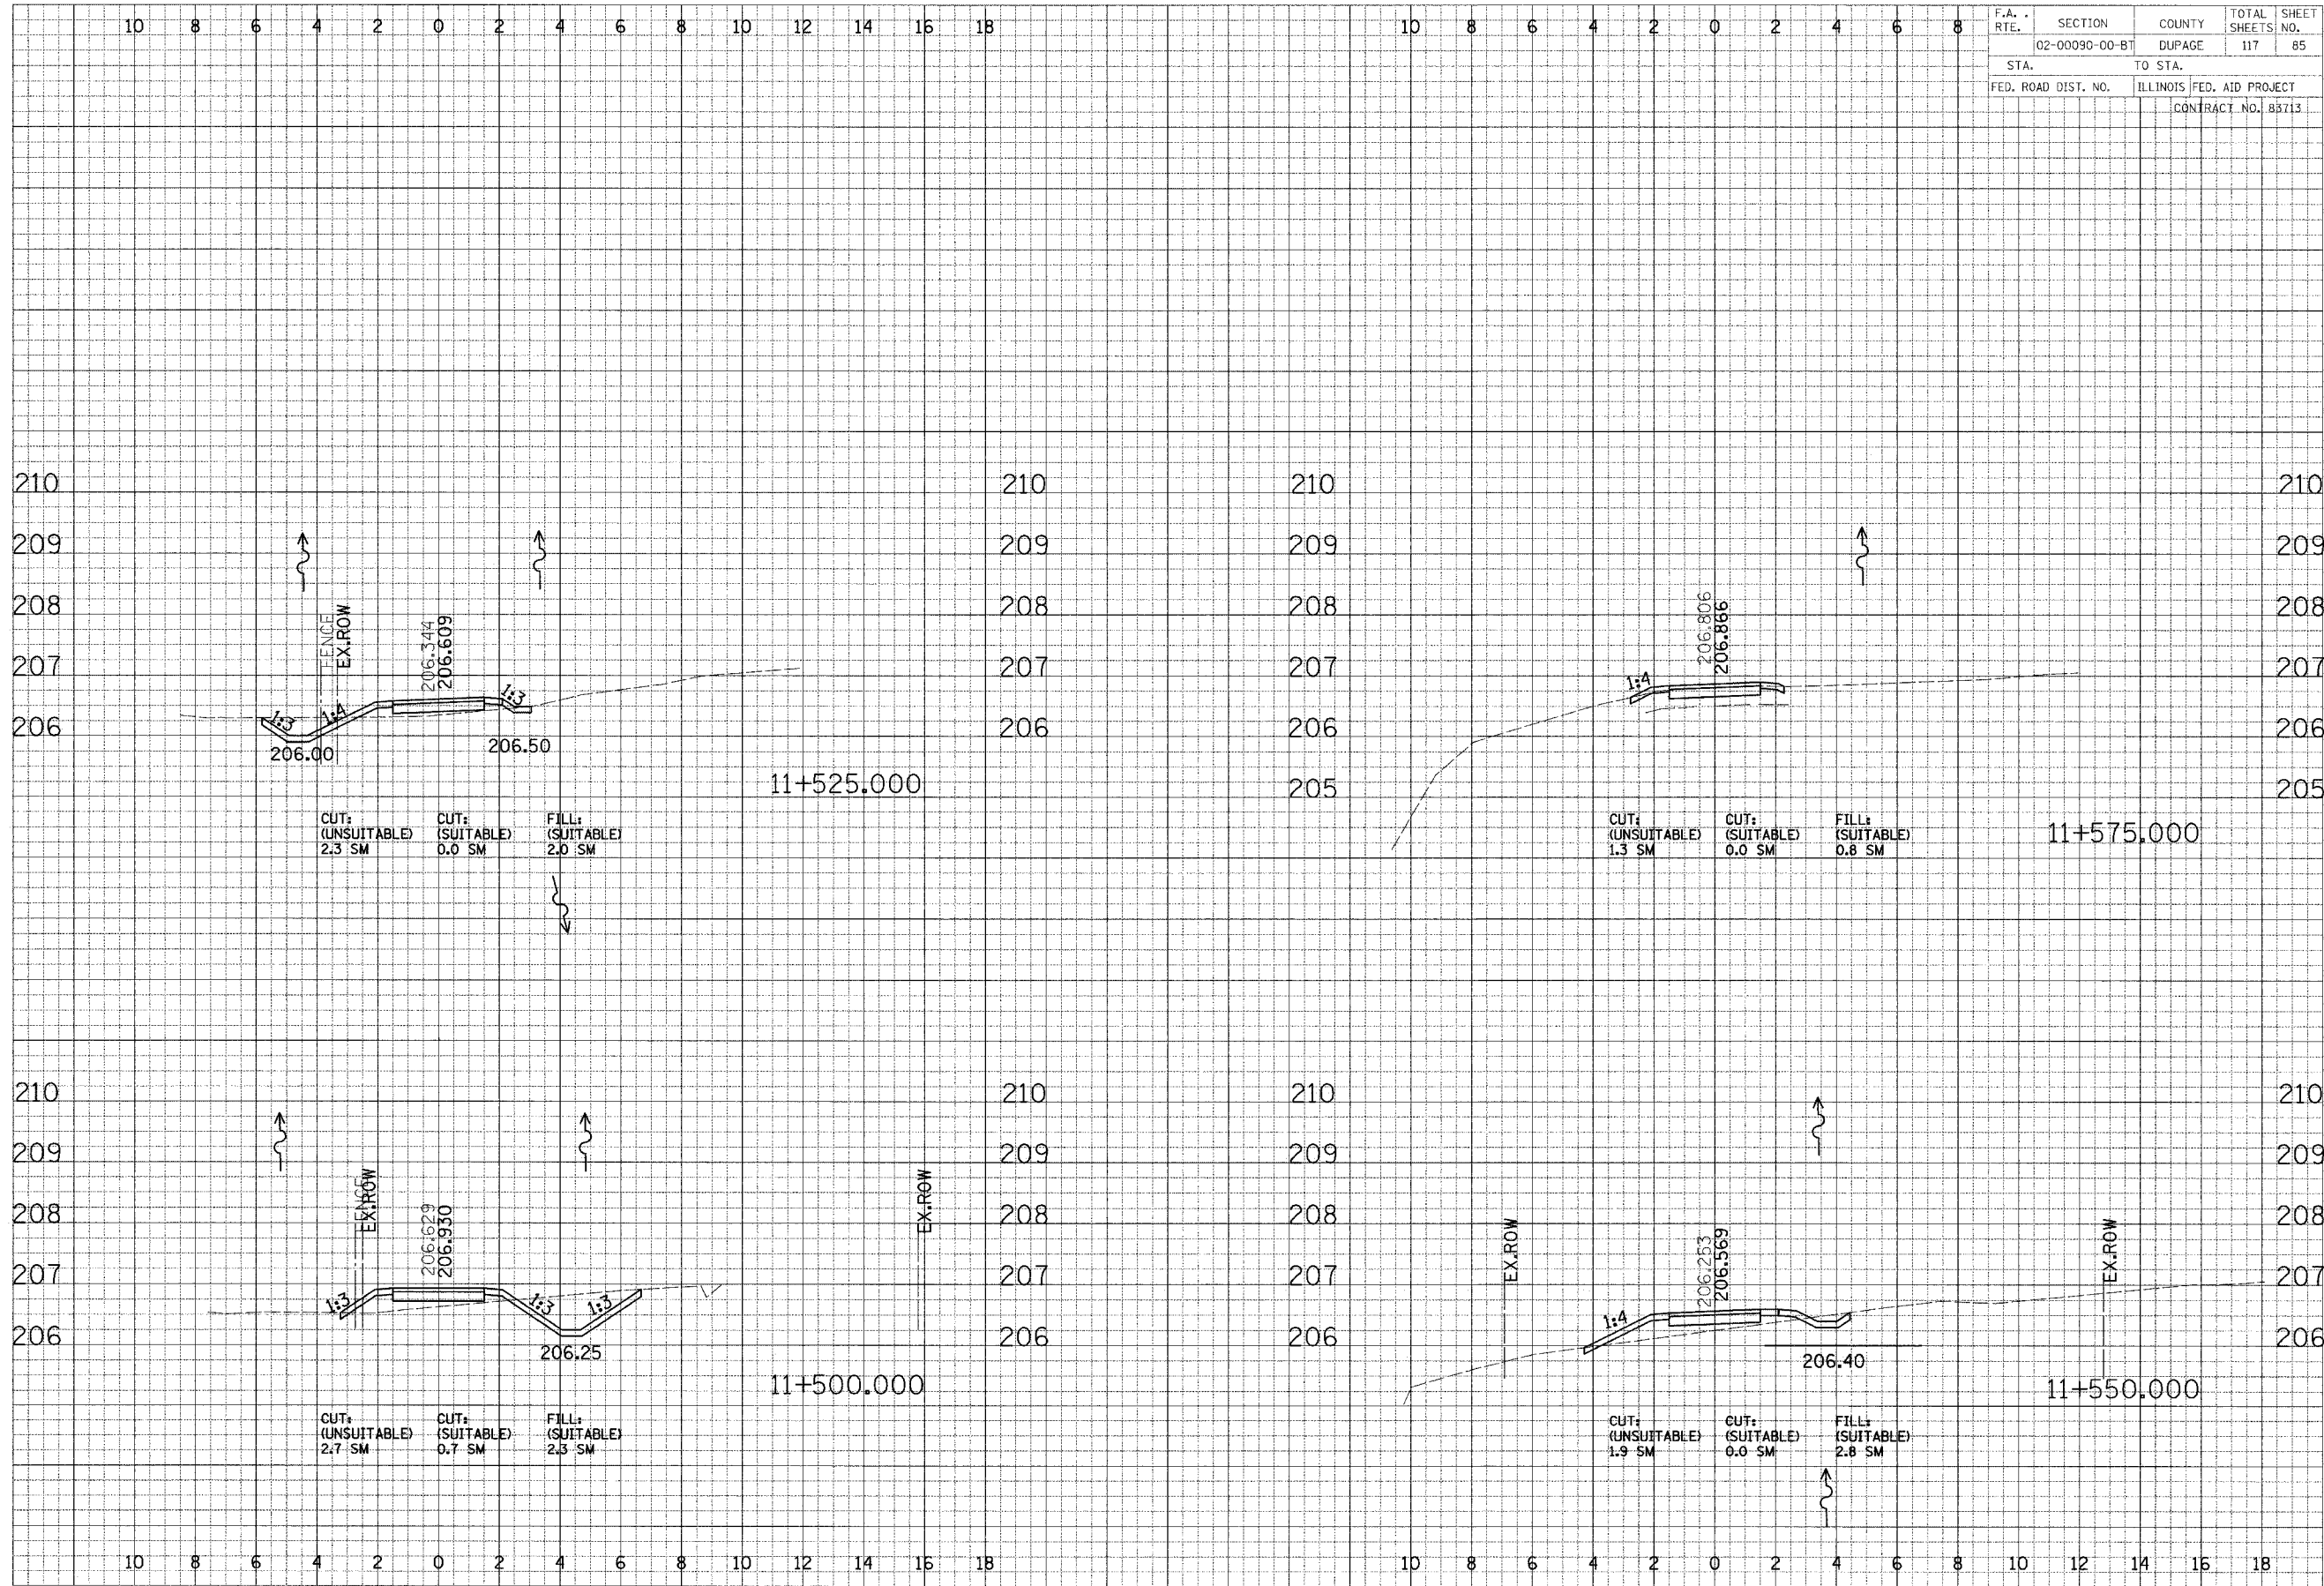

CROSS SECTIONS - NORTH DUPAGE