
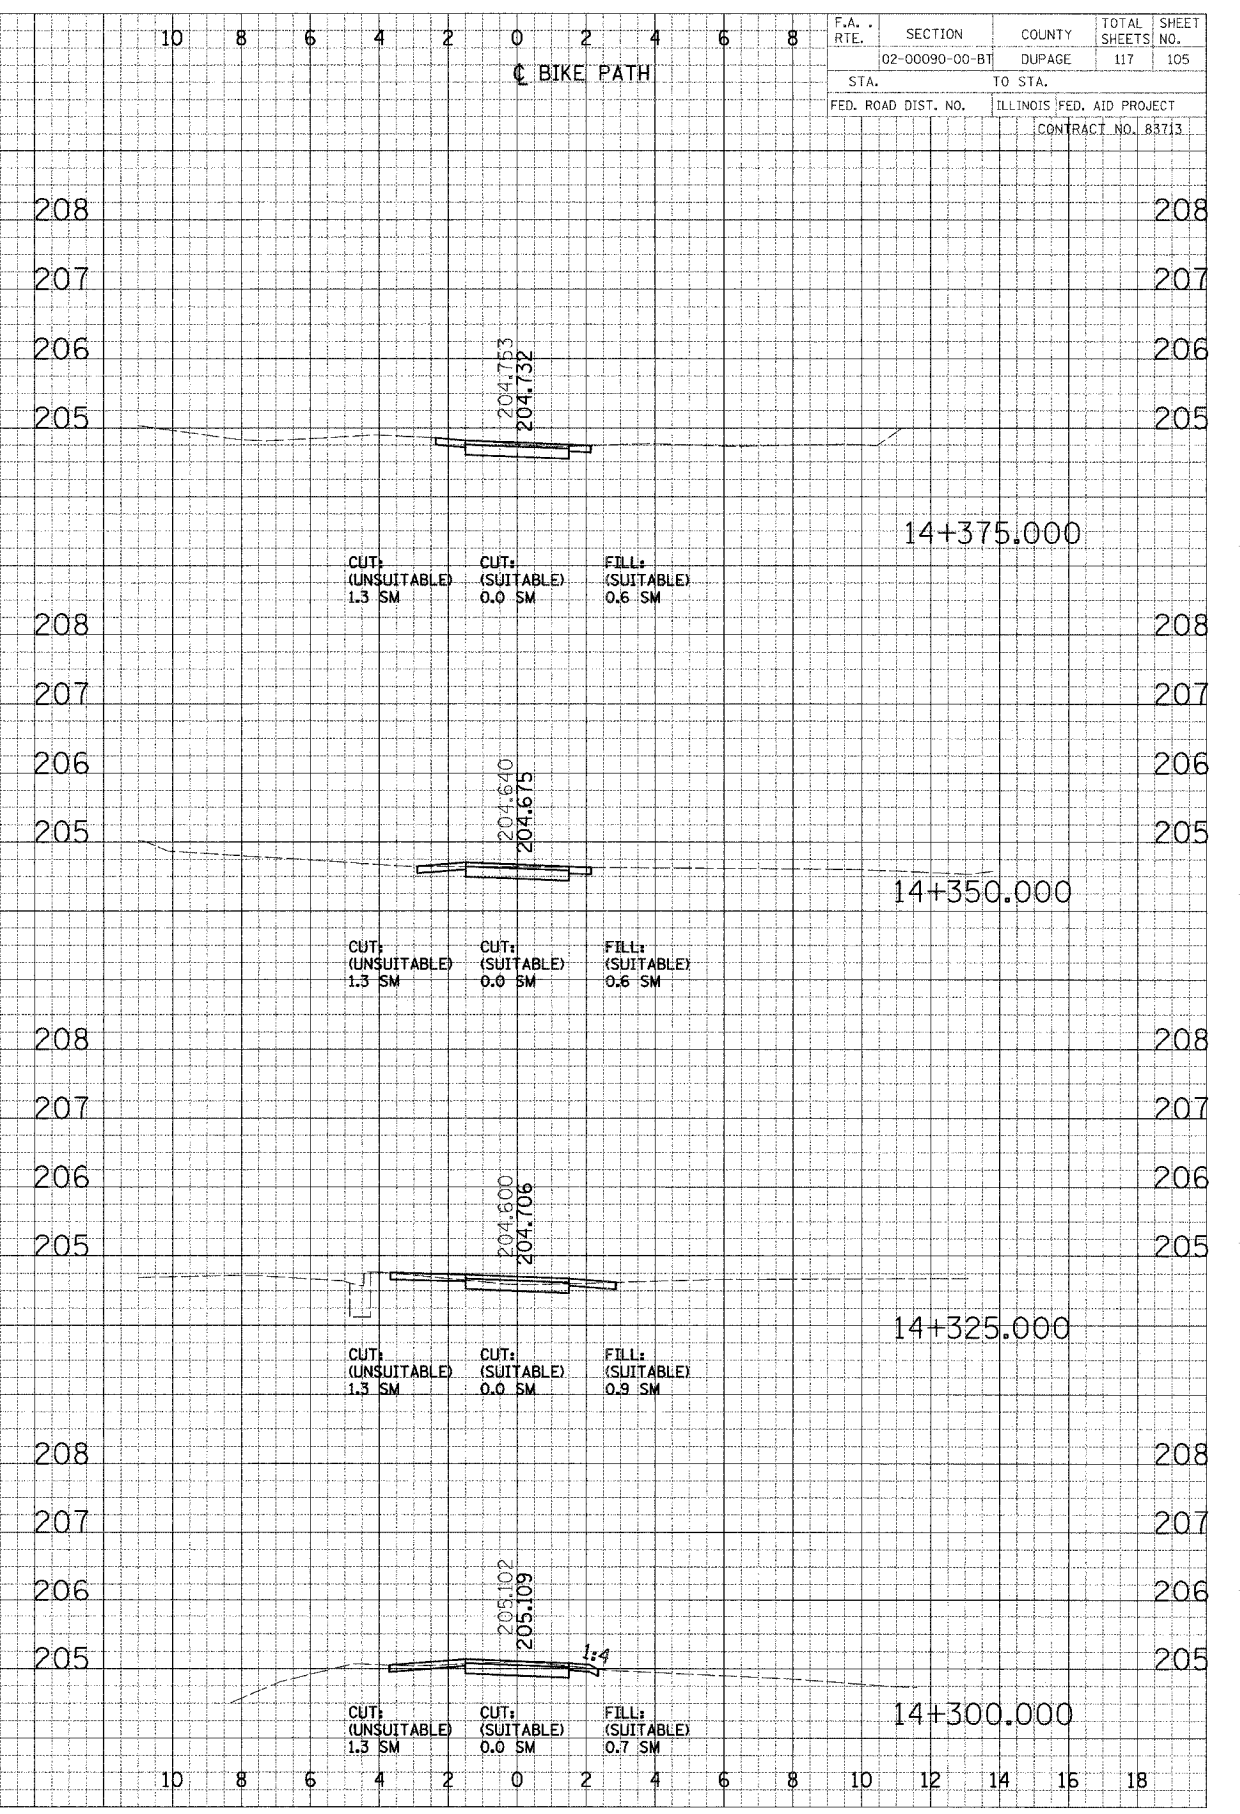


F.A. RTE.	SECTION	COUNTY	TOTAL SHEETS	SHEET NO.
	02-00090-00-BT	DUPAGE	117	105
STA.		TO STA.		
FED. ROAD DIST. NO.		ILLINOIS FED. AID PROJECT		
CONTRACT NO. 83713				

DATE	BY
DESIGNED	CHECKED
DRAWN	APPROVED
NOTED	
DATE	BY
DESIGNED	CHECKED
DRAWN	APPROVED
NOTED	

DATE	BY
DESIGNED	CHECKED
DRAWN	APPROVED
NOTED	
DATE	BY
DESIGNED	CHECKED
DRAWN	APPROVED
NOTED	

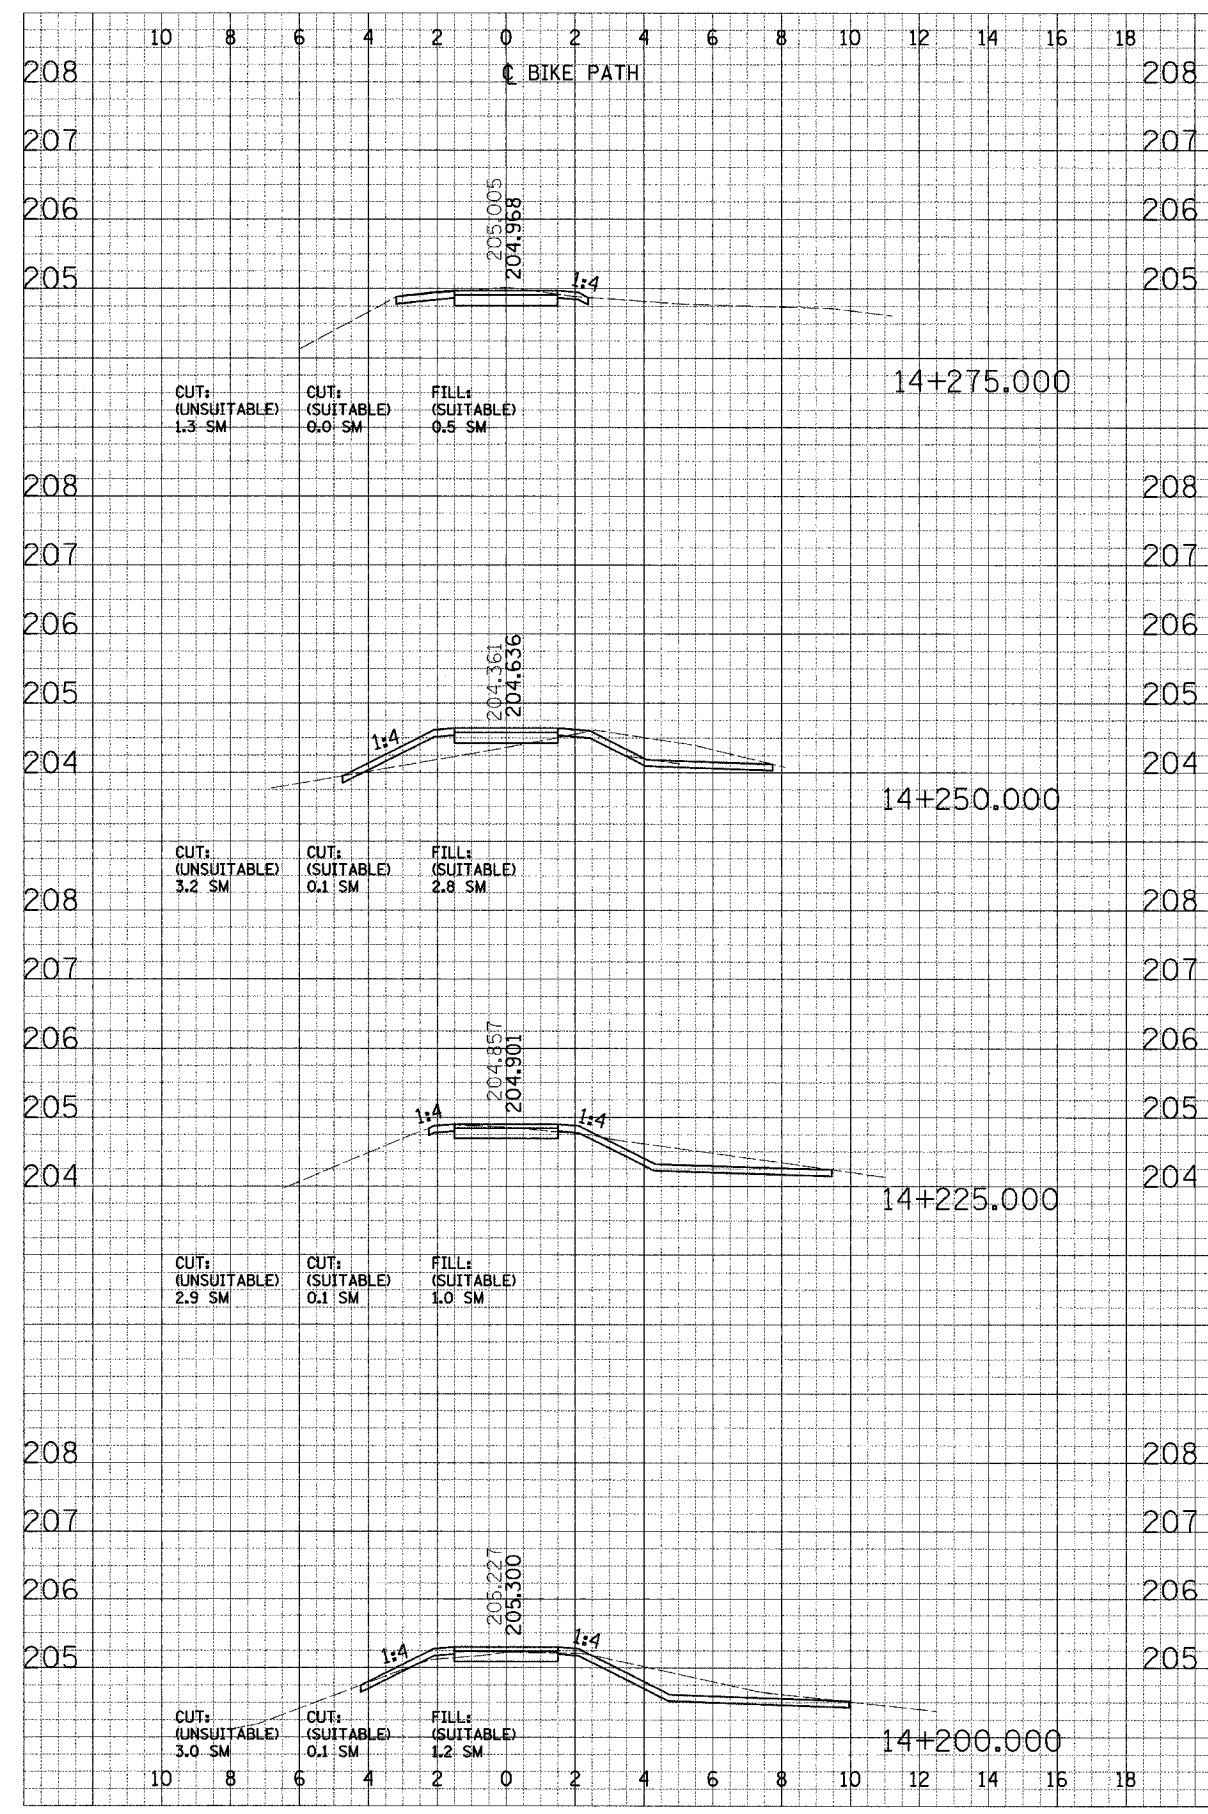

CROSS SECTIONS - NORTH DUPAGE