
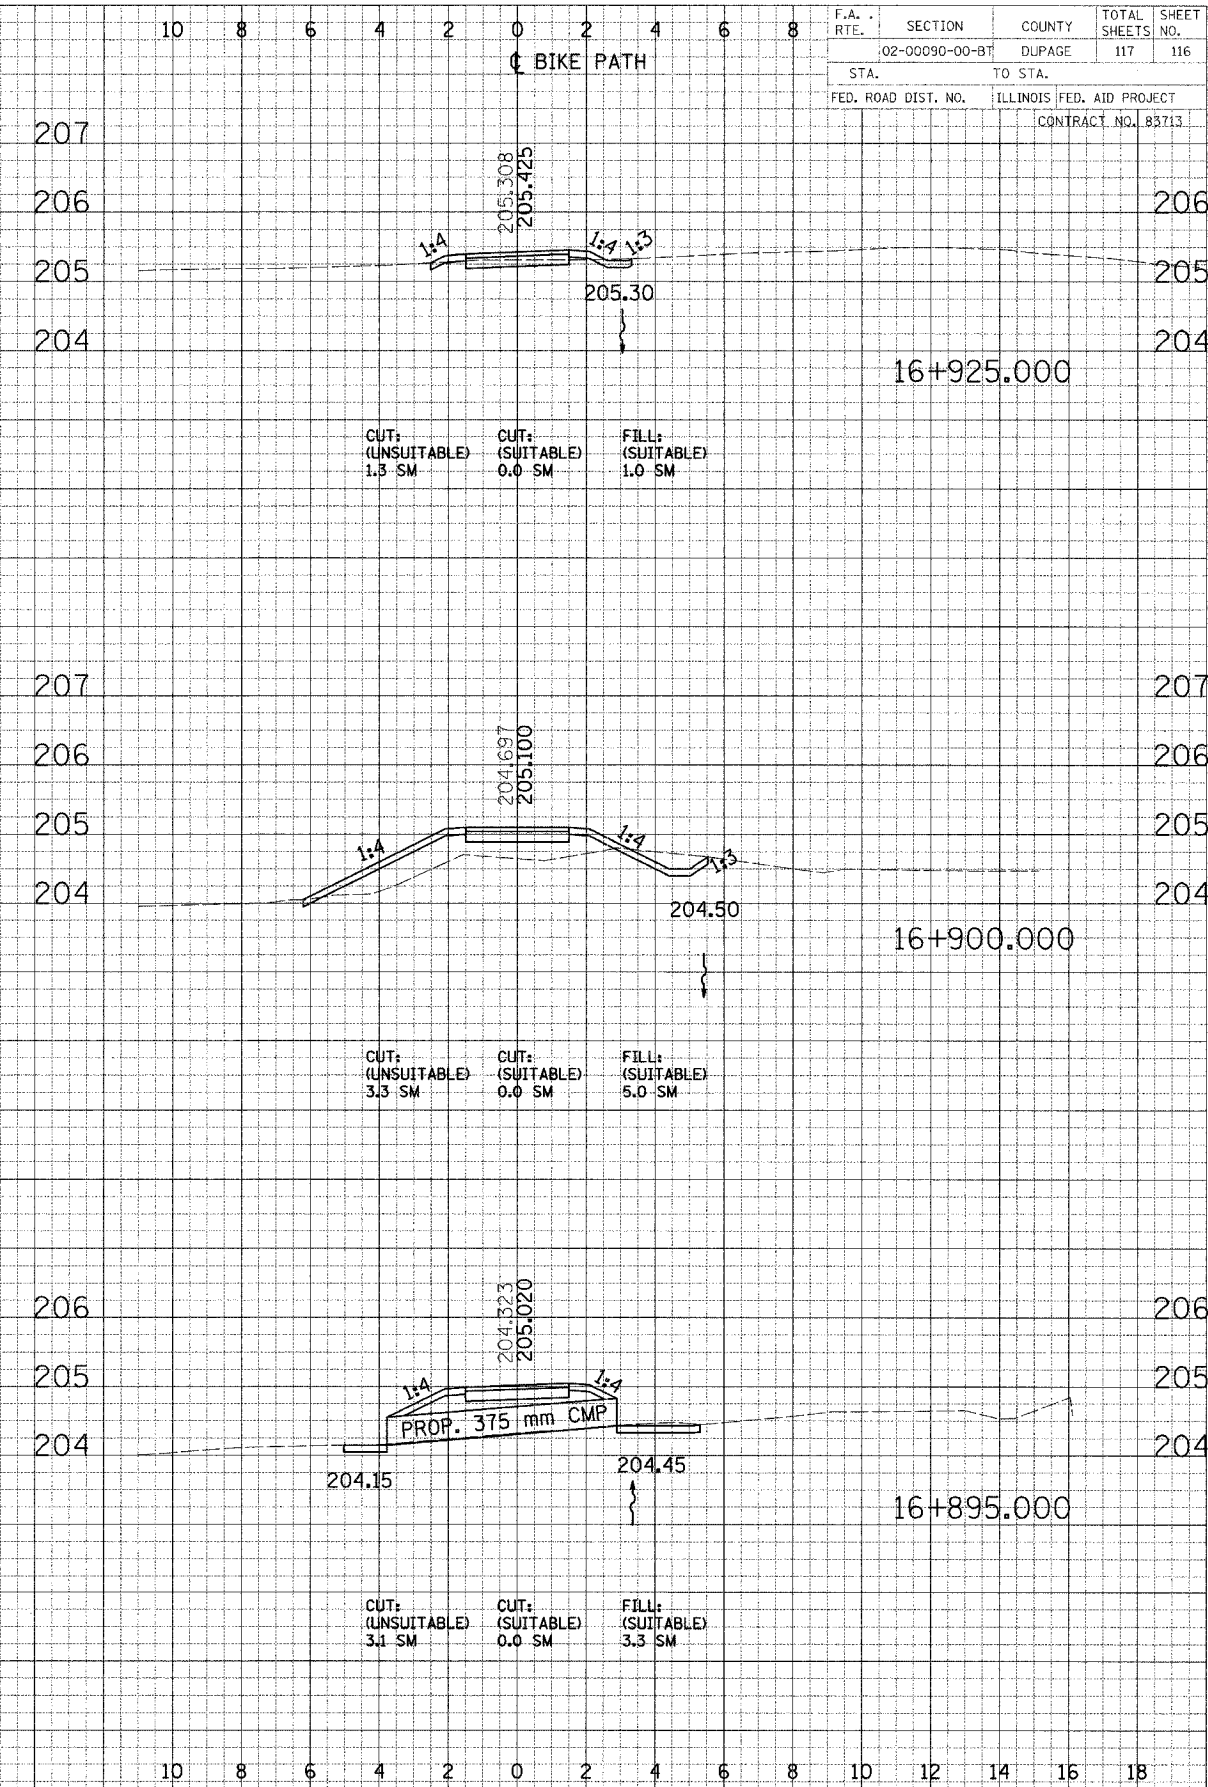


DATE: _____ BY: _____
 SURVEYED: _____ PLOTTED: _____
 CHECKED: _____ DATE: _____
 SURVEY: _____ PLANTING: _____
 ROUTE BOOK: _____ AREA: _____
 SHEET NO.: _____

DATE: _____ BY: _____
 SURVEYED: _____ PLOTTED: _____
 CHECKED: _____ DATE: _____
 SURVEY: _____ PLANTING: _____
 ROUTE BOOK: _____ AREA: _____
 SHEET NO.: _____

F.A. RTE.	SECTION	COUNTY	TOTAL SHEETS	SHEET NO.
	02-00090-00-BT	DUPAGE	117	116
STA.	TO STA.			
FED. ROAD DIST. NO.	ILLINOIS FED. AID PROJECT			
	CONTRACT NO. 83713			

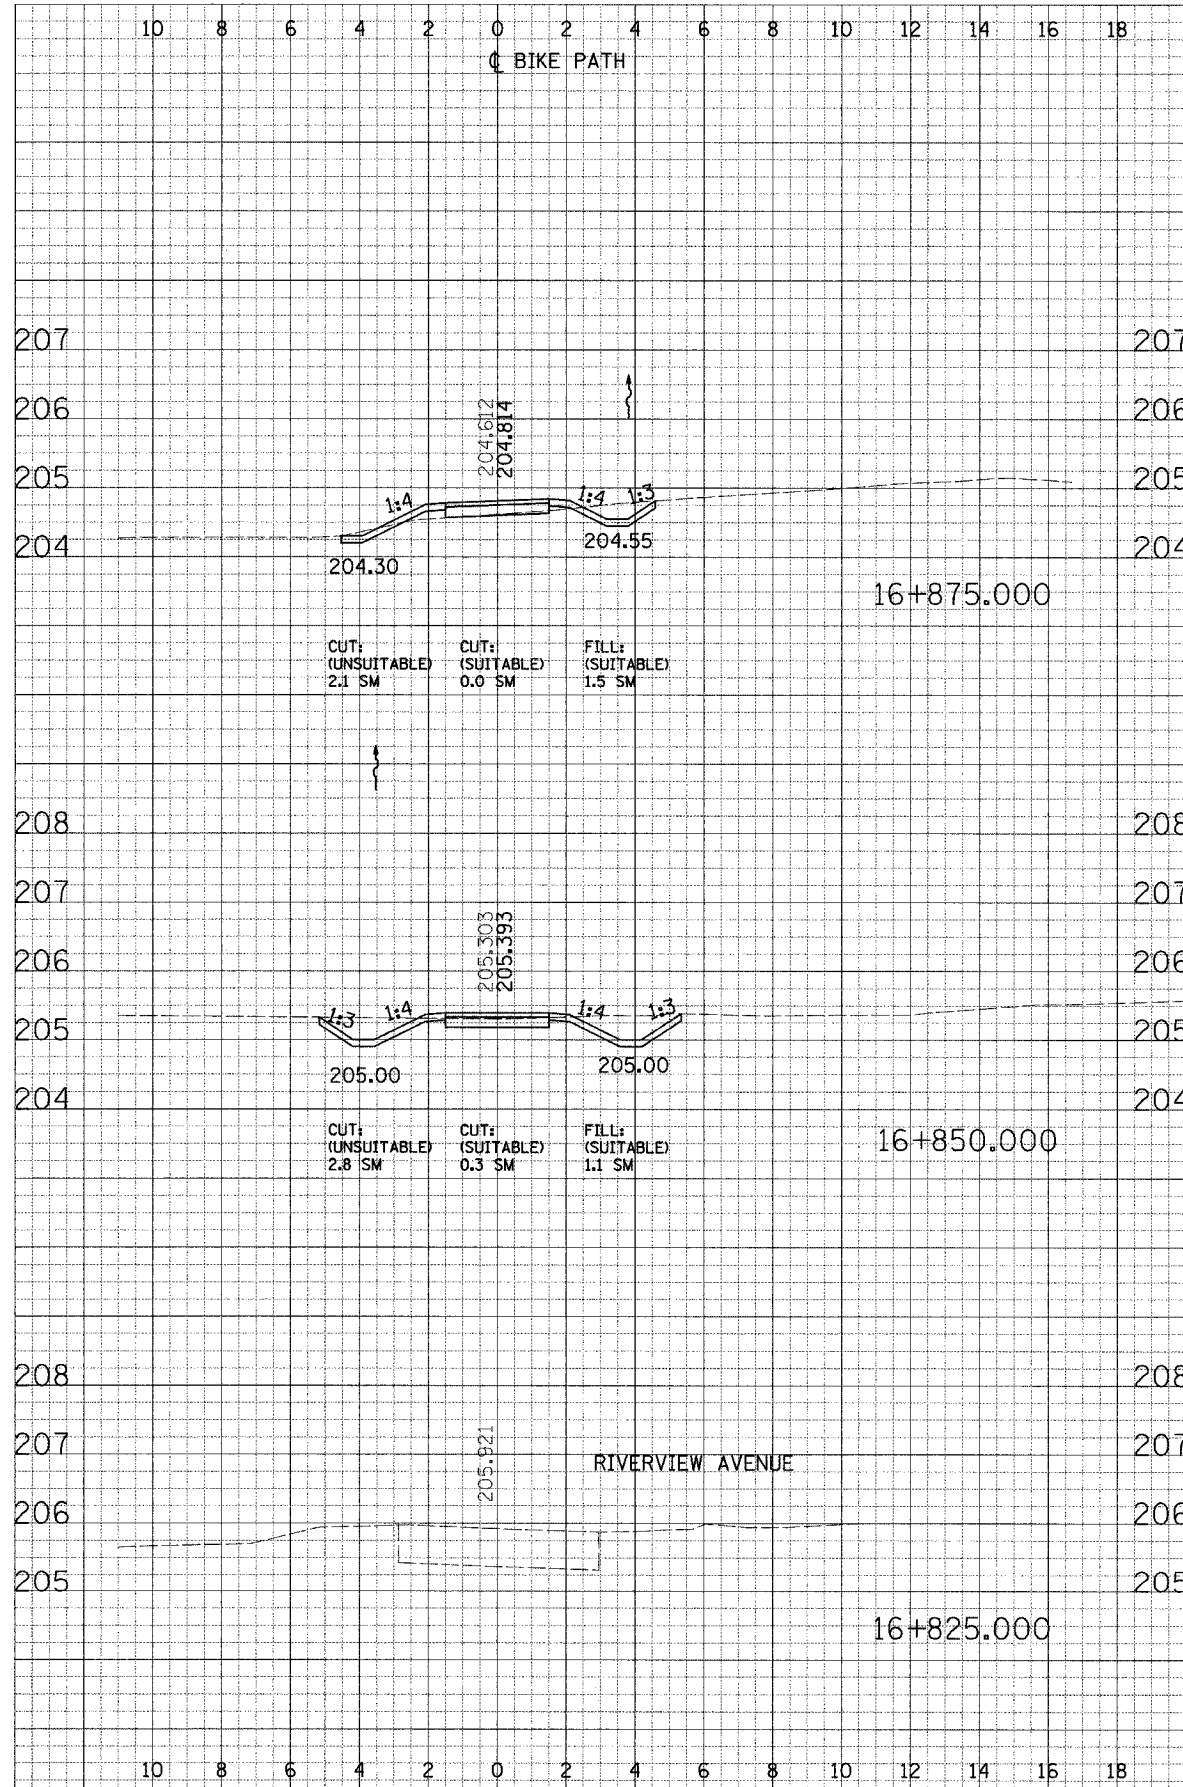

CROSS SECTIONS - NORTH AVE