



RTE. NO.	SECTION	COUNTY	TOTAL SHEETS	SHEET NO.
• 02-00001-05-BT	DUPAGE	ILLINOIS	113	5
STA. N/A		TO STA. N/A		
FED. ROAD DIST. NO.	ILLINOIS	FED. AID PROJECT		
*SOUTHERN DUPAGE REGIONAL TRAIL GREENE VALLEY SPUR				
CONTRACT NO. 83775				

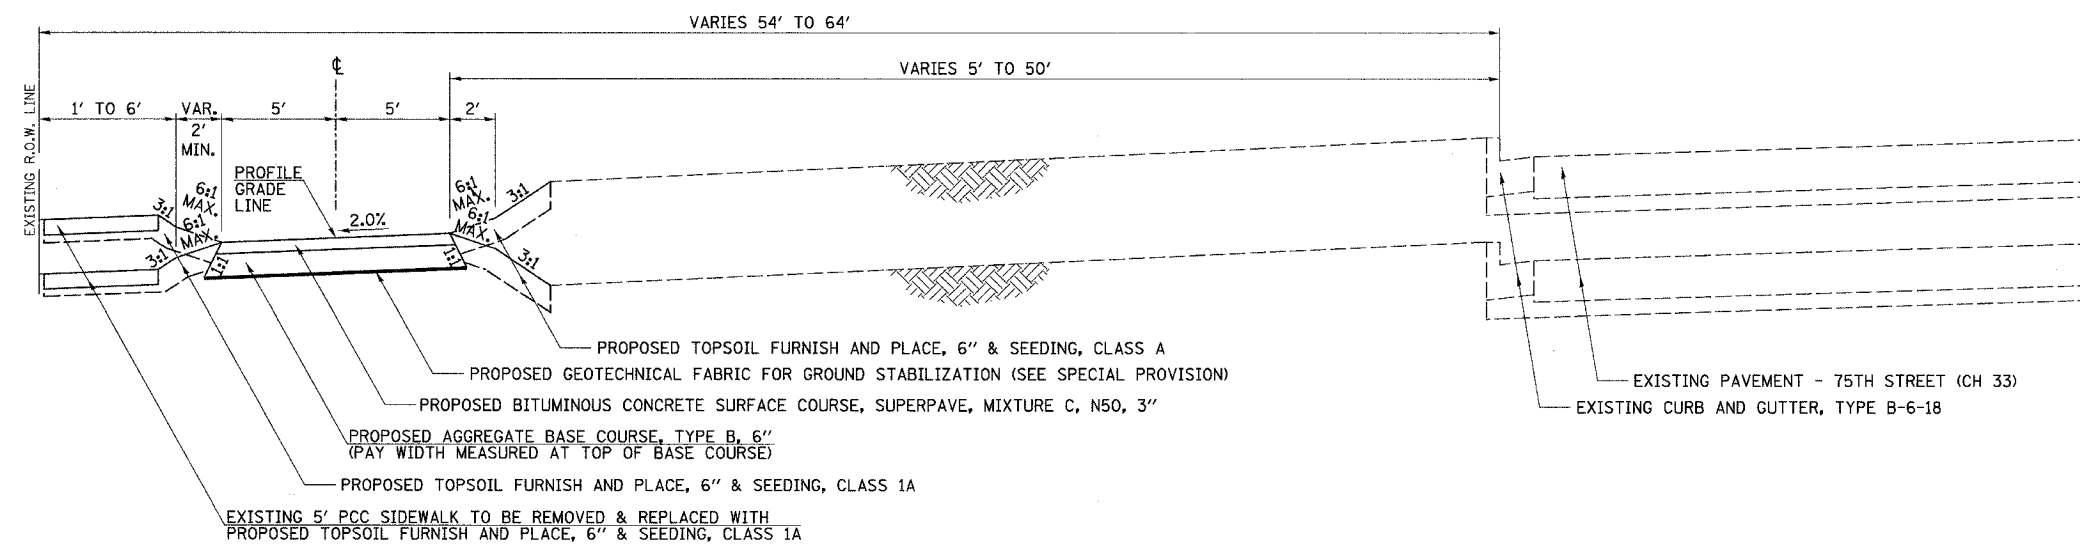

**75TH STREET (CH 33)**

STA. 400+00± TO STA. 500+00± (FROM FAIRVIEW DRIVE TO CASS AVENUE (CH 15))

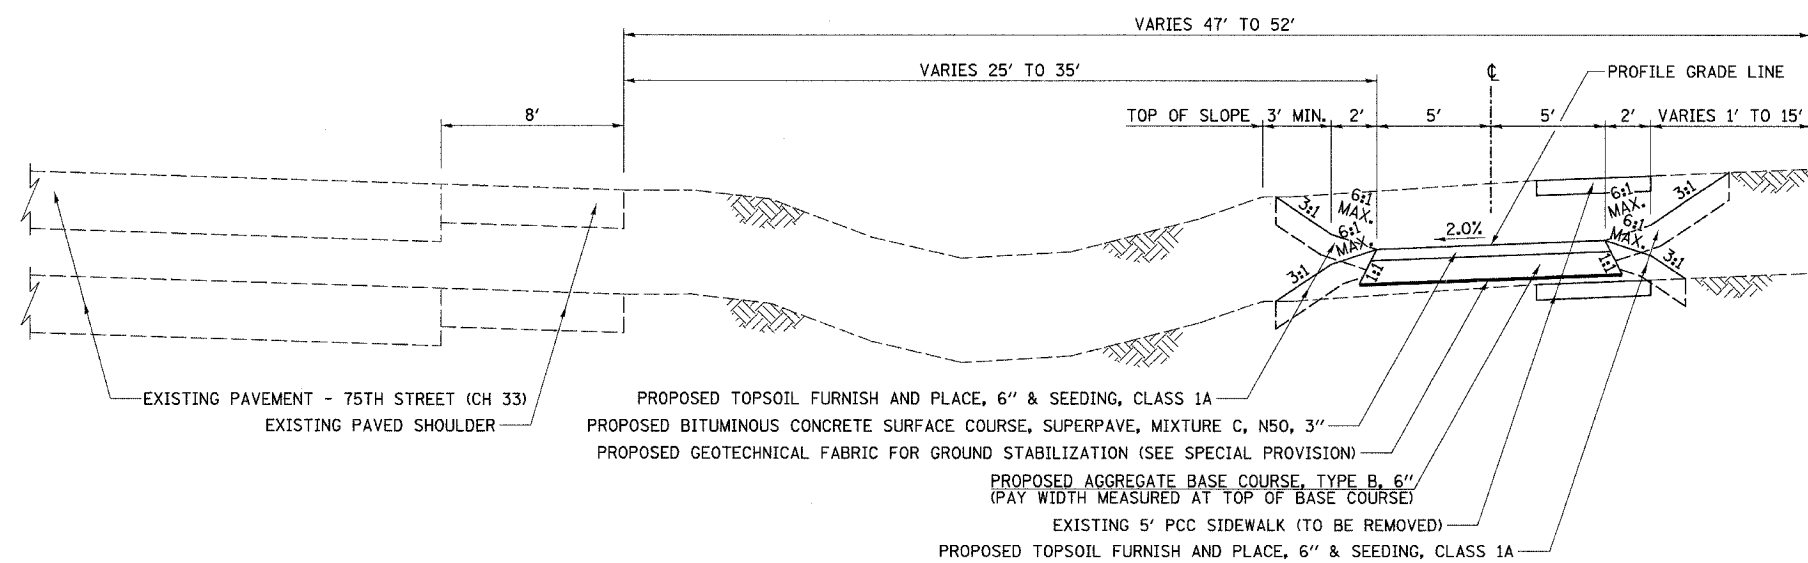

**75TH STREET (CH 33)**

STA. 500+00± TO STA. 570+75± (FROM CASS AVENUE (CH 15) TO ELEANOR PLACE)  
 STA. 577+75± TO STA. 580+00± (FROM ARLENE AVENUE TO ILLINOIS ROUTE 83)