


PLAN	DATE
SURVEYED	
PLOTTED	
ALIGNED	
CHECKED	
CADD FILE NAME	
NO.	

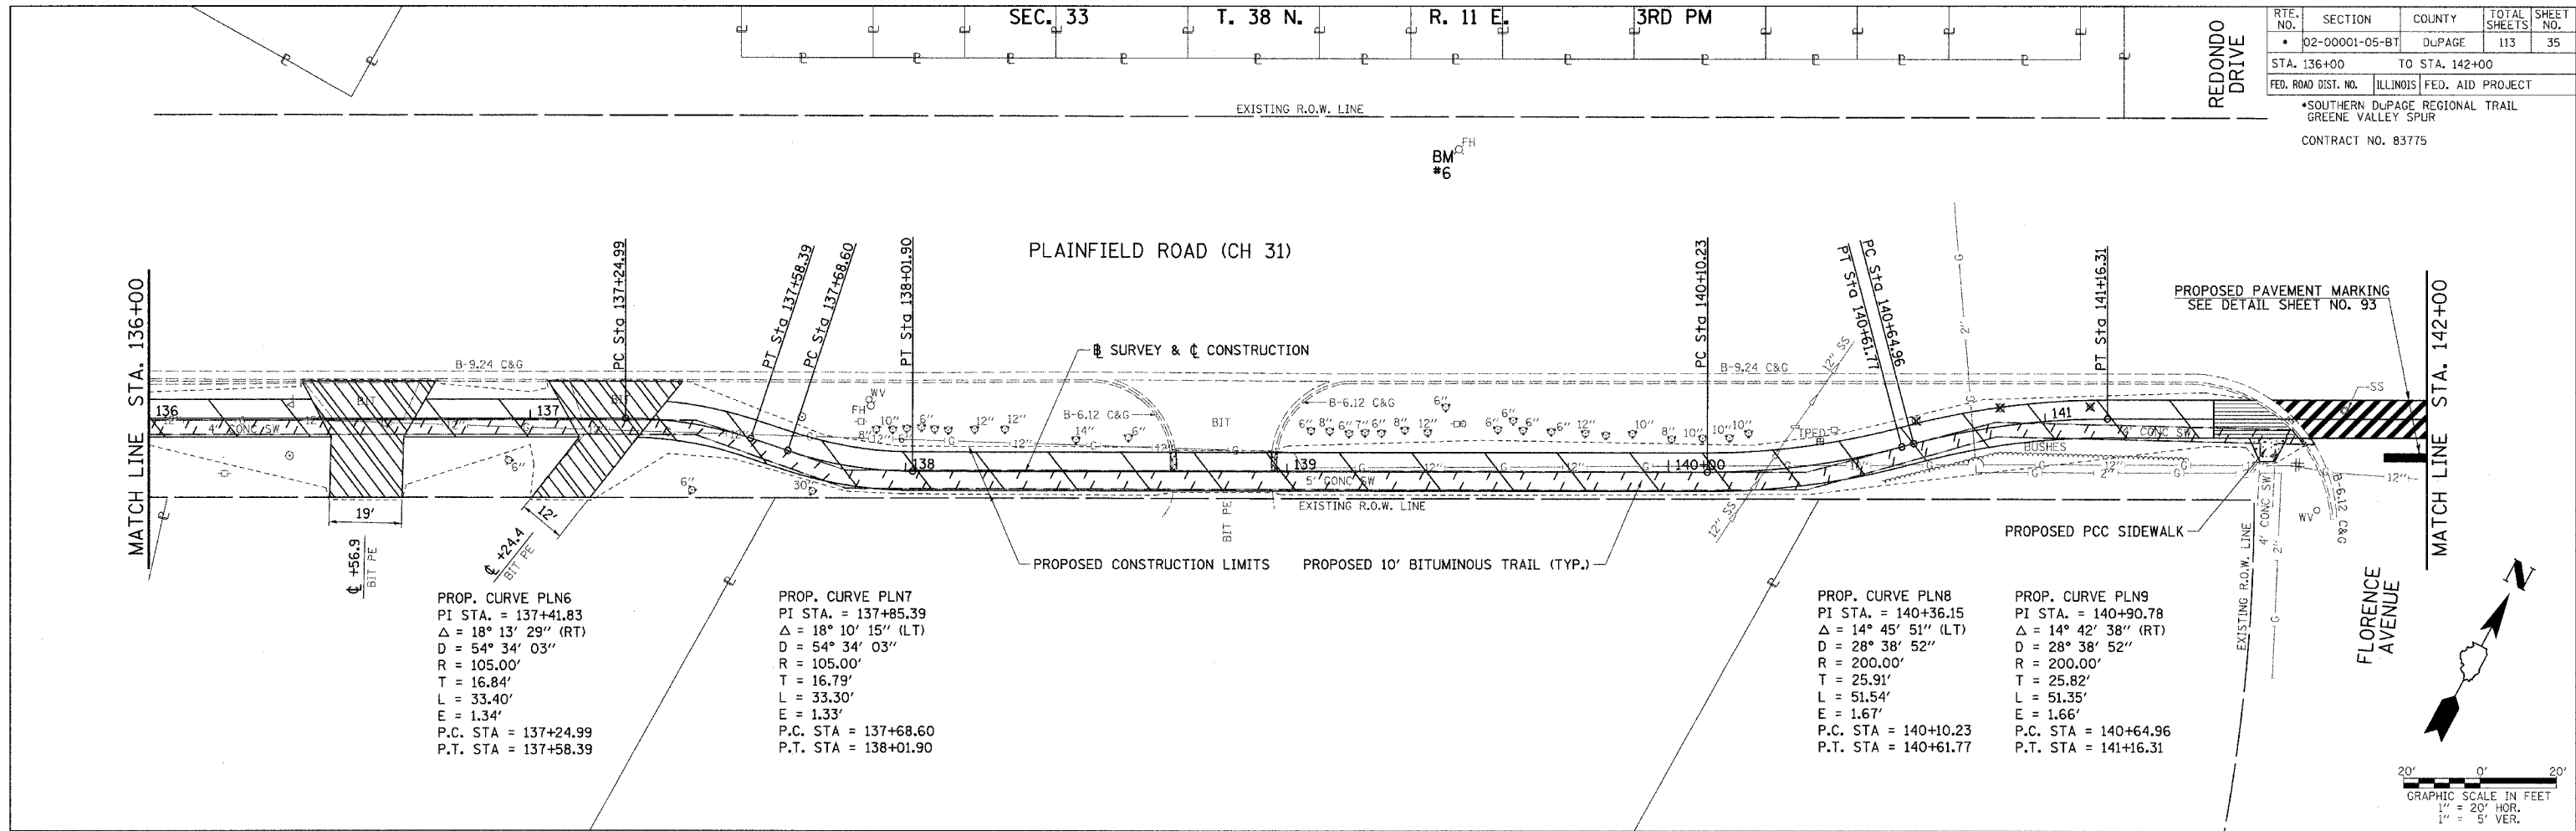

PROFILE	DATE
SURVEYED	
PLOTTED	
GRADES CHECKED	
CHECKED	
STRUCTURE NOTATIONS CHKD	
NO.	

