


SEC. 33 T. 38 N. R. 11 E. 3RD PM

ROUTE NO.	SECTION	COUNTY	TOTAL SHEETS	SHEET NO.
02-00001-05-BT	DUPAGE	ILLINOIS	113	38

STA. 200+00 TO STA. 210+00
 FEDERAL ROAD DIST. NO. ILLINOIS FED. AID PROJECT
 SOUTHERN DUPAGE REGIONAL TRAIL GREENE VALLEY SPUR
 CONTRACT NO. 83775

PROP. CURVE MANN1
 PI STA. = 202+48.20
 $\Delta = 41^\circ 33' 26''$ (LT)
 $D = 11^\circ 27' 33''$
 $R = 500.00'$
 $T = 189.72'$
 $L = 362.65'$
 $E = 34.78'$
 P.C. STA = 200+58.48
 P.T. STA = 204+21.13

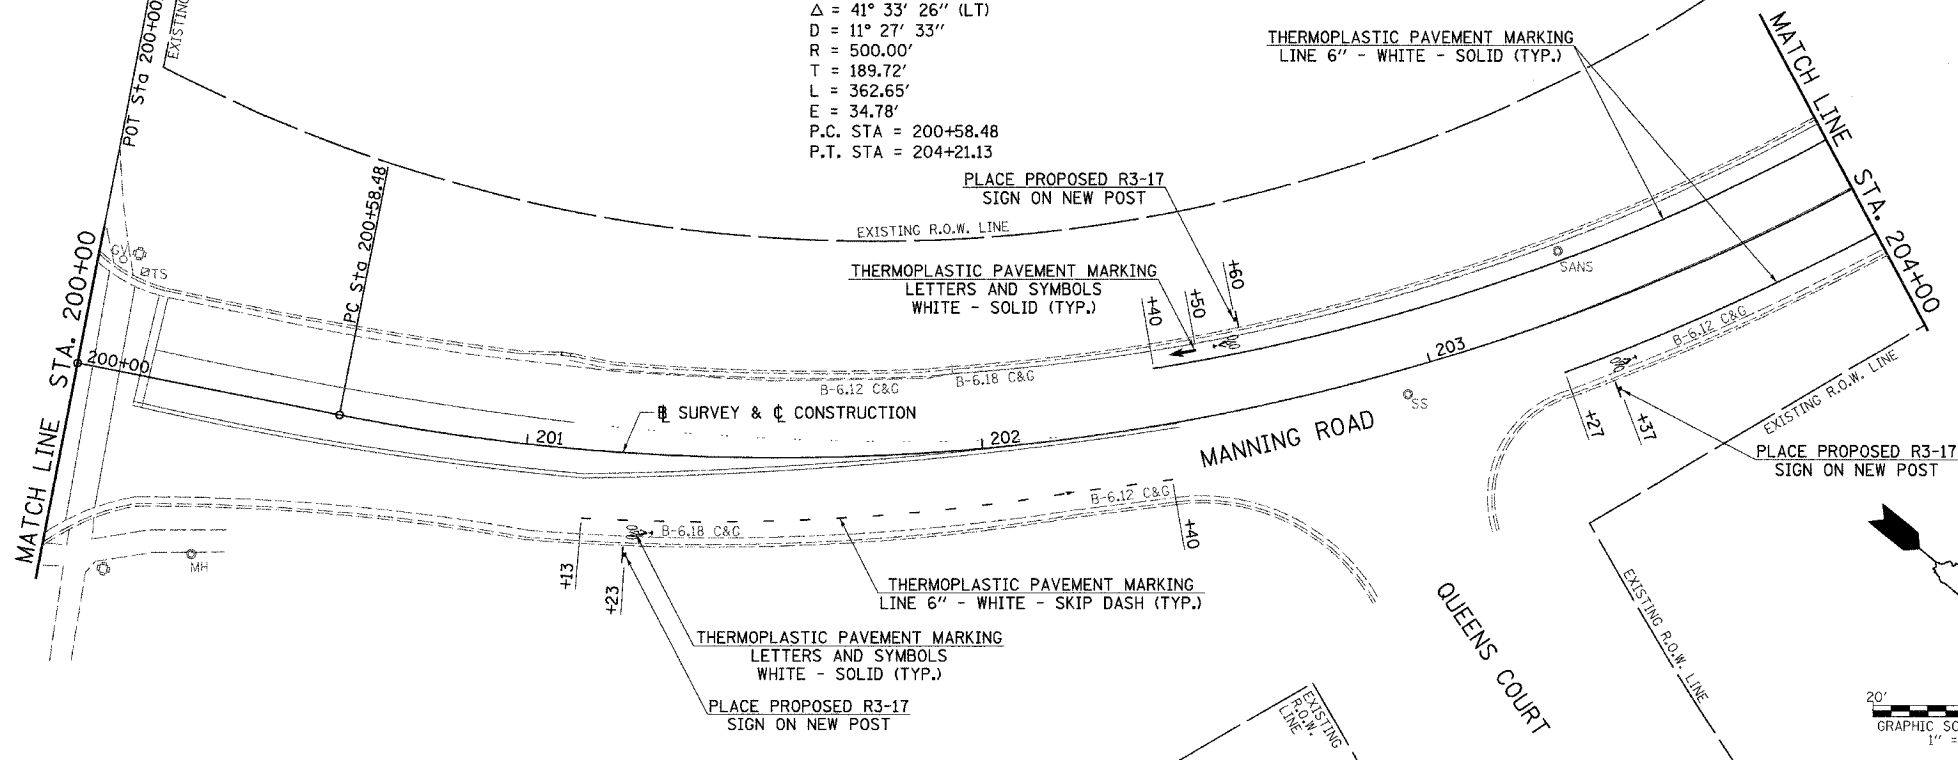

SEC. T. 38 N. R. 11 E. 3RD PM

PROP. CURVE MANN2
 PI STA. = 209+34.12
 $\Delta = 19^\circ 05' 28''$ (RT)
 $D = 15^\circ 29' 07''$
 $R = 370.00'$
 $T = 62.22'$
 $L = 123.28'$
 $E = 5.19'$
 P.C. STA = 208+71.90
 P.T. STA = 209+95.18

