


RTE. NO.	SECTION	COUNTY	TOTAL SHEETS	SHEET NO.
02-00001-05-BT	DUPAGE	ILLINOIS	113	54
STA. 518+00		TO STA. 524+00		
FED. ROAD DIST. NO.		ILLINOIS FED. AID PROJECT		
*SOUTHERN DUPAGE REGIONAL TRAIL GREENE VALLEY SPUR				
CONTRACT NO. 83775				

PLAN	DATE
SUBMITTED	
NOTED	
REVISIONS	
BY	
DATE	

PROFILE	DATE
SUBMITTED	
NOTED	
REVISIONS	
BY	
DATE	

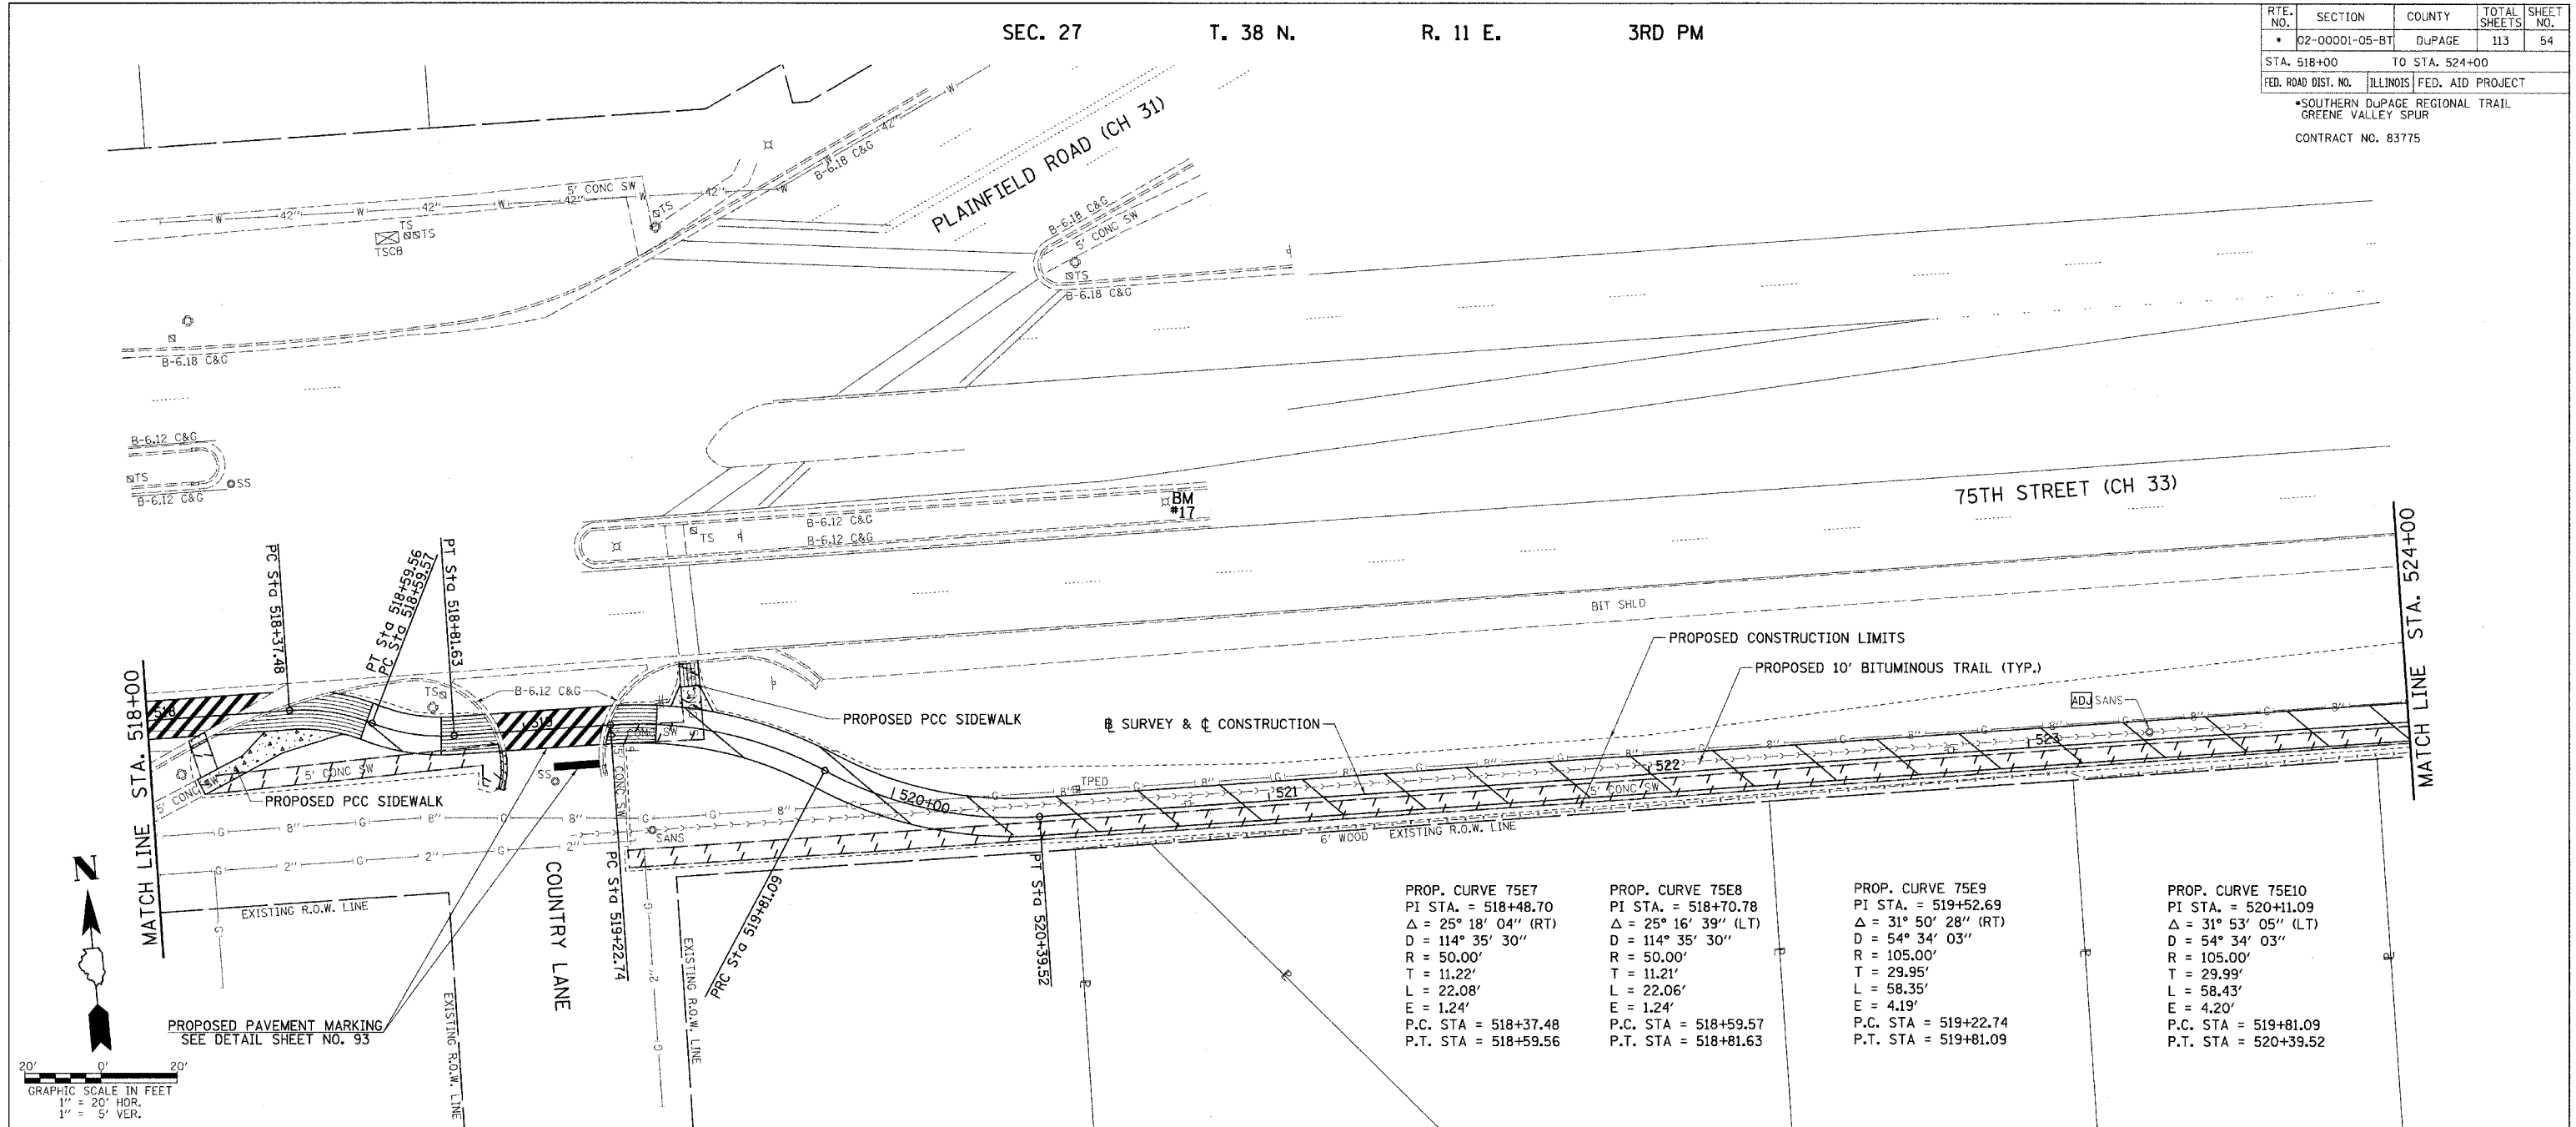

PROP. CURVE 75E7	PROP. CURVE 75E8	PROP. CURVE 75E9	PROP. CURVE 75E10
PI STA. = 518+48.70	PI STA. = 518+70.78	PI STA. = 519+52.69	PI STA. = 520+11.09
$\Delta = 25^\circ 18' 04''$ (RT)	$\Delta = 25^\circ 16' 39''$ (LT)	$\Delta = 31^\circ 50' 28''$ (RT)	$\Delta = 31^\circ 53' 05''$ (LT)
D = 114' 35' 30"	D = 114' 35' 30"	D = 54' 34' 03"	D = 54' 34' 03"
R = 50.00'	R = 50.00'	R = 105.00'	R = 105.00'
T = 11.22'	T = 11.21'	T = 29.95'	T = 29.99'
L = 22.08'	L = 22.06'	L = 58.35'	L = 58.43'
E = 1.24'	E = 1.24'	E = 4.19'	E = 4.20'
P.C. STA = 518+37.48	P.C. STA = 518+59.57	P.C. STA = 519+22.74	P.C. STA = 519+81.09
P.T. STA = 518+59.56	P.T. STA = 518+81.63	P.T. STA = 519+81.09	P.T. STA = 520+39.52

