



RTE. NO.	SECTION	COUNTY	TOTAL SHEETS	SHEET NO.
02-00001-05-BT	DUPAGE	ILLINOIS	113	82
STA. N/A		TO STA. N/A		
FED. ROAD DIST. NO.		ILLINOIS FED. AID PROJECT		
*SOUTHERN DUPAGE REGIONAL TRAIL GREENE VALLEY SPUR				
CONTRACT NO. 83775				

**TRAFFIC SIGNAL LEGEND**

<b>PROPOSED</b>	<b>EXISTING</b>		<b>PROPOSED</b>	<b>EXISTING</b>
CONTROLLER			PEDESTRIAN PUSHBUTTON DETECTOR	
SERVICE INSTALLATION			DETECTOR LOOP	
SIGNAL HEAD			CAST IRON JUNCTION BOX	
SIGNAL HEAD WITH BACKPLATE			EMERGENCY VEHICLE LIGHT DETECTOR	
SIGNAL HEAD, PEDESTRIAN			CONFIRMATION BEACON	
SIGNAL POST			SIGNAL HEAD OPTICALLY PROGRAMMED	
MAST ARM ASSEMBLY AND POLE, STEEL			CONDUIT SPLICE	
MAST ARM ASSEMBLY AND POLE, ALUMINUM			WOOD POLE	
COMBINATION MAST ARM ASSEMBLY AND POLE, STEEL WITH LUMINAIRE			RACEWAY FOR MAGNETIC DETECTOR, TYPE I OR TYPE II	
UNIT DUCT	UD		VEHICLE DETECTOR, NON-COMPENSATED MAGNETIC TYPE	
COMMON TRENCH	CT		RAILROAD CONTROL CABINET	
HANDHOLE			TELEPHONE CONNECTION	
HEAVY DUTY HANDHOLE			ILLUMINATED SIGN "NO LEFT TURN"	
DOUBLE HANDHOLE			ILLUMINATED SIGN "NO RIGHT TURN"	
G.S. CONDUIT IN TRENCH (T) OR PUSHED (P)				

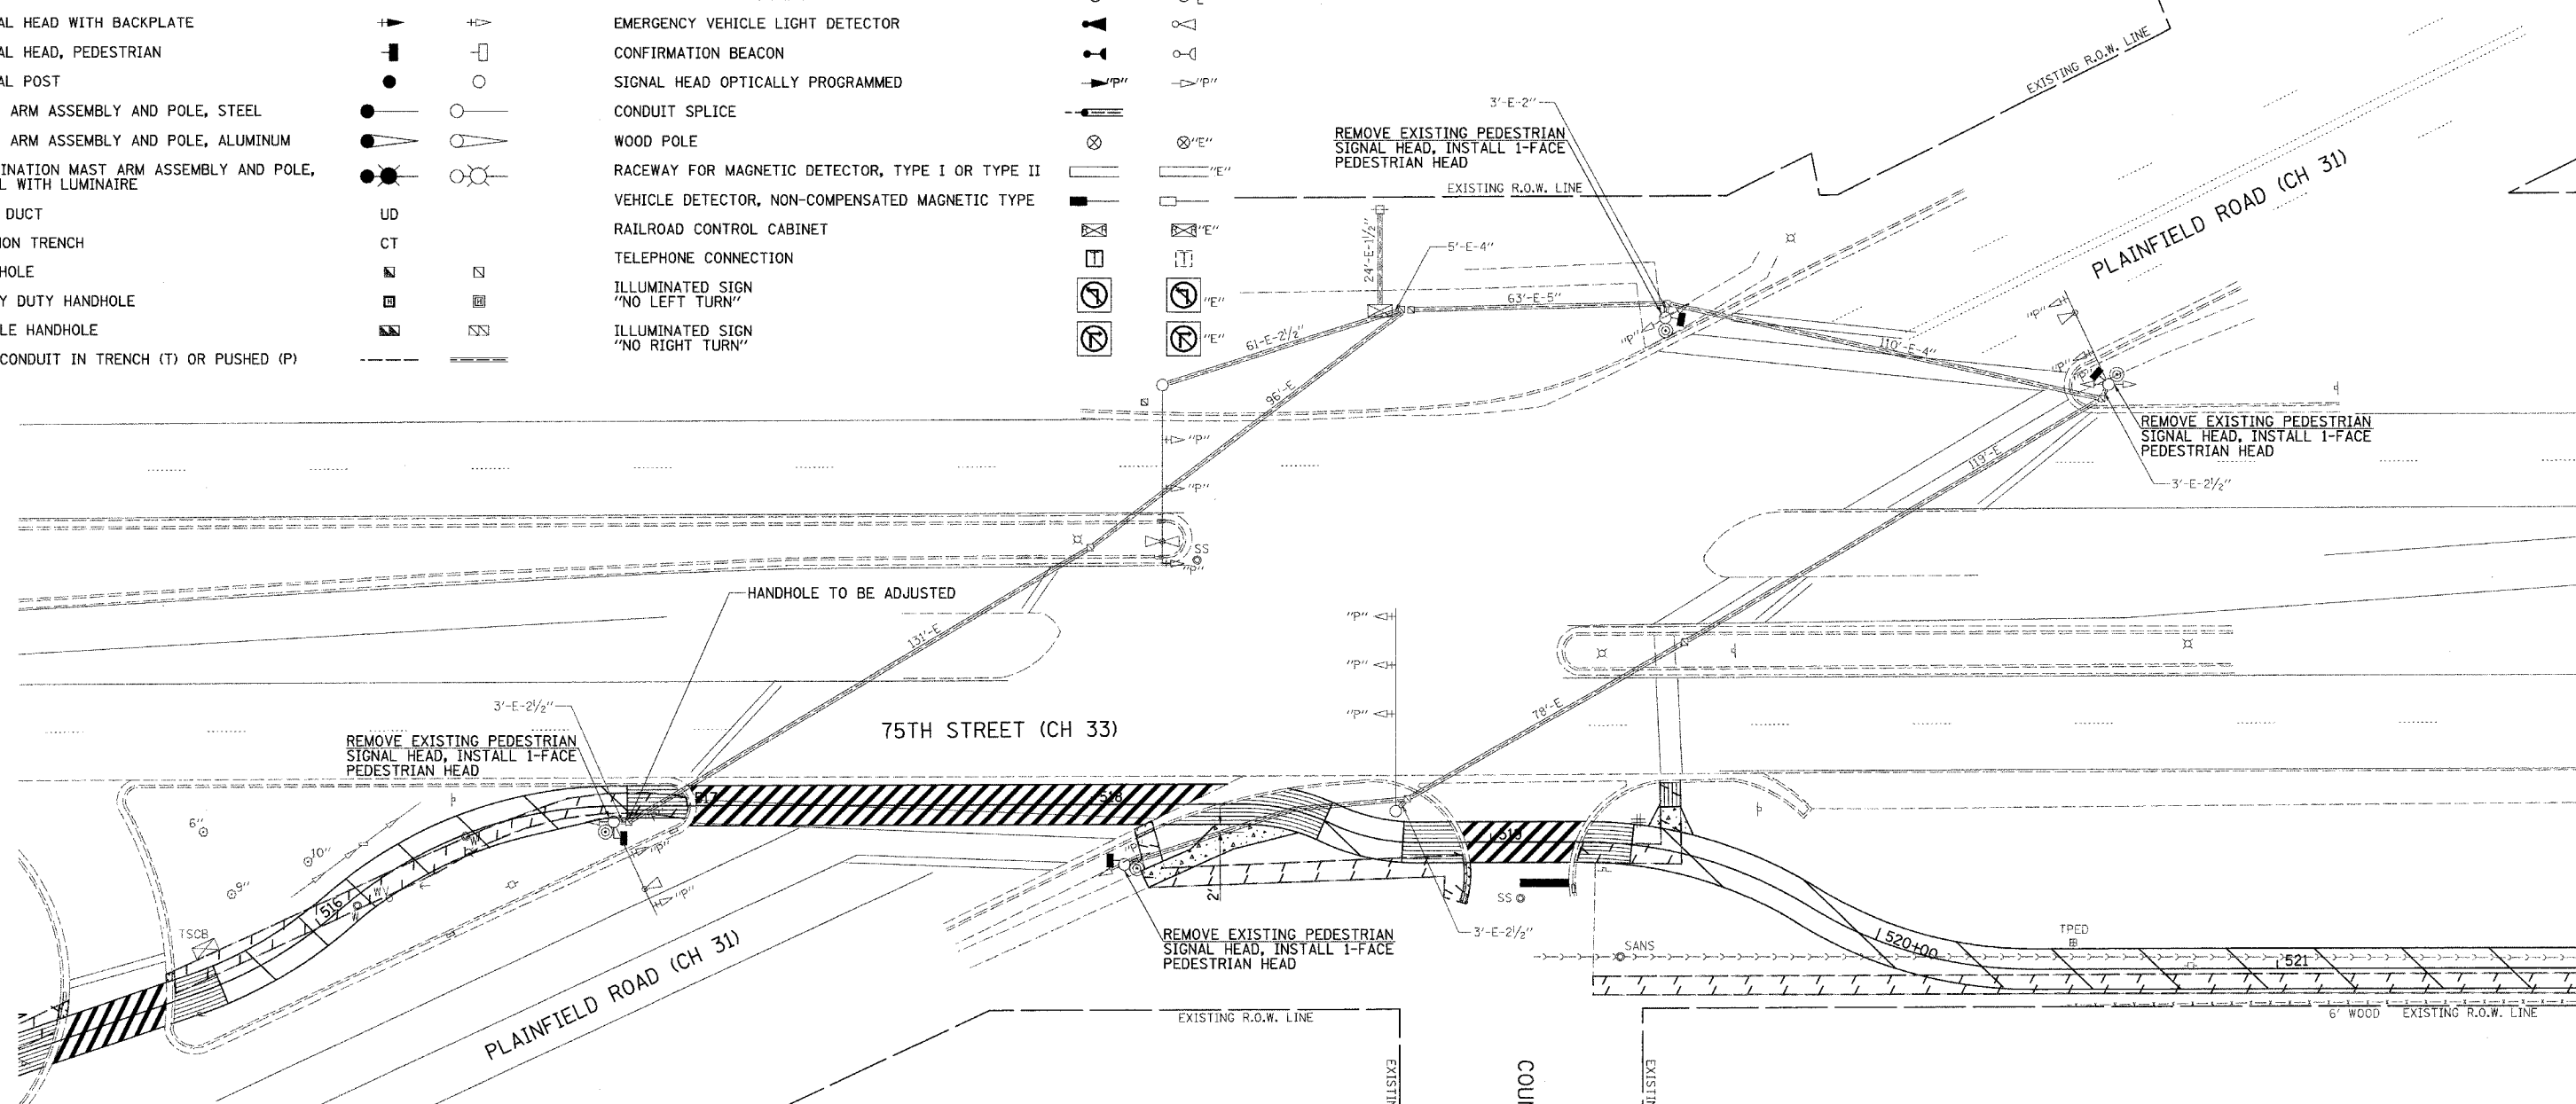

LOOP DETECTORS NOT SHOWN - SEE SECTION 217-TL "AS BUILT" PLANS.

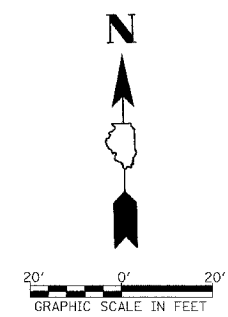

REVISIONS	
NAME	DATE

ILLINOIS DEPARTMENT OF TRANSPORTATION  
 75TH STREET (CH 33) AND  
 PLAINFIELD ROAD (CH 31)  
 PROPOSED TRAFFIC SIGNAL PLAN

SCALE: N/A  
 DATE: 5/10/04

DRAWN BY: SRH & BSL  
 DESIGNED BY: JM  
 CHECKED BY: JM & SRH