



F.A.U. RTE.	SECTION	COUNTY	TOTAL SHEETS	SHEET NO.
2652	00-00069-00-PV	DUPAGE	146	26
STA. 10+70.70		TO STA. 66+16.00		
FED. ROAD DIST. NO.		ILLINOIS	FED. AID PROJECT	
CONTRACT NO. 83781				

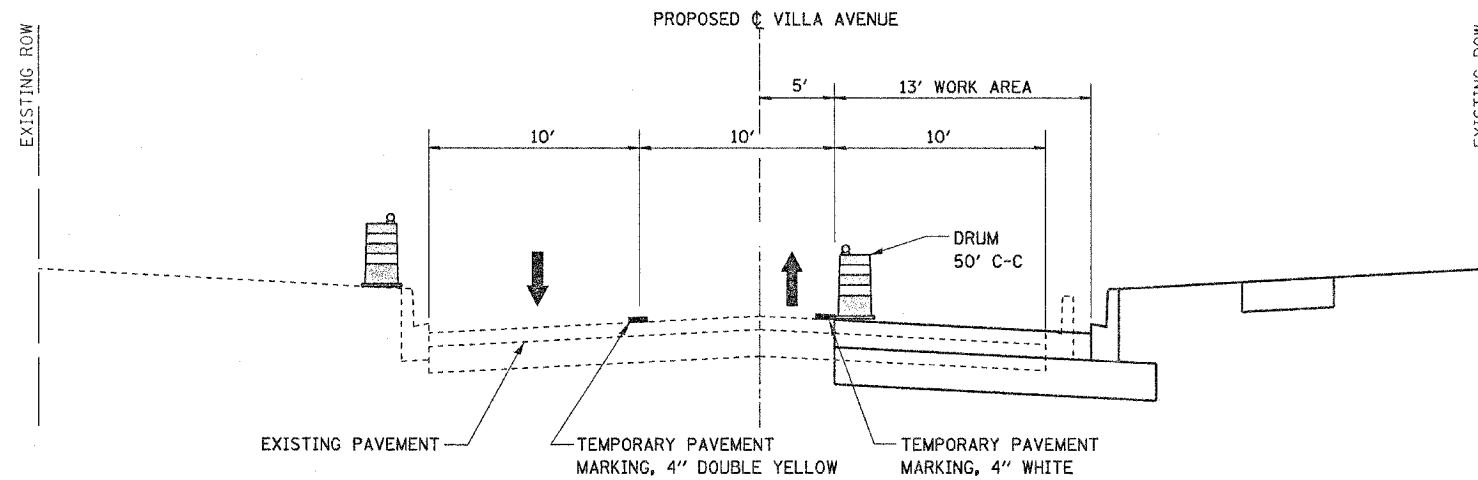

**STAGE 1: MADISON STREET TO NORTH OF MADISON STREET**

STA 63+00.00 TO STA 66+16.00

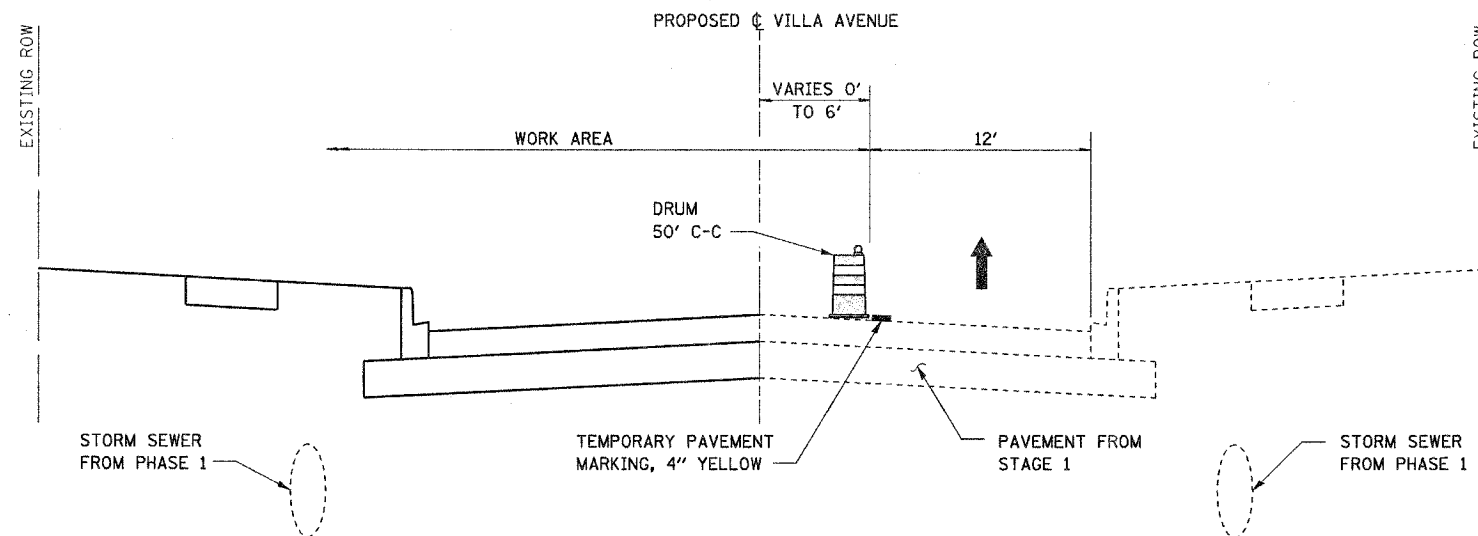

**STAGE 2: ROOSEVELT ROAD TO MADISON STREET**

STA 10+70.70 TO STA 63+00.00

1. MAINTAIN DETOUR FOR SOUTHBOUND TRAFFIC.
2. CONSTRUCT LATERALS AND STORM INLETS ON RIGHT SIDE.
3. ROUTE EXISTING NORTHBOUND TRAFFIC ONTO COMPLETED PAVEMENT.
4. CONSTRUCT PROPOSED LEFT SIDE PAVEMENT, CURB AND GUTTER, AND SIDEWALK.

REVISIONS	
NAME	DATE

VILLAGE OF VILLA PARK, ILLINOIS  
**SUGGESTED MAINTENANCE OF TRAFFIC  
TYPICAL SECTIONS  
SOUTH VILLA AVENUE  
SHEET 2 OF 10**



SCALE: NONE  
DATE: 11-NOV-2004  
DRAWN BY: E.D.  
CHECKED BY: J.T.G.

DATE	
BY	
PROJECT	
PLANNED	
ALIGNED	
CHECKED	
NO. 1	
NO. 2	
NO. 3	
NO. 4	
NO. 5	
NO. 6	
NO. 7	
NO. 8	
NO. 9	
NO. 10	

DATE	
BY	
PROJECT	
PLANNED	
ALIGNED	
CHECKED	
NO. 1	
NO. 2	
NO. 3	
NO. 4	
NO. 5	
NO. 6	
NO. 7	
NO. 8	
NO. 9	
NO. 10	