


F.A.U. RTE.	SECTION	COUNTY	TOTAL SHEETS	SHEET NO.
2652	00-00069-00-PV	DUPAGE	146	31
STA. 10+70.70	TO STA. 66+16.00			
FED. ROAD DIST. NO.	ILLINOIS	FED. AID PROJECT		
CONTRACT NO. 83781				


NOTES:

- SEE ALSO TEMPORARY ONE WAY DETOUR PLAN FOR ADDITIONAL SIGNING DETAILS.
- THE CONTRACTOR SHALL PLACE ONE (1) TEMPORARY DRIVEWAY SIGN AT EACH DRIVEWAY LOCATION.
- THE CONTRACTOR SHALL PLACE THE FOLLOWING SIGNS AT ALL INTERSECTIONS AS DIRECTED BY THE ENGINEER:
R3-1
R3-2
R6-1L
R6-1R
R5-1A
R9-9

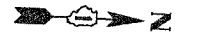


DATE	BY

DATE	BY

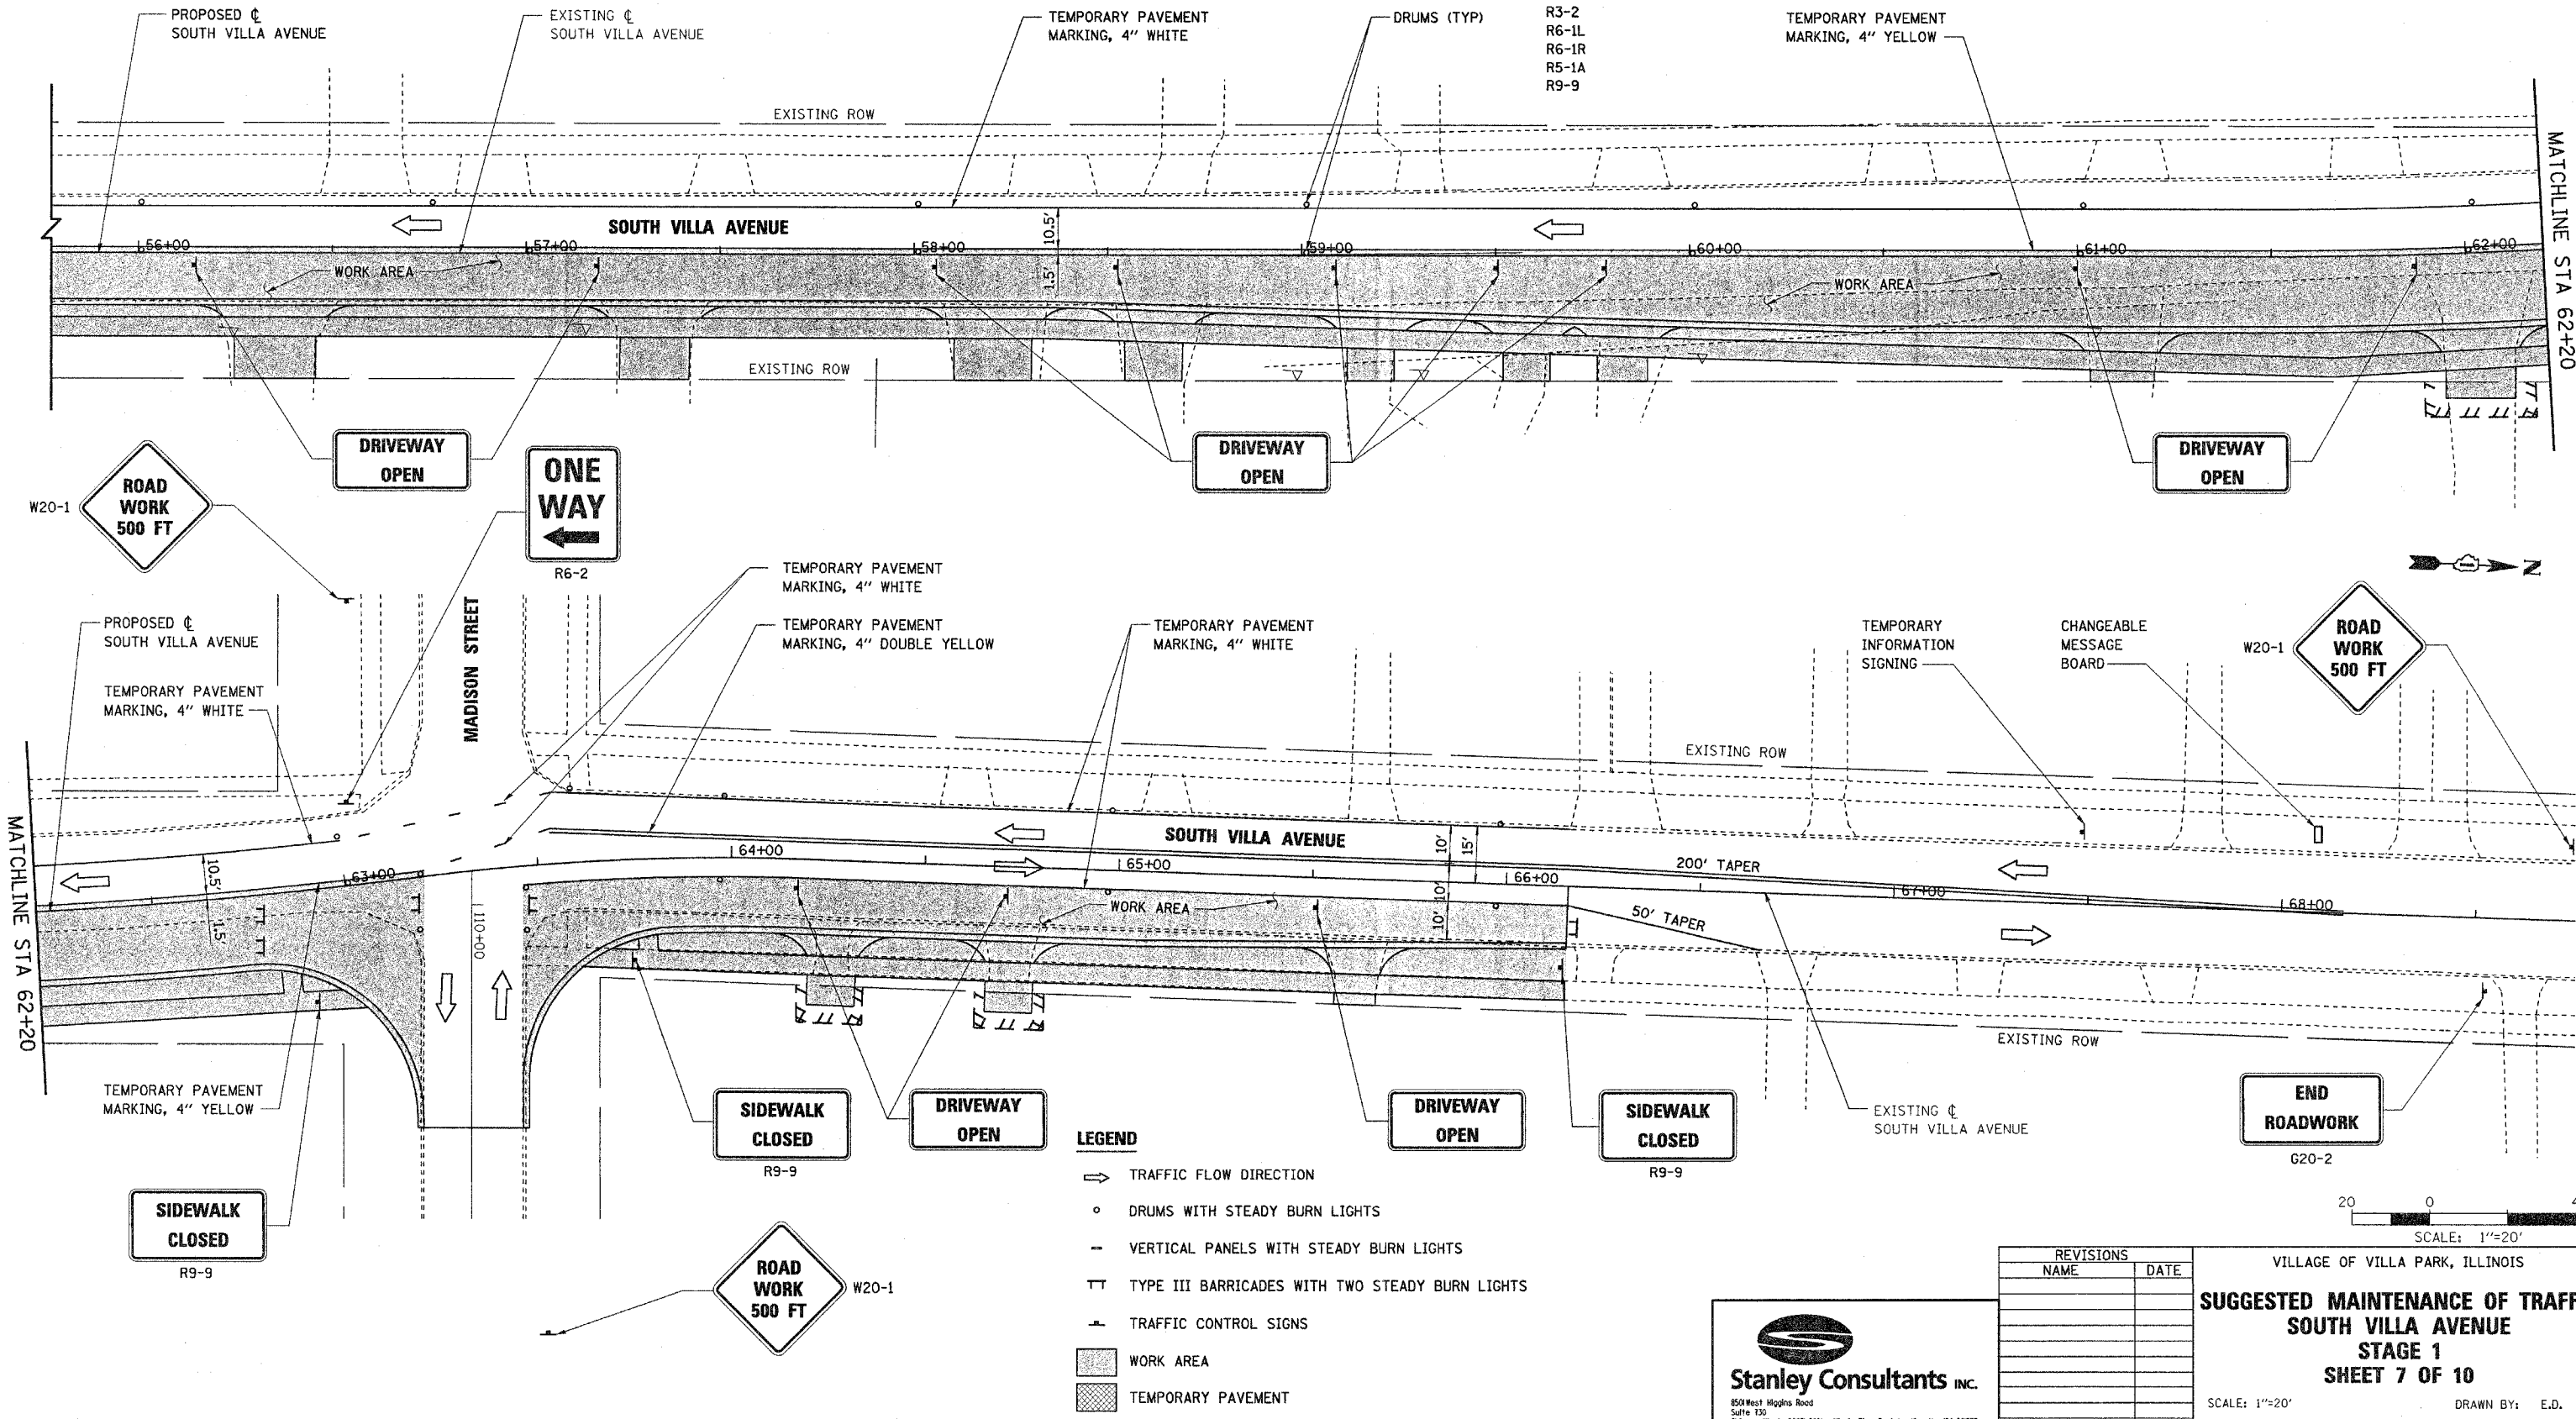

LEGEND

- ⇨ TRAFFIC FLOW DIRECTION
- DRUMS WITH STEADY BURN LIGHTS
- VERTICAL PANELS WITH STEADY BURN LIGHTS
- TT TYPE III BARRICADES WITH TWO STEADY BURN LIGHTS
- ⊥ TRAFFIC CONTROL SIGNS
- ▨ WORK AREA
- ▩ TEMPORARY PAVEMENT

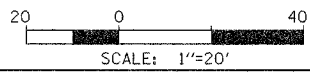

REVISIONS	
NAME	DATE

Stanley Consultants INC.
 850 West Higgins Road
 Suite 130
 Chicago, Illinois 60638-2808
 Illinois Fire Registration No. 04-00533

VILLAGE OF VILLA PARK, ILLINOIS
SUGGESTED MAINTENANCE OF TRAFFIC
SOUTH VILLA AVENUE
STAGE 1
SHEET 7 OF 10
 SCALE: 1"=20'
 DATE: 11-NOV-2004
 DRAWN BY: E.D.
 CHECKED BY: J.T.G.