
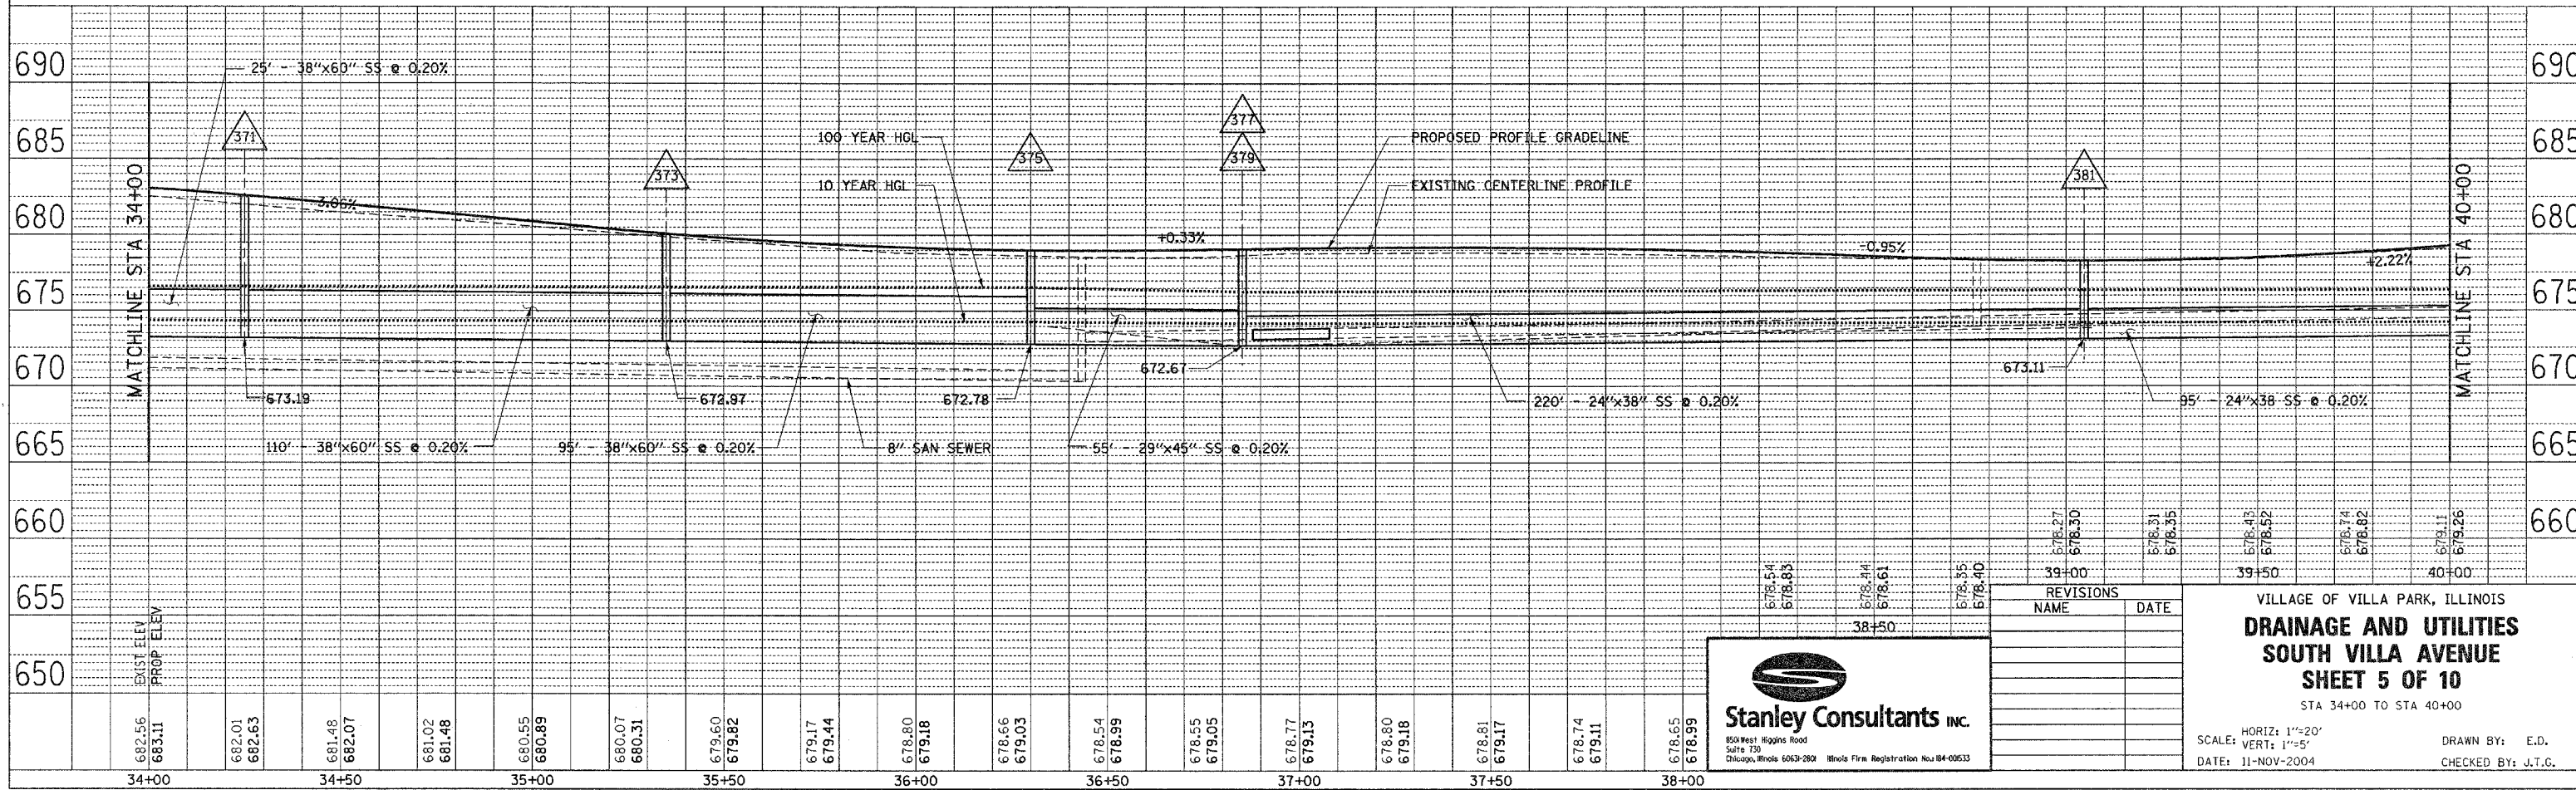
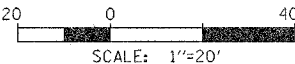


F.A.U. RTE.	SECTION	COUNTY	TOTAL SHEETS	SHEET NO.
2652	00-00069-00-PV	DUPAGE	146	44
STA. 10+70.70		TO STA. 66+16.00		
FED. ROAD DIST. NO.		ILLINOIS	FED. AID PROJECT	
CONTRACT NO. 83781				

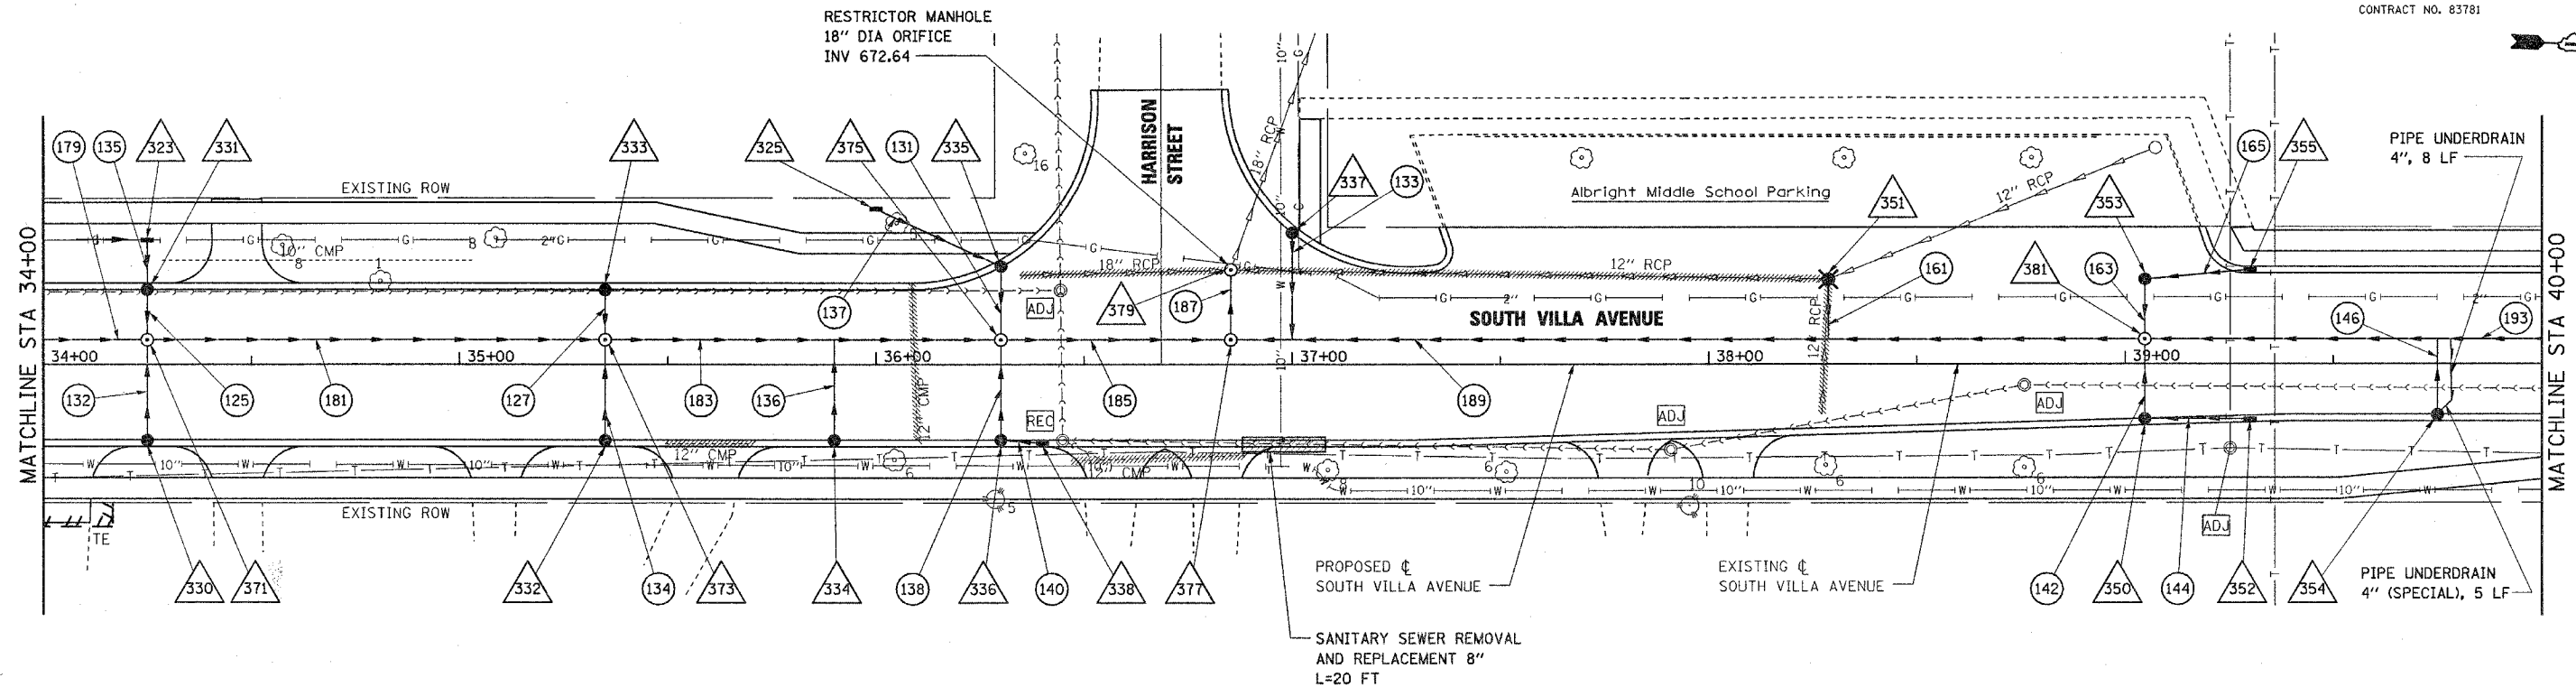

REVISIONS	
NAME	DATE

**Stanley Consultants INC.**  
 8501 West Higgins Road  
 Suite 130  
 Chicago, Illinois 60631-2804  
 Illinois Firm Registration No. 04-00533

VILLAGE OF VILLA PARK, ILLINOIS  
**DRAINAGE AND UTILITIES**  
**SOUTH VILLA AVENUE**  
**SHEET 5 OF 10**  
 STA 34+00 TO STA 40+00

SCALE: HORIZ: 1"=20'  
 VERT: 1"=5'  
 DATE: 11-NOV-2004

DRAWN BY: E.D.  
 CHECKED BY: J.T.C.

PLAN	SURVEYED	DATE
NOTE BOOK	PLOTTED	
NO.	FILE NAME	

PROFILE	SURVEYED	DATE
NOTE BOOK	PLOTTED	
NO.	FILE NAME	