



NOTES:

UTILIZE TRAFFIC CONTROL STANDARDS 701400 AND 701406 FOR PLACEMENT OF TEMPORARY CONCRETE BARRIER.

TAPERED PORTIONS OF THE TEMPORARY CONCRETE BARRIER SHALL BE PLACED USING AN 12:1 TAPER RATE AS SHOWN IN THE PLANS.

VERTICAL PANELS WITH MONODIRECTIONAL STEADY BURNING TYPE A LIGHTS SHALL BE MOUNTED ON THE TAPERED PORTIONS OF THE TEMPORARY CONCRETE BARRIER AT 20' CTS.

BARRIER WALL REFLECTORS, TYPE C, SHALL BE MOUNTED ON THE TANGENT PORTIONS OF THE TEMPORARY CONCRETE BARRIER AT 50' CTS. SEE STANDARD 701321 FOR DETAILS.

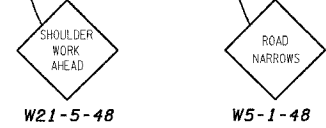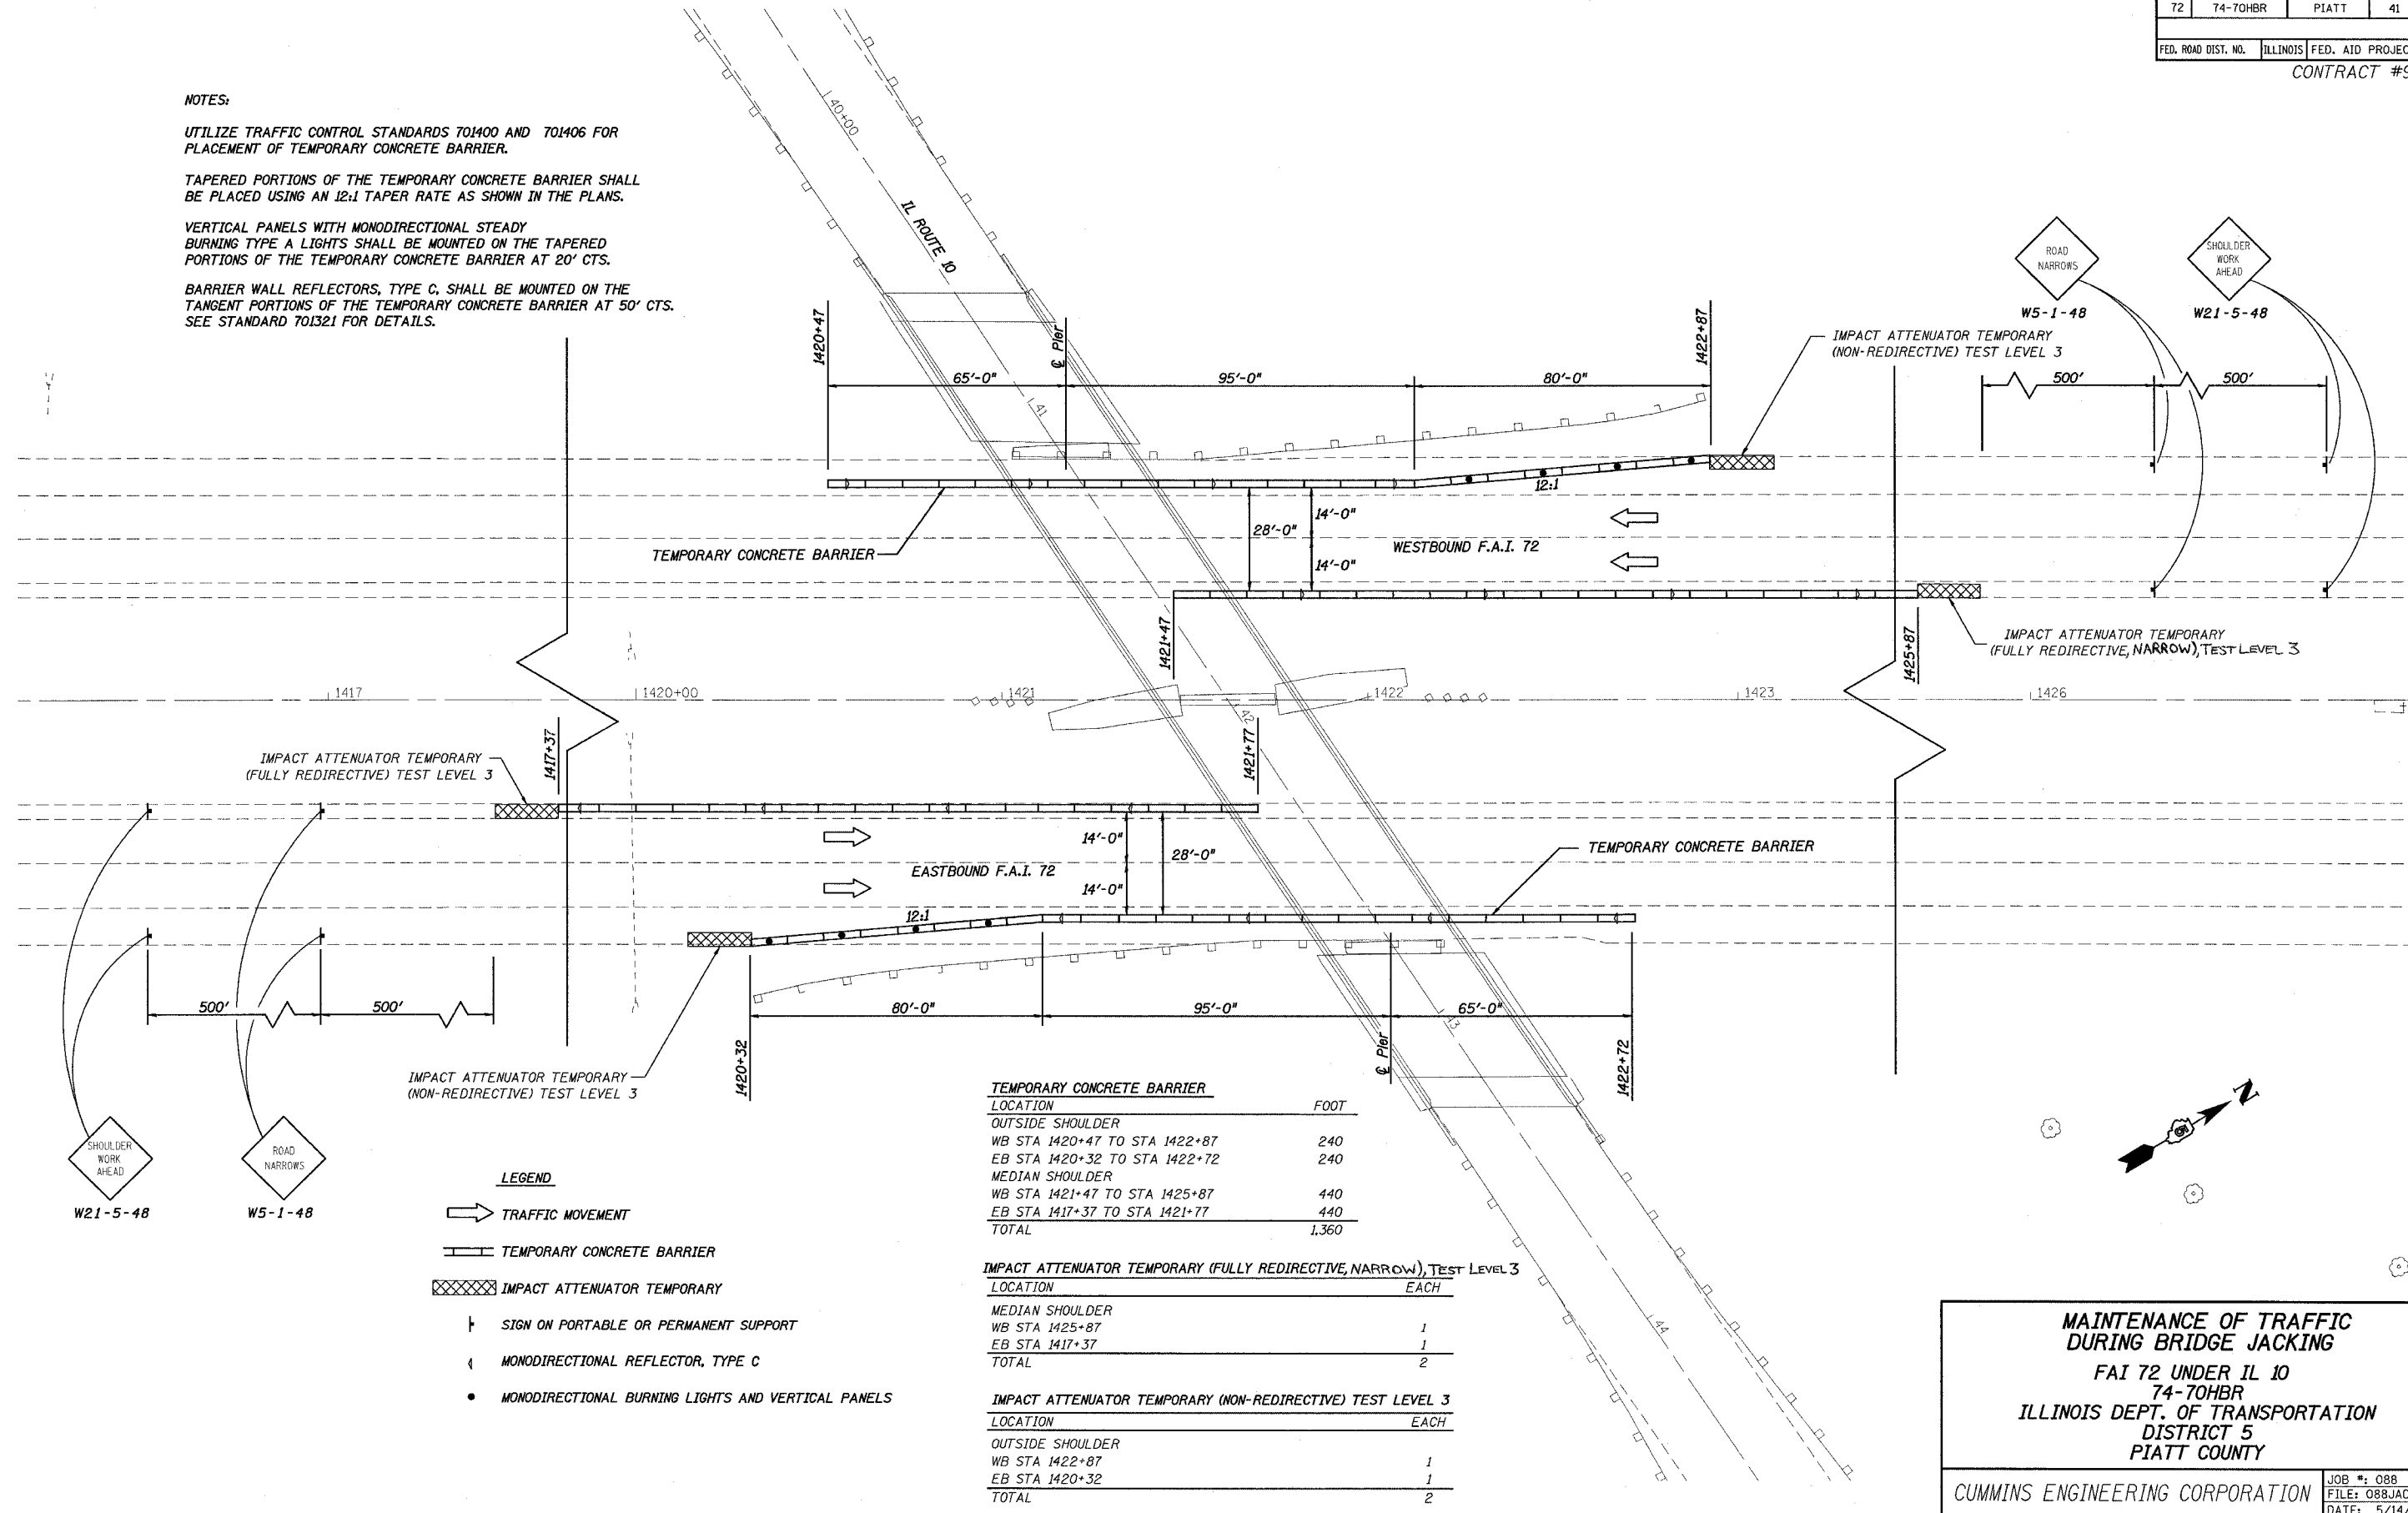


- LEGEND**
- ➔ TRAFFIC MOVEMENT
 - ▬ TEMPORARY CONCRETE BARRIER
 - ▨ IMPACT ATTENUATOR TEMPORARY
 - ┆ SIGN ON PORTABLE OR PERMANENT SUPPORT
 - ◁ MONODIRECTIONAL REFLECTOR, TYPE C
 - MONODIRECTIONAL BURNING LIGHTS AND VERTICAL PANELS

TEMPORARY CONCRETE BARRIER	
LOCATION	FOOT
OUTSIDE SHOULDER	
WB STA 1420+47 TO STA 1422+87	240
EB STA 1420+32 TO STA 1422+72	240
MEDIAN SHOULDER	
WB STA 1421+47 TO STA 1425+87	440
EB STA 1417+37 TO STA 1421+77	440
TOTAL	1,360

IMPACT ATTENUATOR TEMPORARY (FULLY REDIRECTIVE, NARROW), TEST LEVEL 3	
LOCATION	EACH
MEDIAN SHOULDER	
WB STA 1425+87	1
EB STA 1417+37	1
TOTAL	2

IMPACT ATTENUATOR TEMPORARY (NON-REDIRECTIVE) TEST LEVEL 3	
LOCATION	EACH
OUTSIDE SHOULDER	
WB STA 1422+87	1
EB STA 1420+32	1
TOTAL	2

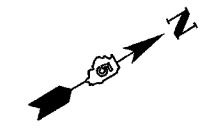

**MAINTENANCE OF TRAFFIC
DURING BRIDGE JACKING**

FAI 72 UNDER IL 10
74-70HBR
ILLINOIS DEPT. OF TRANSPORTATION
DISTRICT 5
PIATT COUNTY

CUMMINS ENGINEERING CORPORATION	JOB #: 088 FILE: 088JACKTRAF DATE: 5/14/04
---------------------------------	--