
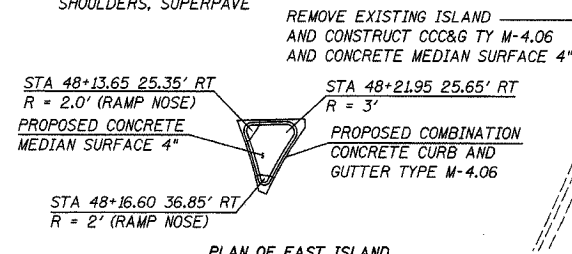
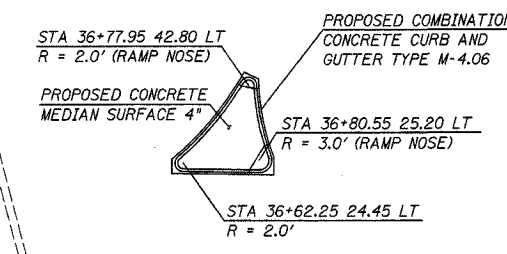


SEC. 14 T.19 N. R.6E. 3RD P.M.

F.A.I. RTE.	SECTION	COUNTY	TOTAL SHEETS	SHEET NO.
72	74-70HBR	PIATT	41	11
STA. 34+00		TO STA. 49+00		
FED. ROAD DIST. NO.		ILLINOIS FED. AID PROJECT		

CONTRACT #90957

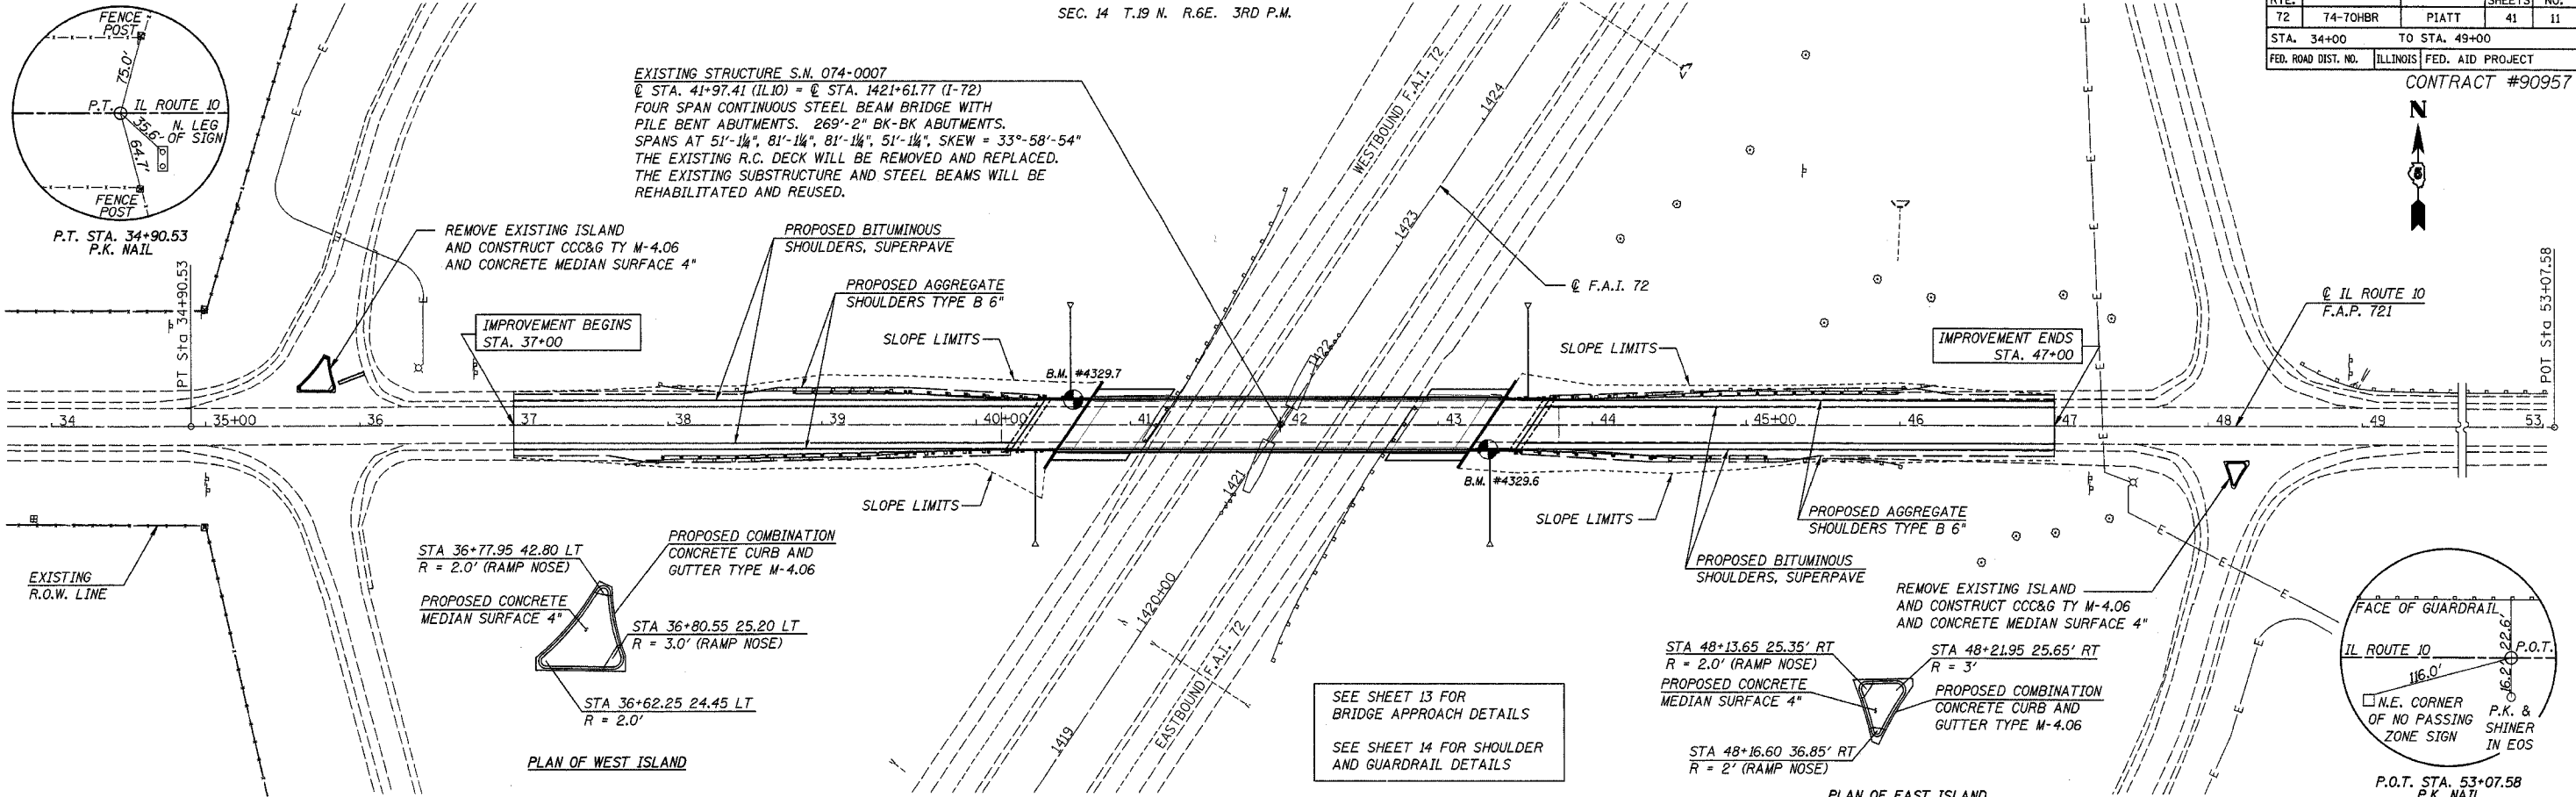

SEE SHEET 13 FOR BRIDGE APPROACH DETAILS
SEE SHEET 14 FOR SHOULDER AND GUARDRAIL DETAILS

PLAN	DATE
BY	
CHECKED	
DATE	

PROFILE	DATE
BY	
CHECKED	
DATE	

