



F.A.I. RTE.	SECTION	COUNTY	TOTAL SHEETS	SHEET NO.
72	74-70HBR	PIATT	41	12
FED. ROAD DIST. NO.		ILLINOIS	FED. AID PROJECT	
		CONTRACT #90957		

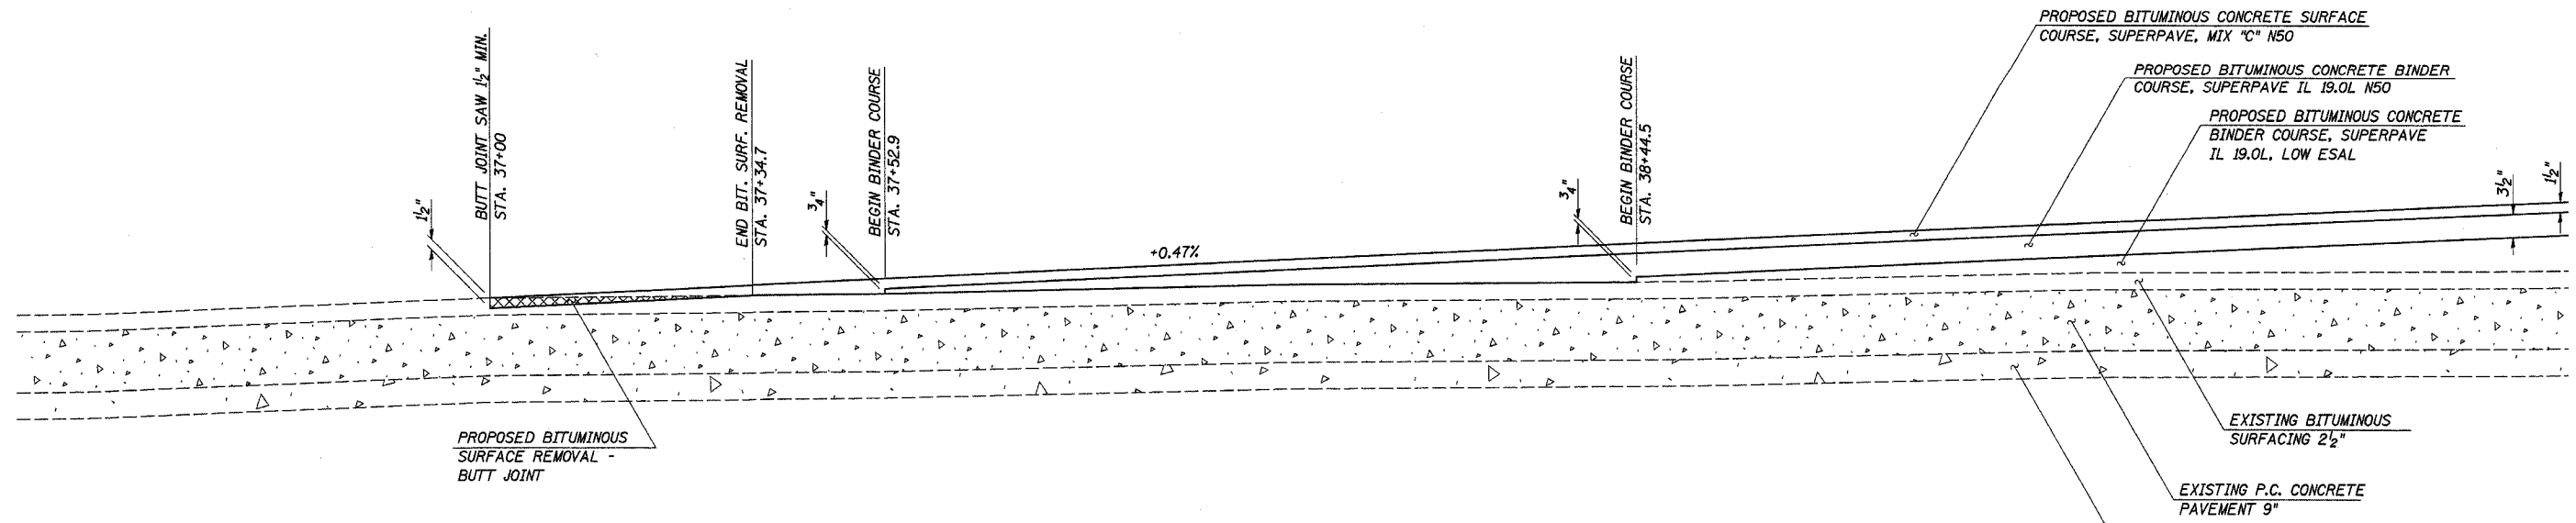

WEST APPROACH

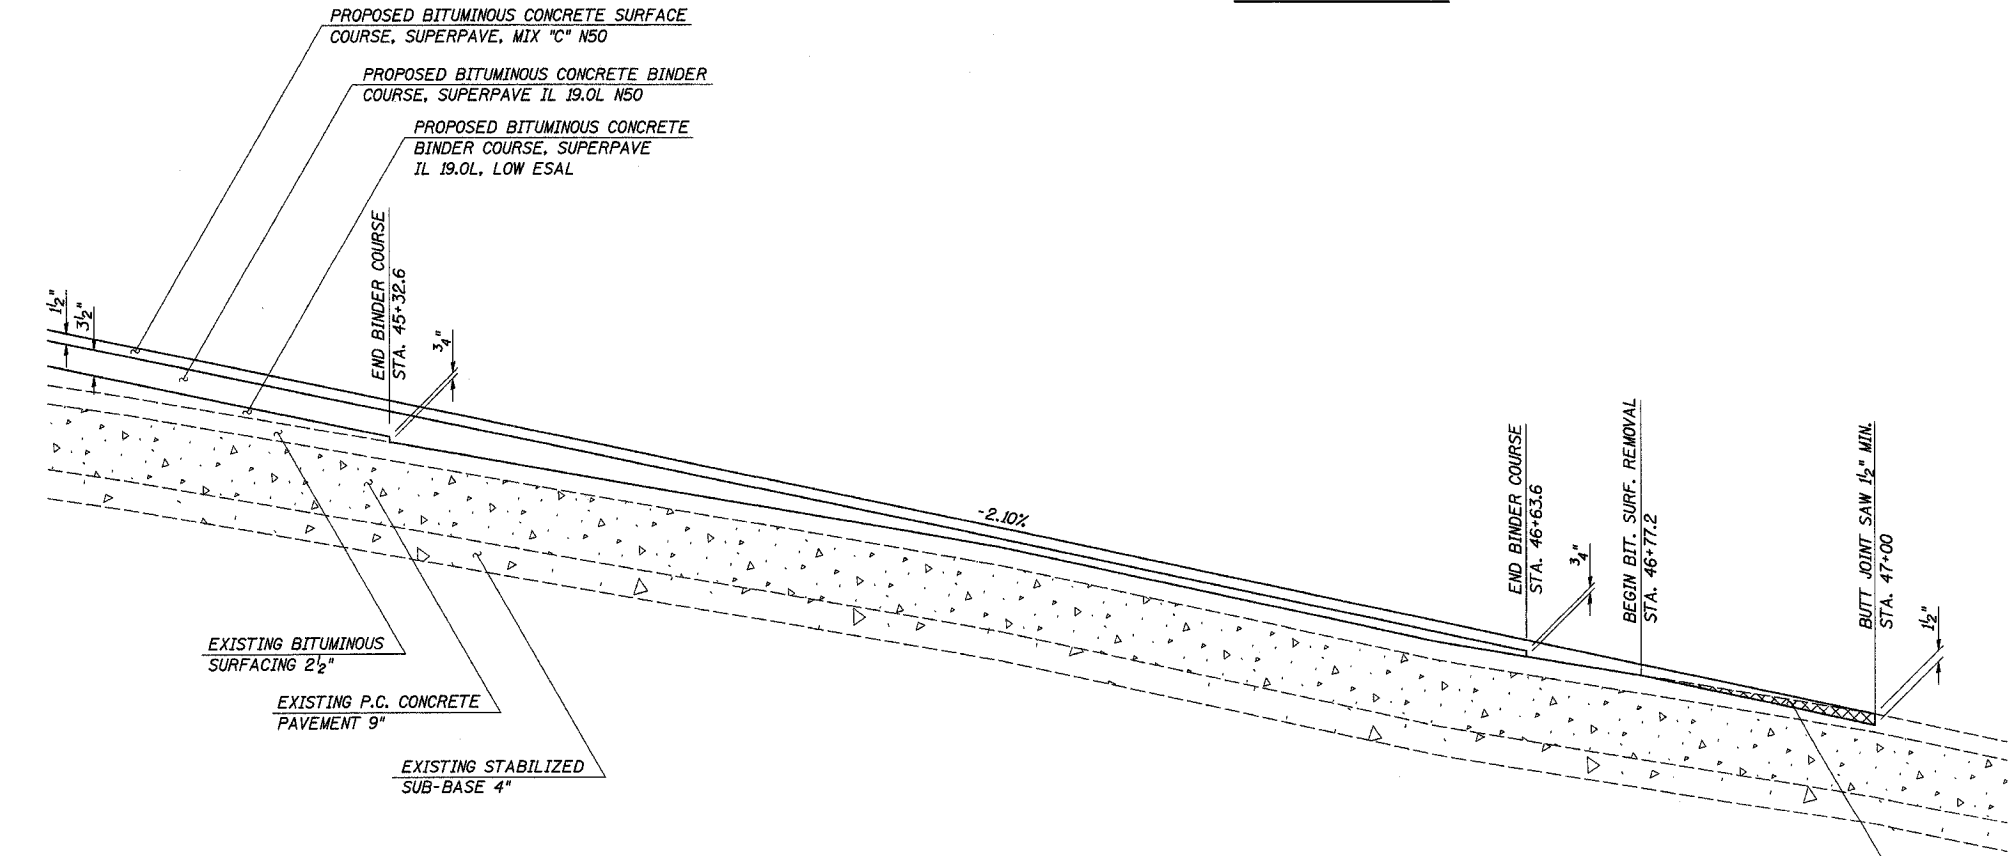

EAST APPROACH

BITUMINOUS SURFACE REMOVAL - BUTT JOINT

LOCATION	WIDTH	SQ. YD
STA 37+00.00 TO STA 37+34.70	32	123
STA 46+77.20 TO STA 47+00.00	32	81
TOTAL		204

BUTT JOINT DETAILS

FAI ROUTE 72
SECTION 74-70HBR
ILLINOIS DEPT. OF TRANSPORTATION
DISTRICT 5
PIATT COUNTY

CUMMINS ENGINEERING CORPORATION

JOB #: 088
FILE: 088BUTT
DATE: 5/14/04