


F.A.I. RTE.	SECTION	COUNTY	TOTAL SHEETS	SHEET NO.
72	74-70HBR	PIATT	41	37
STA. 34+00		TO STA. 37+50		
FED. ROAD DIST. NO.	ILLINOIS FED. AID PROJECT		CONTRACT #90957	

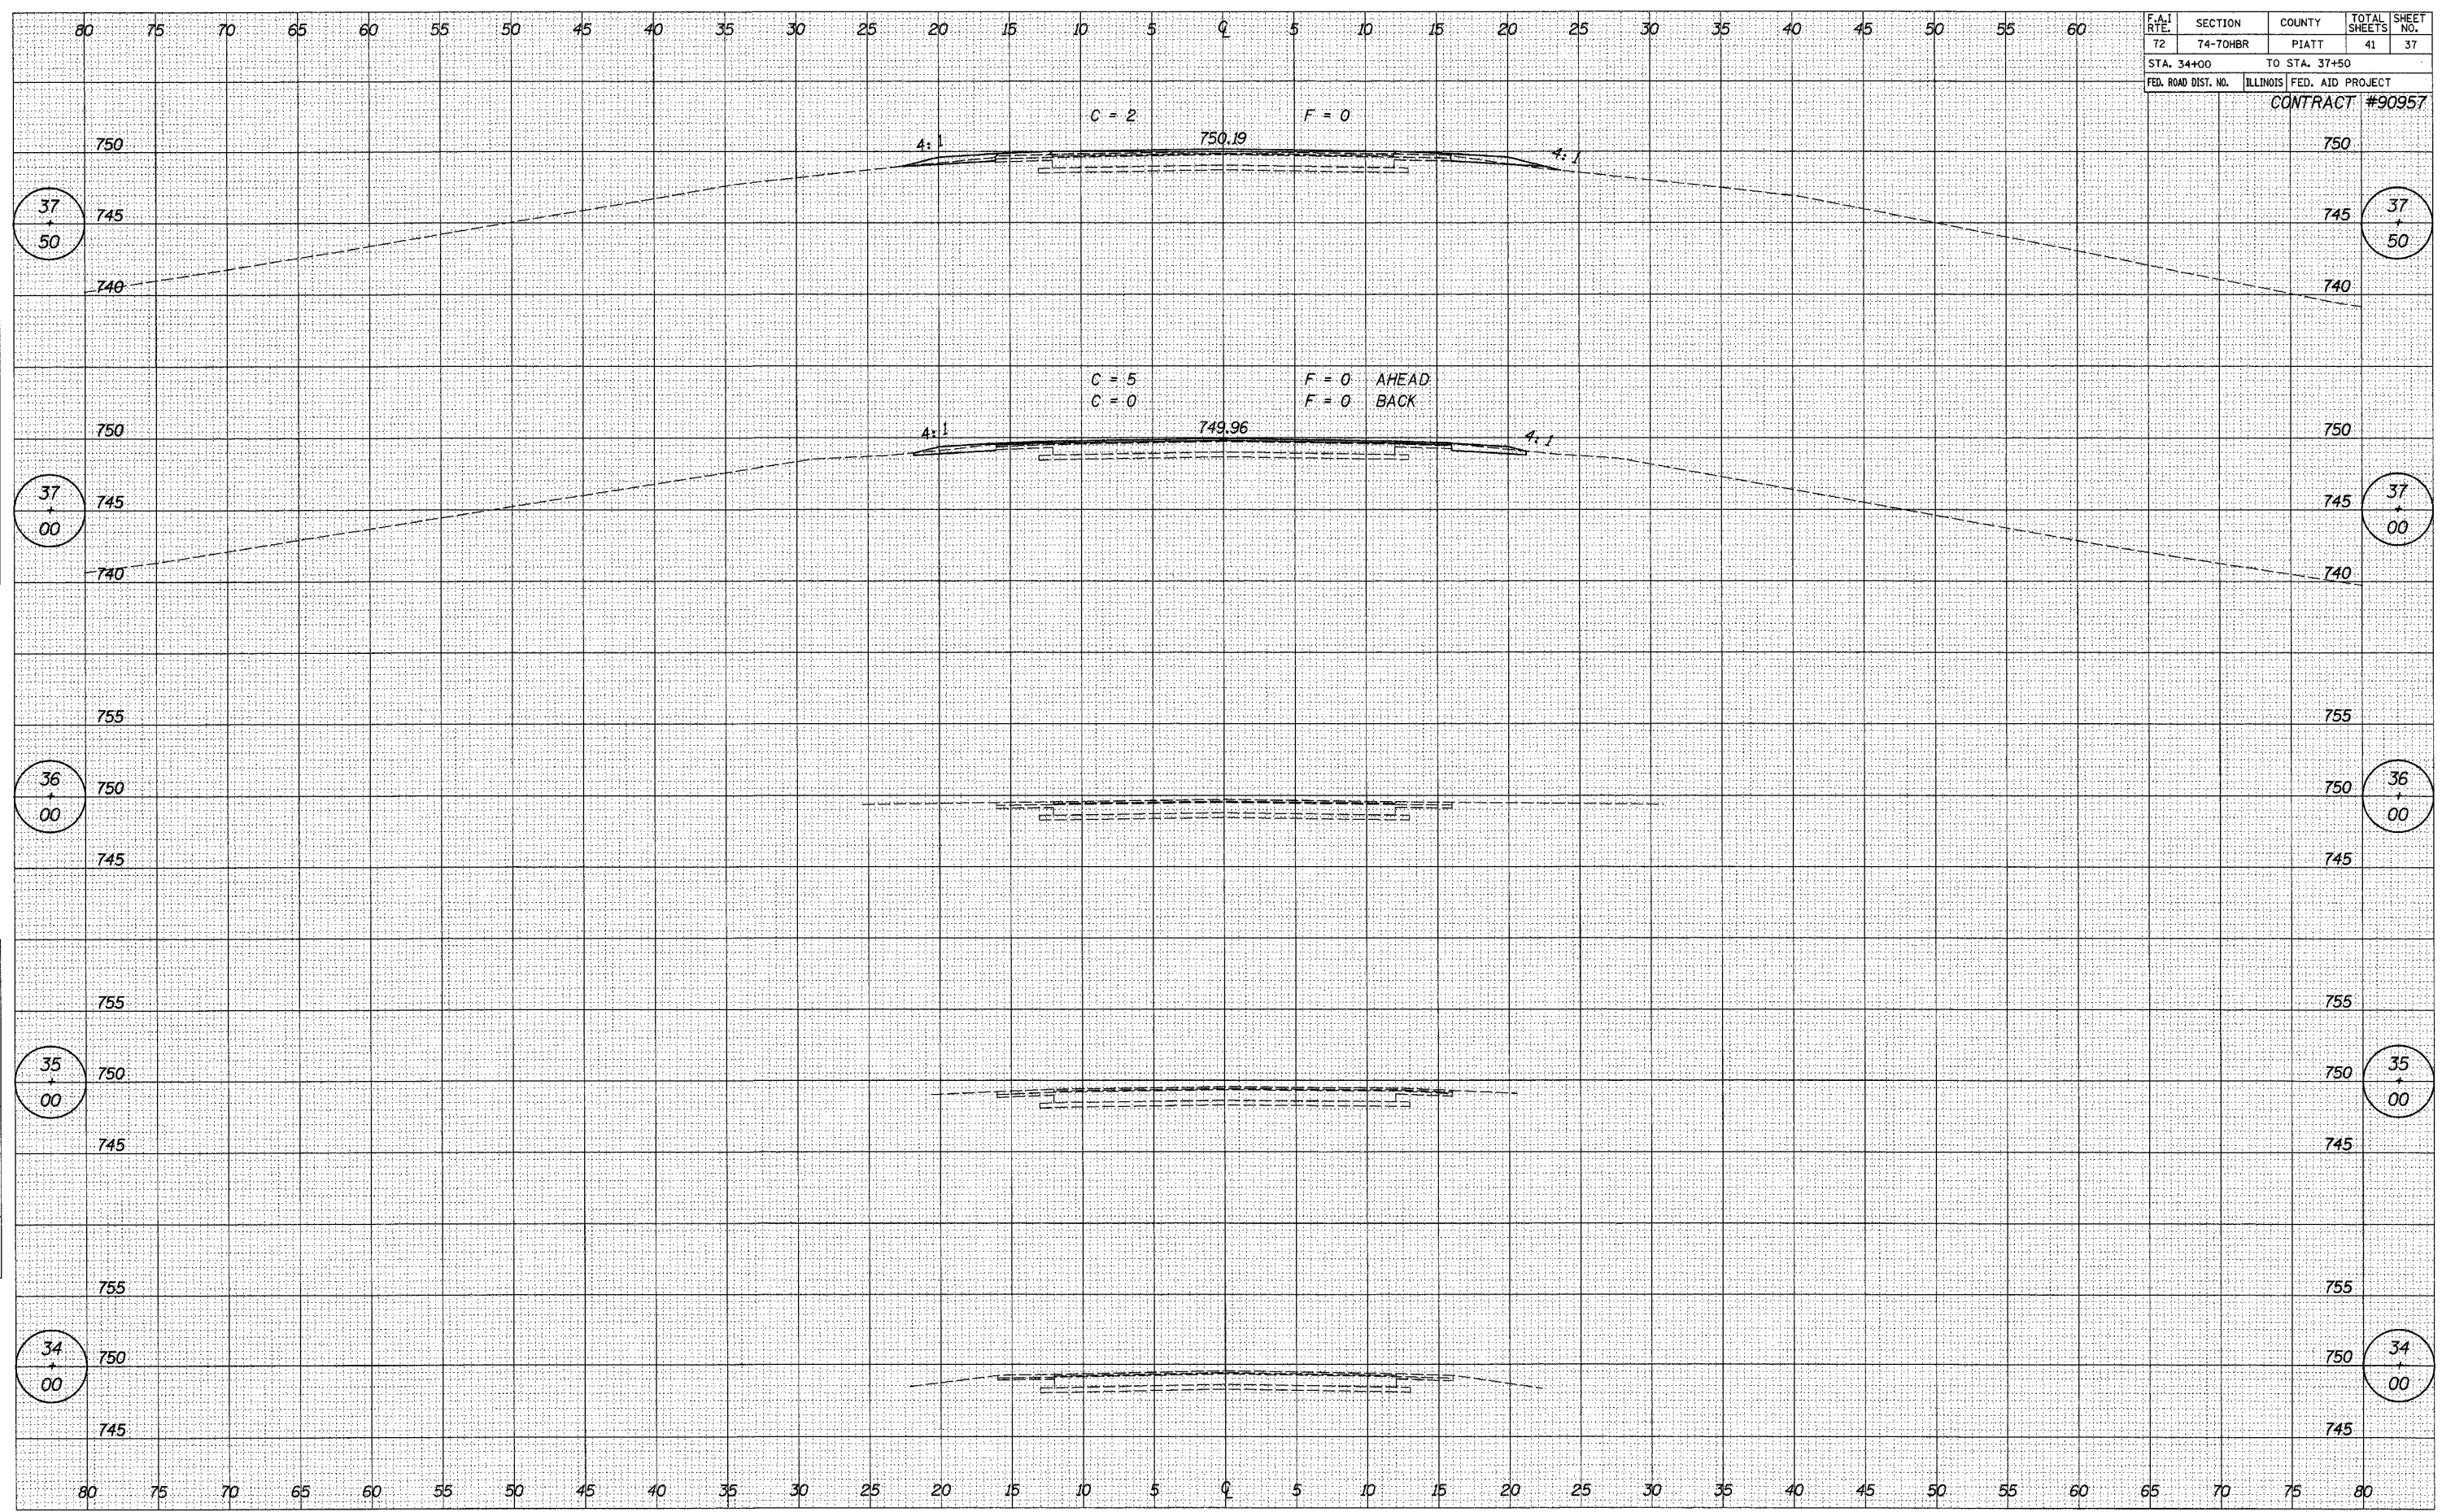

FINAL SURVEY  
 SURVEYED  
 NOTE BOOK  
 DATE  
 BY  
 SURVEYED  
 PLOTTER  
 TEMPLATE  
 AREAS  
 CHECKED

ORIGINAL SURVEY  
 SURVEYED  
 NOTE BOOK  
 DATE  
 BY  
 SURVEYED  
 PLOTTER  
 TEMPLATE  
 AREAS  
 CHECKED