


F.A.I. RTE.	SECTION	COUNTY	TOTAL SHEETS	SHEET NO.
72	74-70HR	PIATT	41	38
STA. 38+00		TO STA. 40+00		
FED. ROAD DIST. NO.	ILLINOIS FED. AID PROJECT			
				CONTRACT #90957

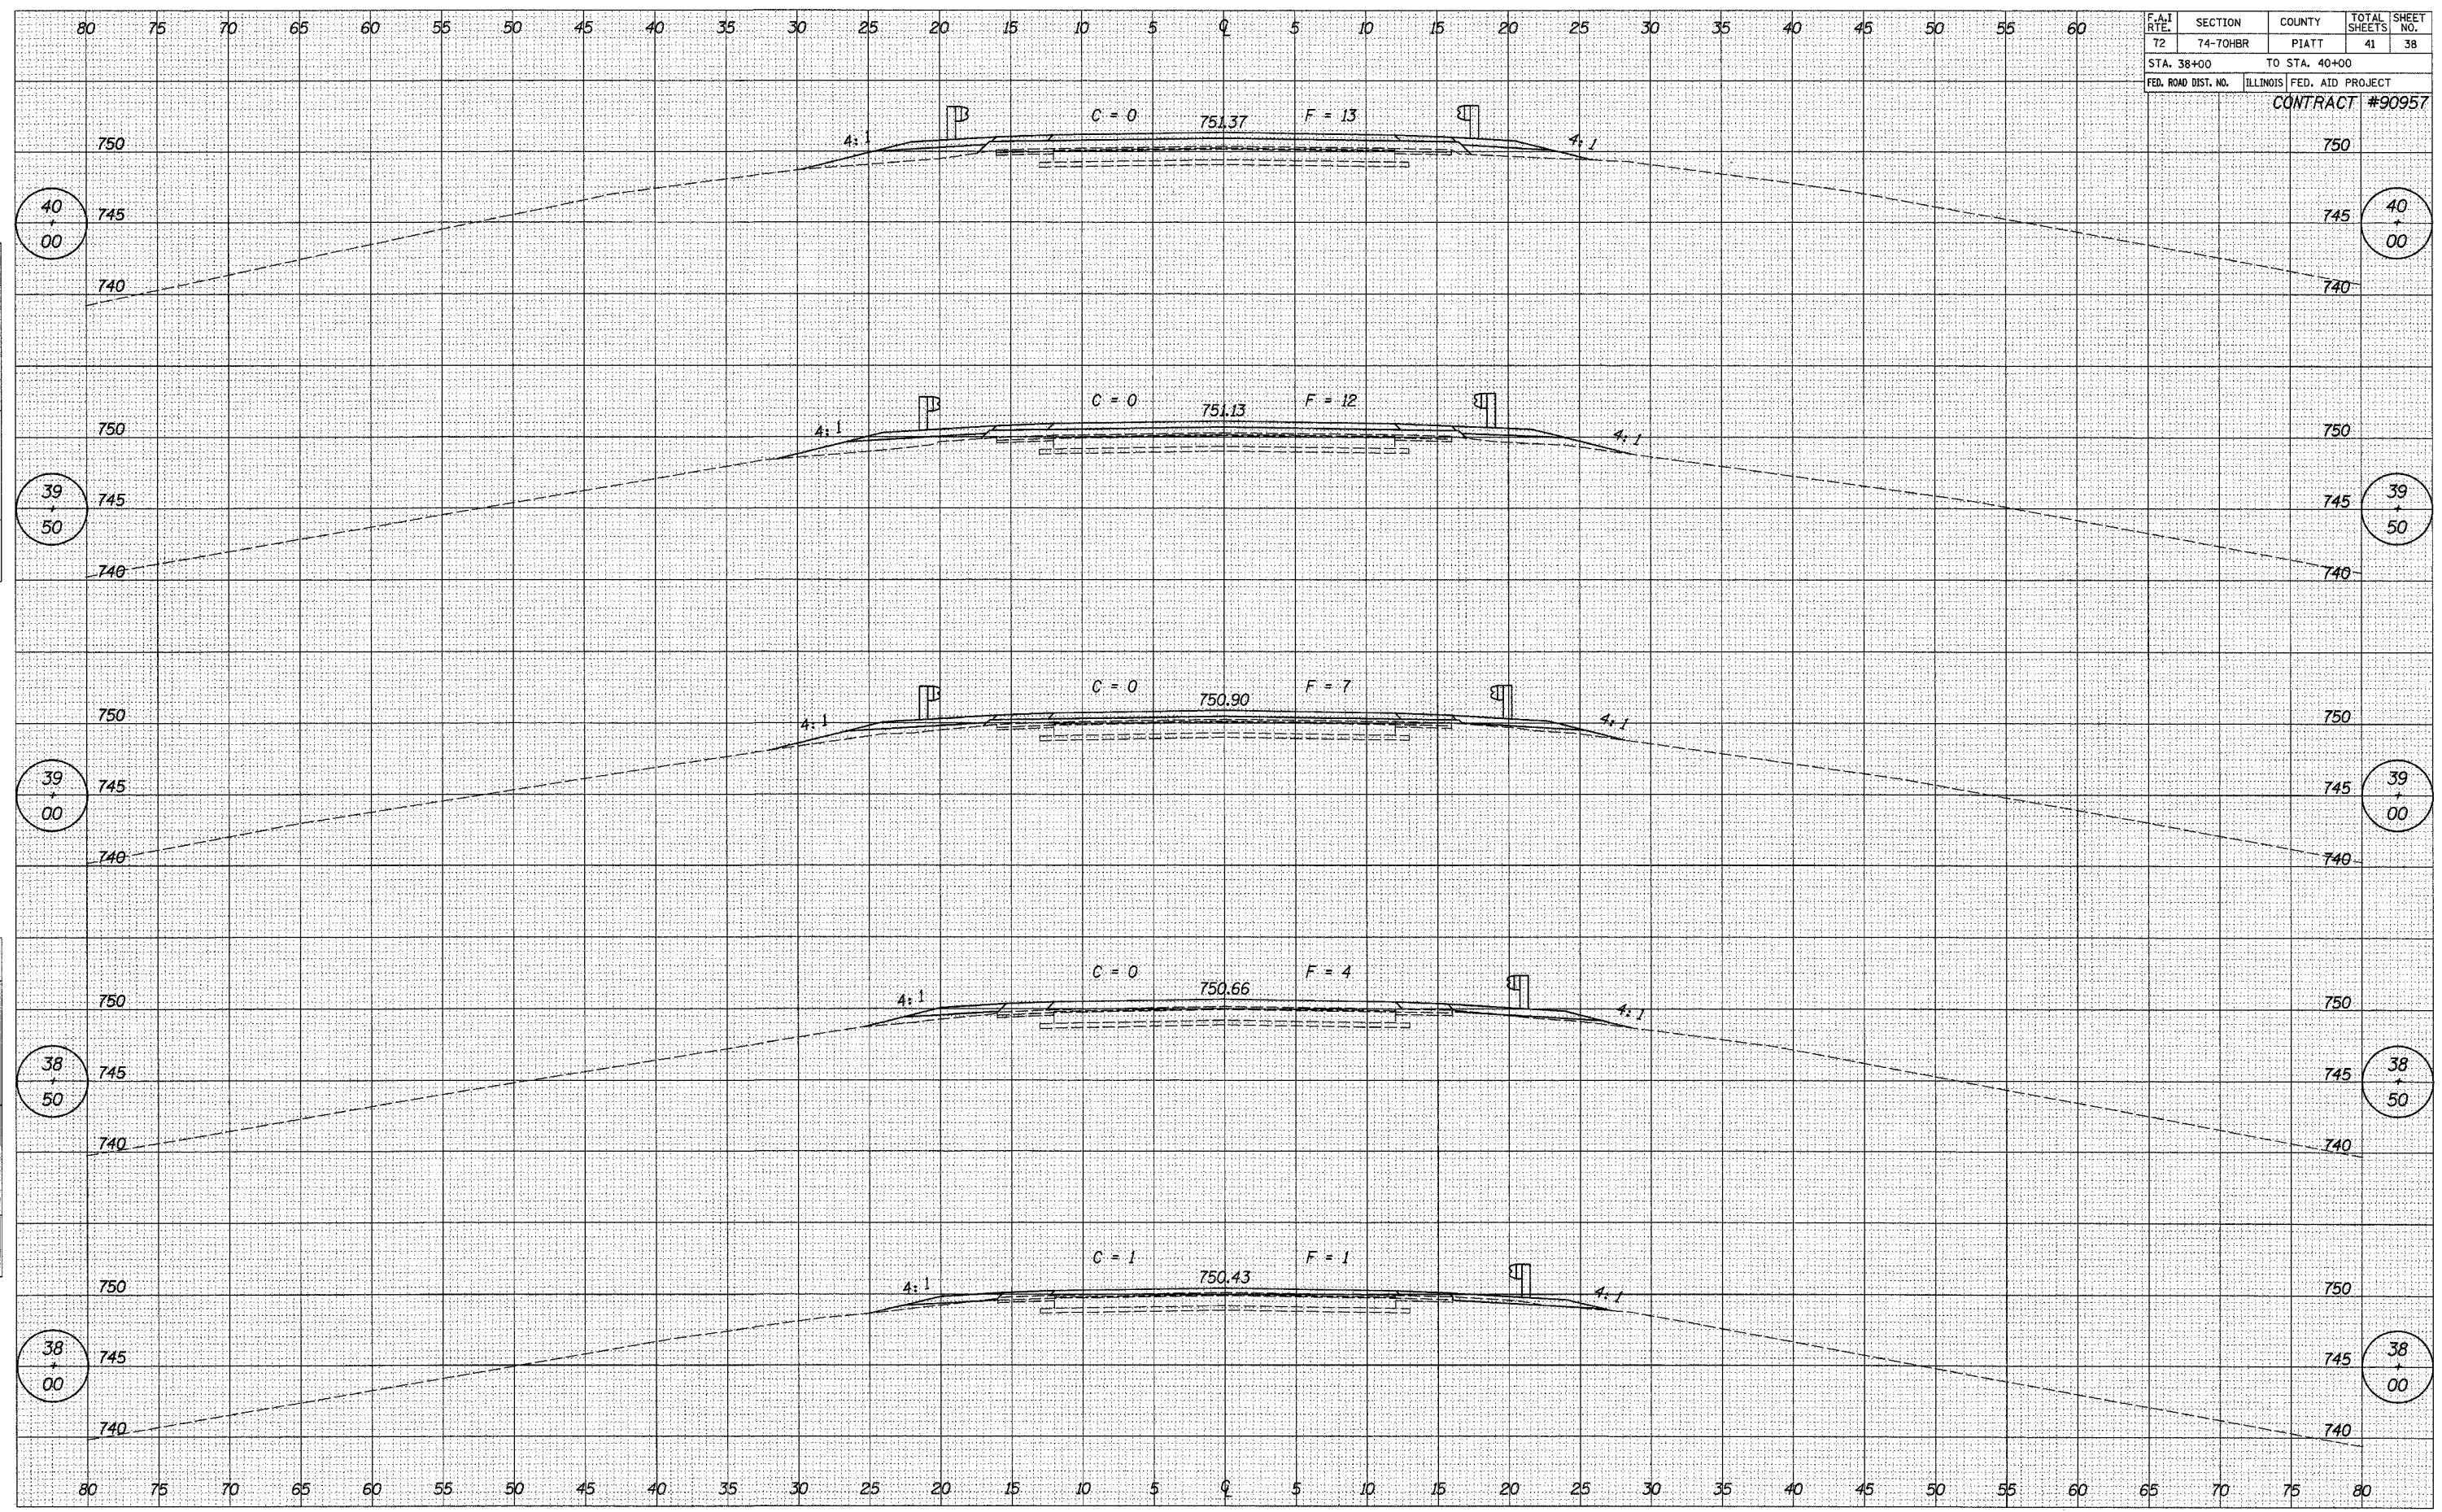

DATE _____

BY _____

FINAL SURVEY _____

SURVEYED _____

PLOTTED _____

NOTE BOOK _____

AREAS CHECKED _____

NO. _____

DATE _____

BY _____

ORIGINAL SURVEY _____

SURVEYED _____

PLOTTED _____

NOTE BOOK _____

AREAS CHECKED _____

NO. _____