



F.A.I. RTE.	SECTION	COUNTY	TOTAL SHEETS	SHEET NO.
72	74-70HBR	PIATT	41	39
STA. 40+50		TO STA. 43+50		
FED. ROAD DIST. NO.	ILLINOIS FED. AID PROJECT		CONTRACT #90957	

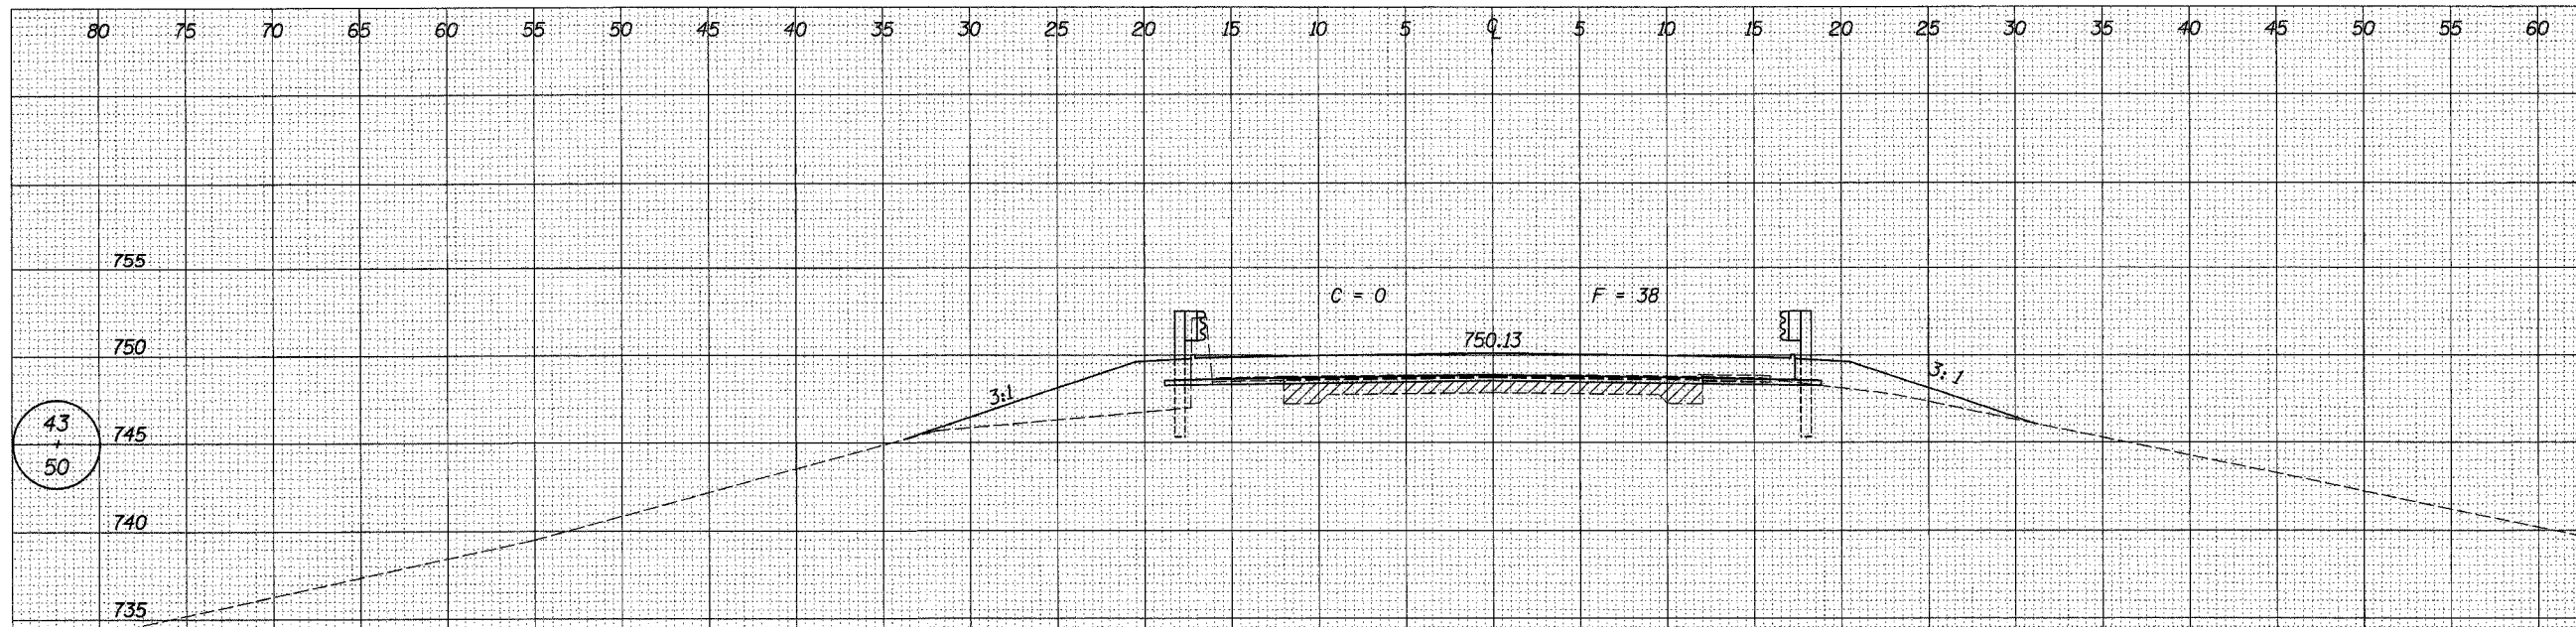

BRIDGE OMISSION FROM
STA. 40+63.83 TO STA. 43+30.99

C = 0	F = 38	AHEAD	43
C = 0	F = 0	BACK	30.99
C = 0	F = 0	AHEAD	40
C = 0	F = 100	BACK	63.83

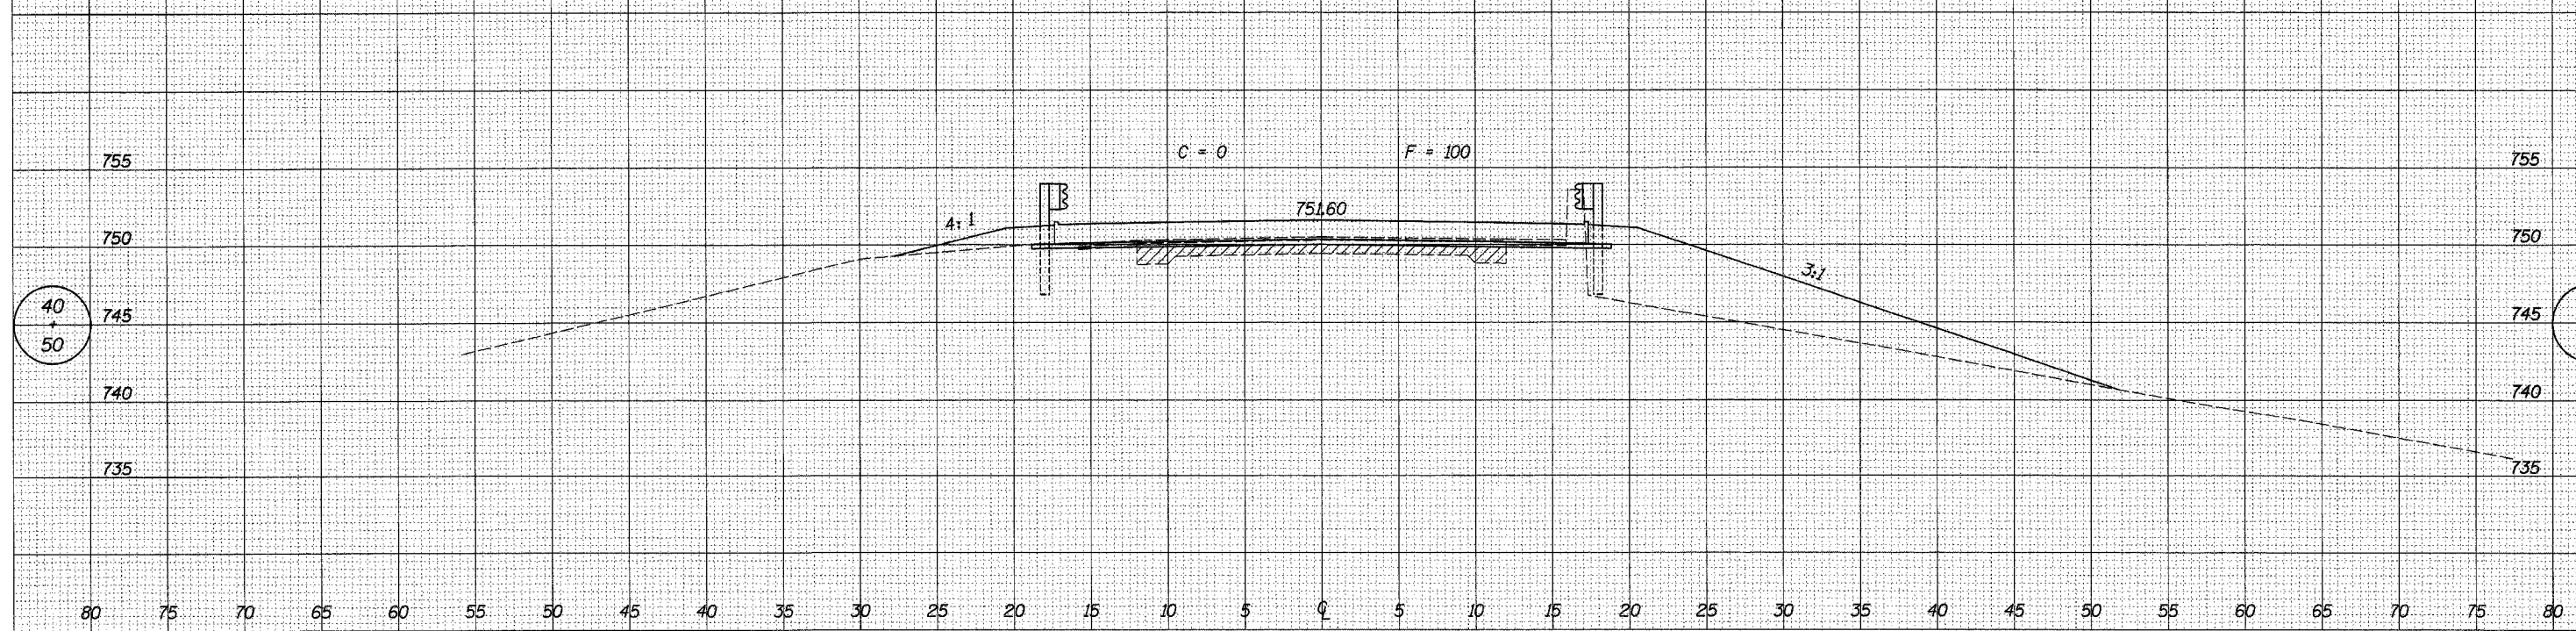

DATE _____
BY _____
FINAL SURVEY
NOTE BOOK NO. _____
DRAWING PLOTTED
TEMPLATE AREAS CHECKED

DATE _____
BY _____
ORIGINAL SURVEY
NOTE BOOK NO. _____
DRAWING PLOTTED
TEMPLATE AREAS CHECKED