


F.A. I RTE.	SECTION	COUNTY	TOTAL SHEETS	SHEET NO.
72	74-70HBR	PIATT	41	40
STA. 44+00		TO STA. 46+00		
FED. ROAD DIST. NO.		ILLINOIS FED. AID PROJECT		
CONTRACT #90957				

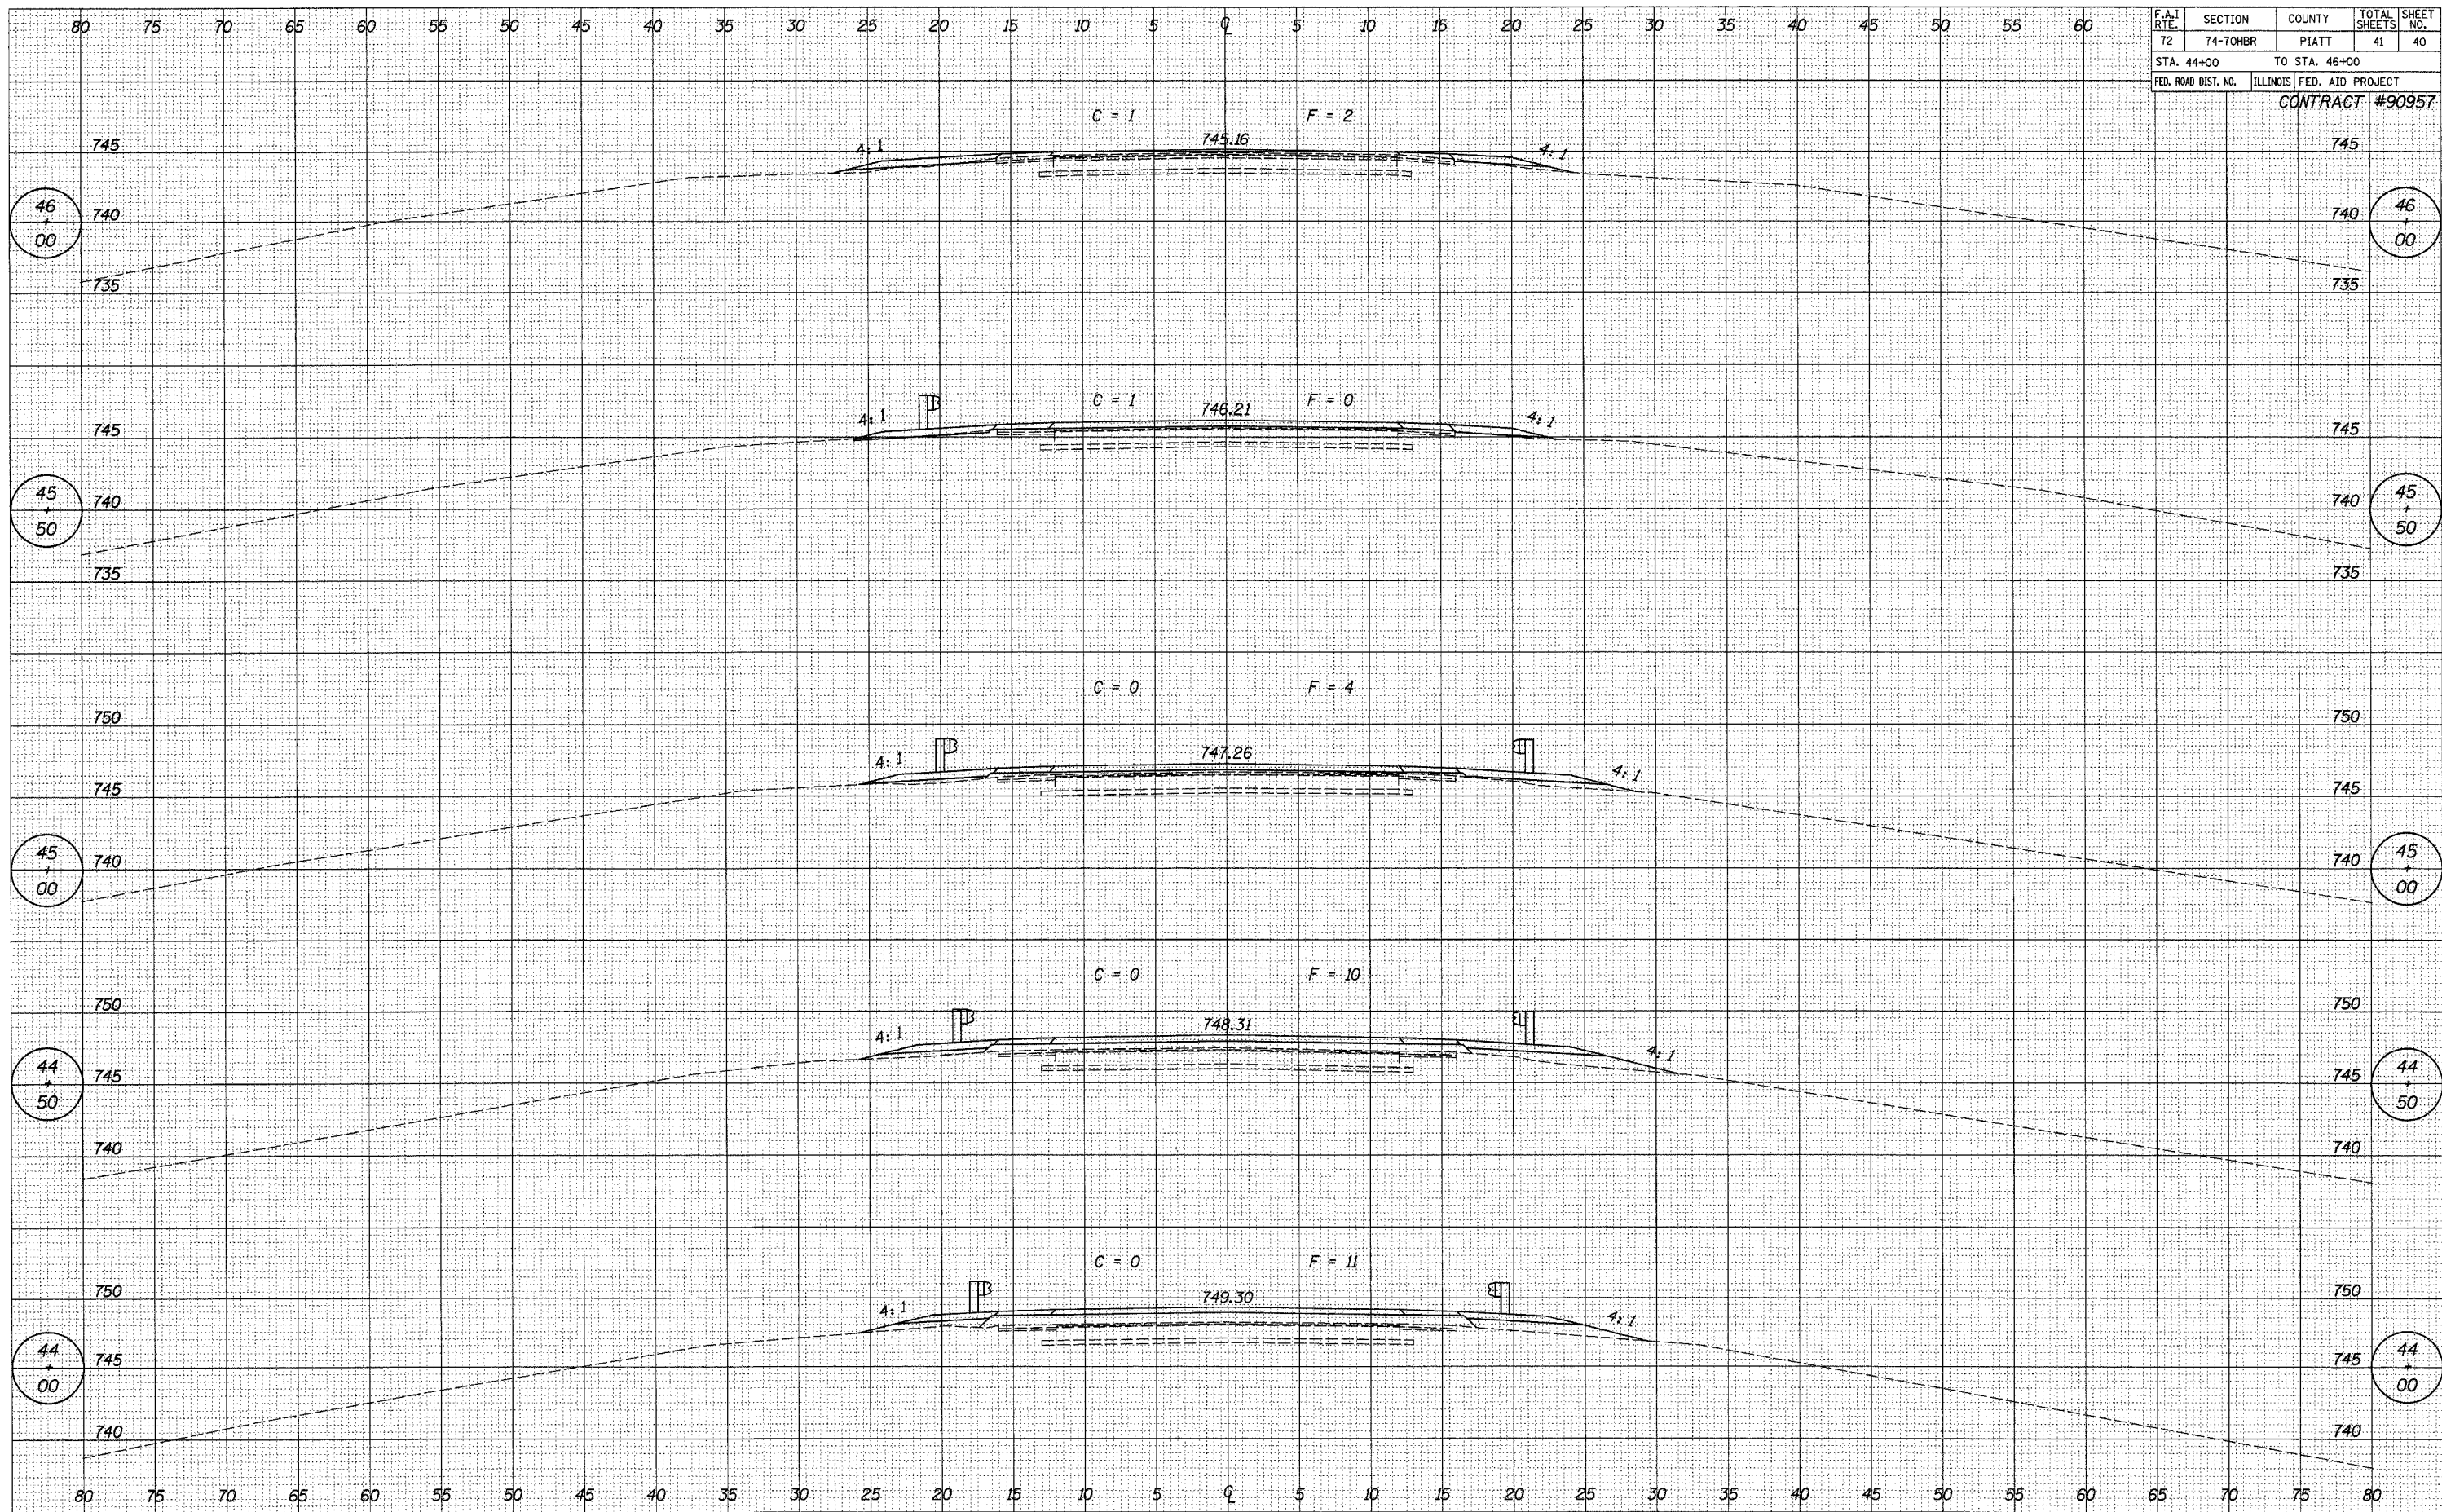

DATE	
BY	
FINAL SURVEY	
NOTE BOOK	
NO.	

DATE	
BY	
ORIGINAL SURVEY	
NOTE BOOK	
NO.	