


REVISIONS

Sheppard Morgan & Schwaab, Inc.
CONSULTING ENGINEERS & LAND SURVEYORS
10 Central Industrial Dr
Granite City, IL 62040
216 Market Street
Alton, Illinois 62002
618/482-9766
618/877-8700




MACOUPIN COUNTY, ILLINOIS
SECTION 92-00068-01-FP
FAS ROUTE 735 (SHIPMAN ROAD)
RIPRAP DETAILS

DWG. NO.
TYPSECTS DWG ACAD
COGO FILE -
REF. BK. FAS RTE. 735
JOB NO. 455048
DSN. BY: DEG
DWN. BY: CAD
CHK. BY: DEG
DATE: OCTOBER, 2004
SCALE: NOT TO SCALE
SHEET 30 OF 58

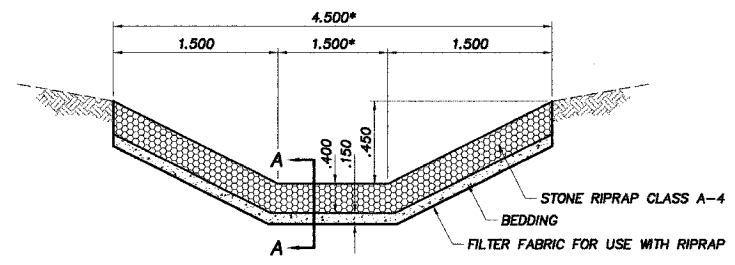


*NOTE: INCREASE THESE DIMENSIONS AS NEEDED TO MATCH DIMENSIONS SHOWN ON PLANS.

SECTION B-B

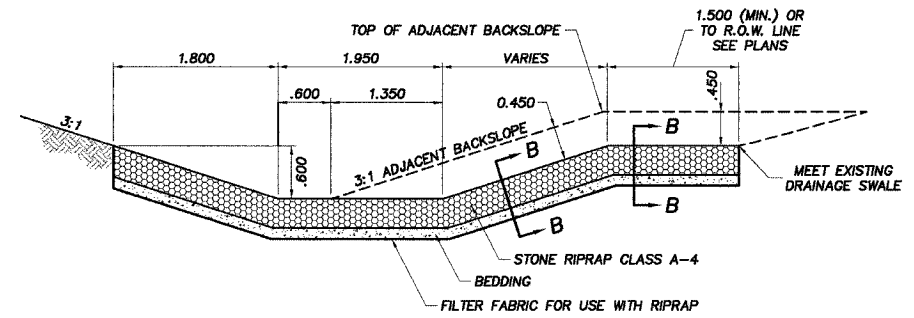


SECTION A-A

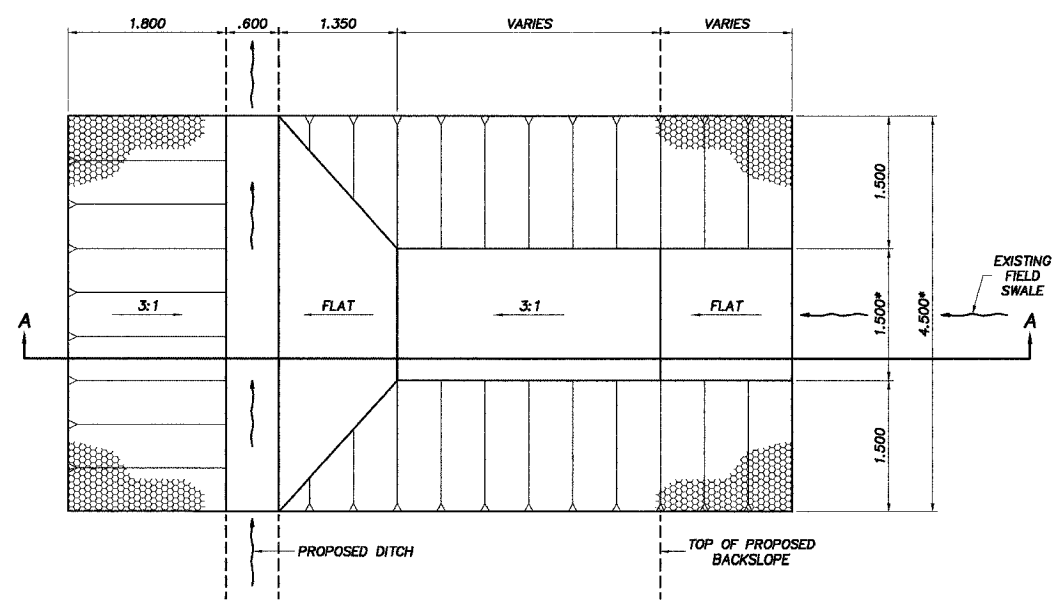

*NOTE: INCREASE THESE DIMENSIONS AS NEEDED TO MATCH DIMENSIONS SHOWN ON PLANS.

PLAN
RIPRAP BACKSLOPE SWALE

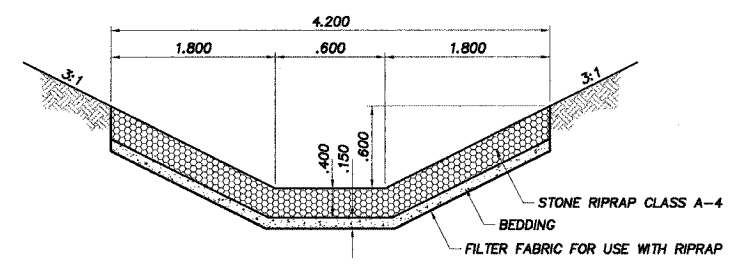

TYPICAL SECTION
RIPRAP DITCH