


ROUTE NO.	SECTION	COUNTY	TOTAL SHEETS	SHEET NO.
FAS 735	92-0000-01-17	MACOUPIN	58	57

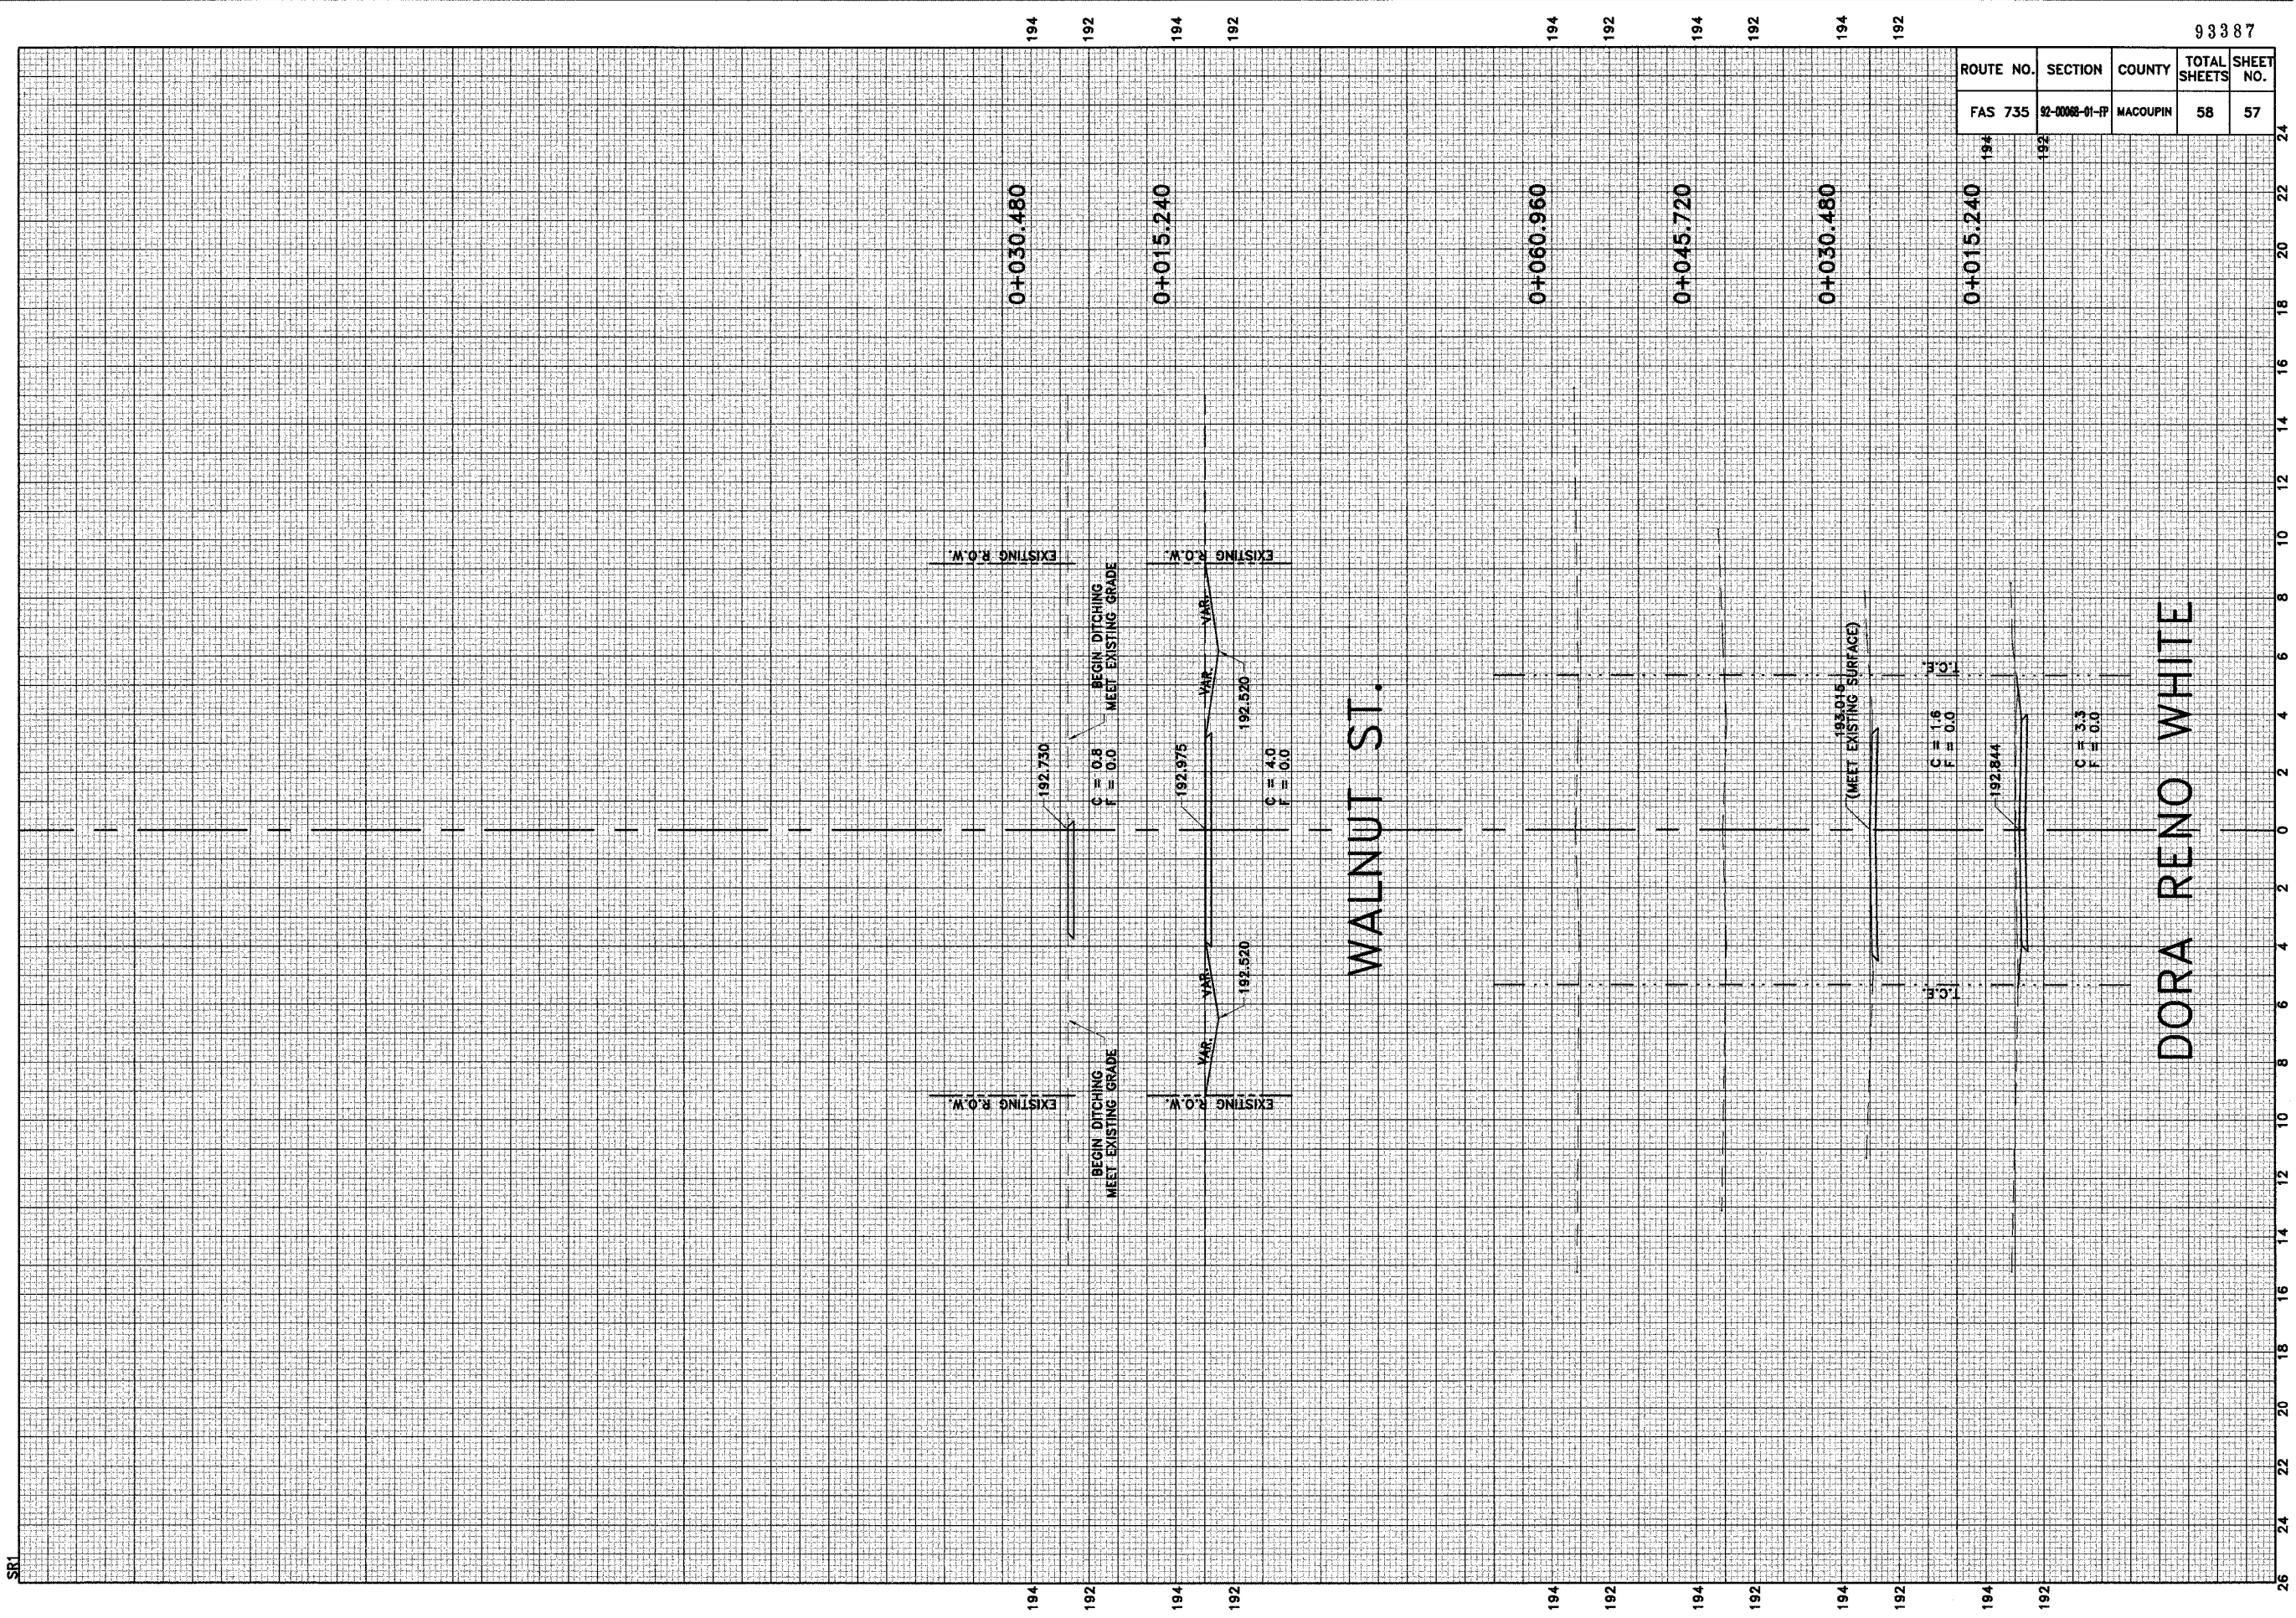

WALNUT ST.

DORA RENO WHITE

SR1