

ROUTE	SECTION	COUNTY	TOTAL SHEETS	SHEET NUMBER
FAI 94	2010-128-I	COOK	27	7


CONTRACT NO. 60N02



R 14 E ← → R 15 E

LOCATION 16: SN 016-2793
IL 83 (TORRENCE AVE.)
OVER I-80, 94 (KINGERY EXPWY.)
IN THE VILLAGE OF LANSING

T 36 N

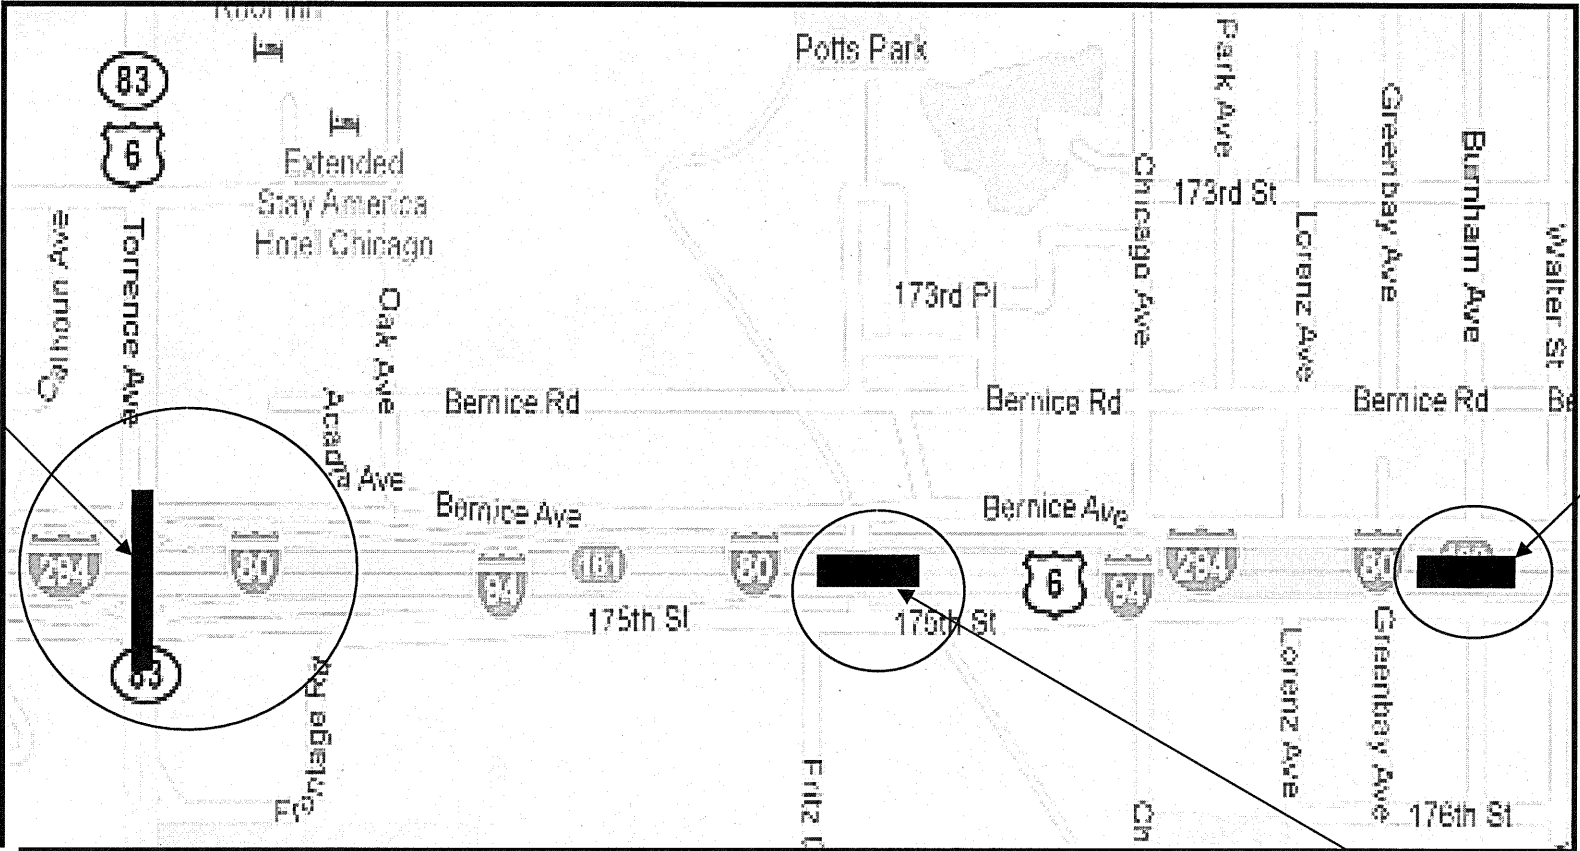

LOCATION 3: SN 016-2791
I-80, 94 (KINGERY EXPWY.)
OVER BURNHAM AV. IN
VILLAGE OF LANSING

LOCATION 4: SN 016-2792
I-80, 94 (KINGERY EXPWY.)
OVER RAILROAD AVE. IN THE
VILLAGE OF LANSING

TRAFFIC DATA

I-80, 94

2008 ADT = 119300
POSTED SPEED LIMIT = 55 MPH

IL 83

2008 ADT = 59650
POSTED SPEED LIMIT = 30 MPH

THORNTON TOWNSHIP

ILLINOIS DEPARTMENT OF
TRANSPORTATION

LOCATION MAP
LOCATION 3, 4, 16