



F.A.P. RTE.	SECTION	COUNTY	TOTAL SHEETS	SHEET NO.
619	70 RS-5 & I	LASALLE	214	5
STA.		TO STA.		
FED. ROAD DIST. NO. 3   ILLINOIS   FED. AID PROJECT				

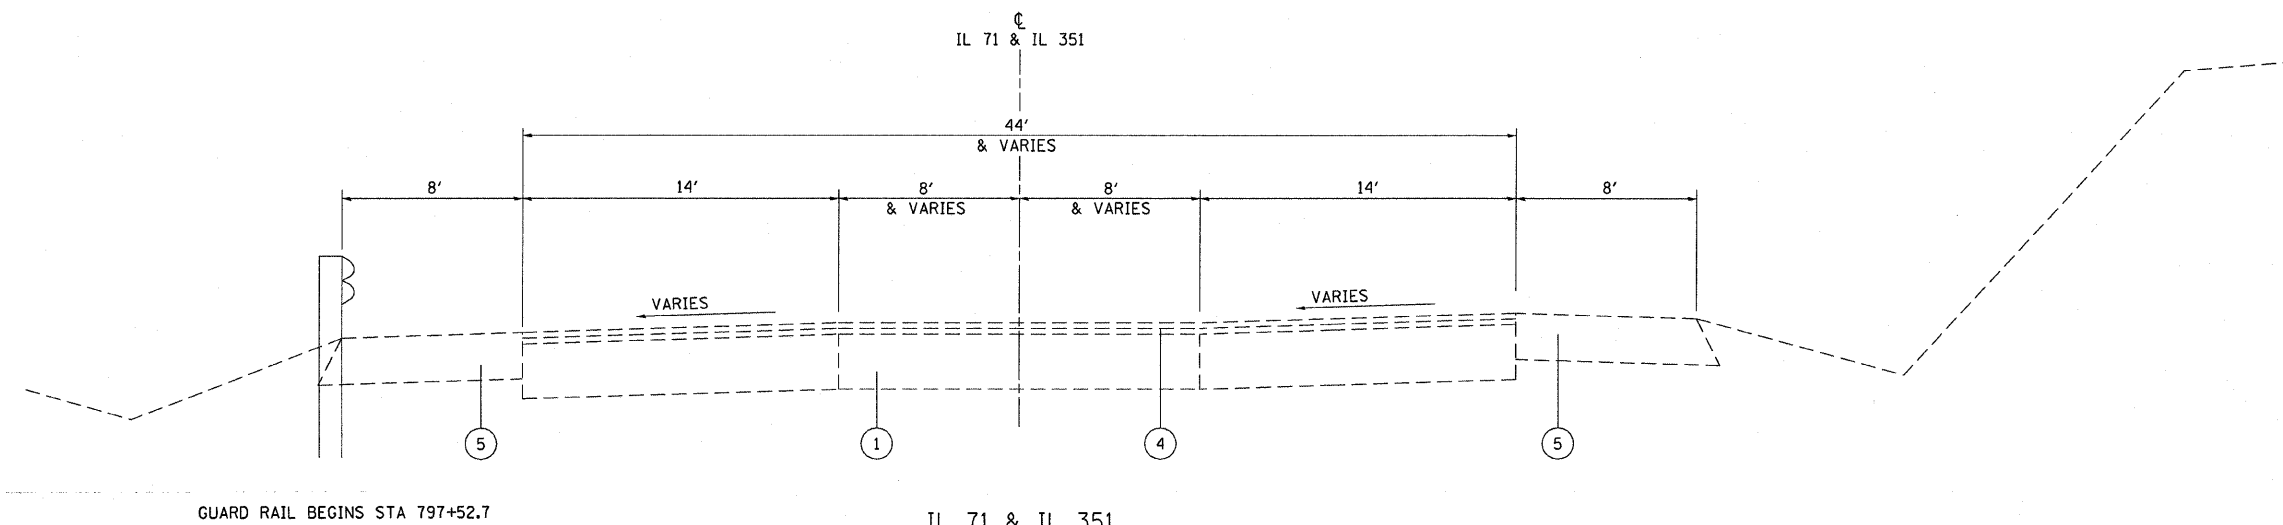


IL 71 & IL 351  
TYPICAL SECTION  
STA 791+02.95 TO STA 797+59.81

EXISTING LEGEND

- ① EXISTING PCC PAVEMENT, 10"
- ② EXISTING PCC PAVEMENT, 9 - 5/2" - 9
- ③ EXISTING BASE COURSE WIDENING
- ④ EXISTING BITUMINOUS CONCRETE RESURFACING, VAR 4 1/4" - 9 1/4"
- ⑤ EXISTING BITUMINOUS SHOULDERS, 8"
- ⑥ EXISTING CONCRETE CURB AND GUTTER, TYPE B-6.12
- ⑦ EXISTING CONCRETE CURB AND GUTTER, TYPE B-6.24
- ⑧ EXISTING CONCRETE SIDEWALK

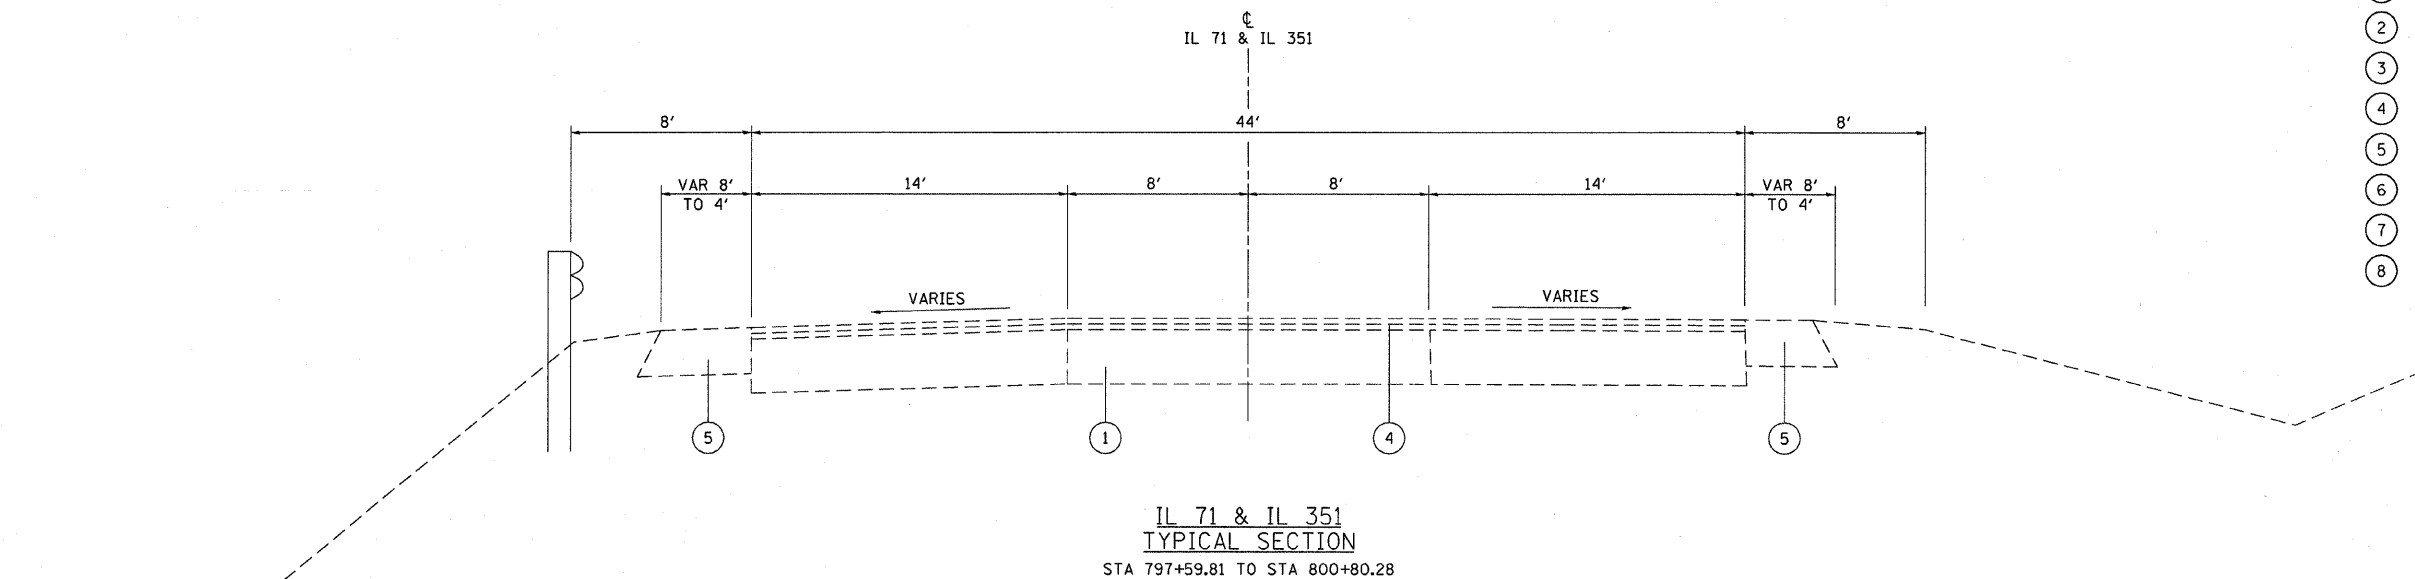

IL 71 & IL 351  
TYPICAL SECTION  
STA 797+59.81 TO STA 800+80.28

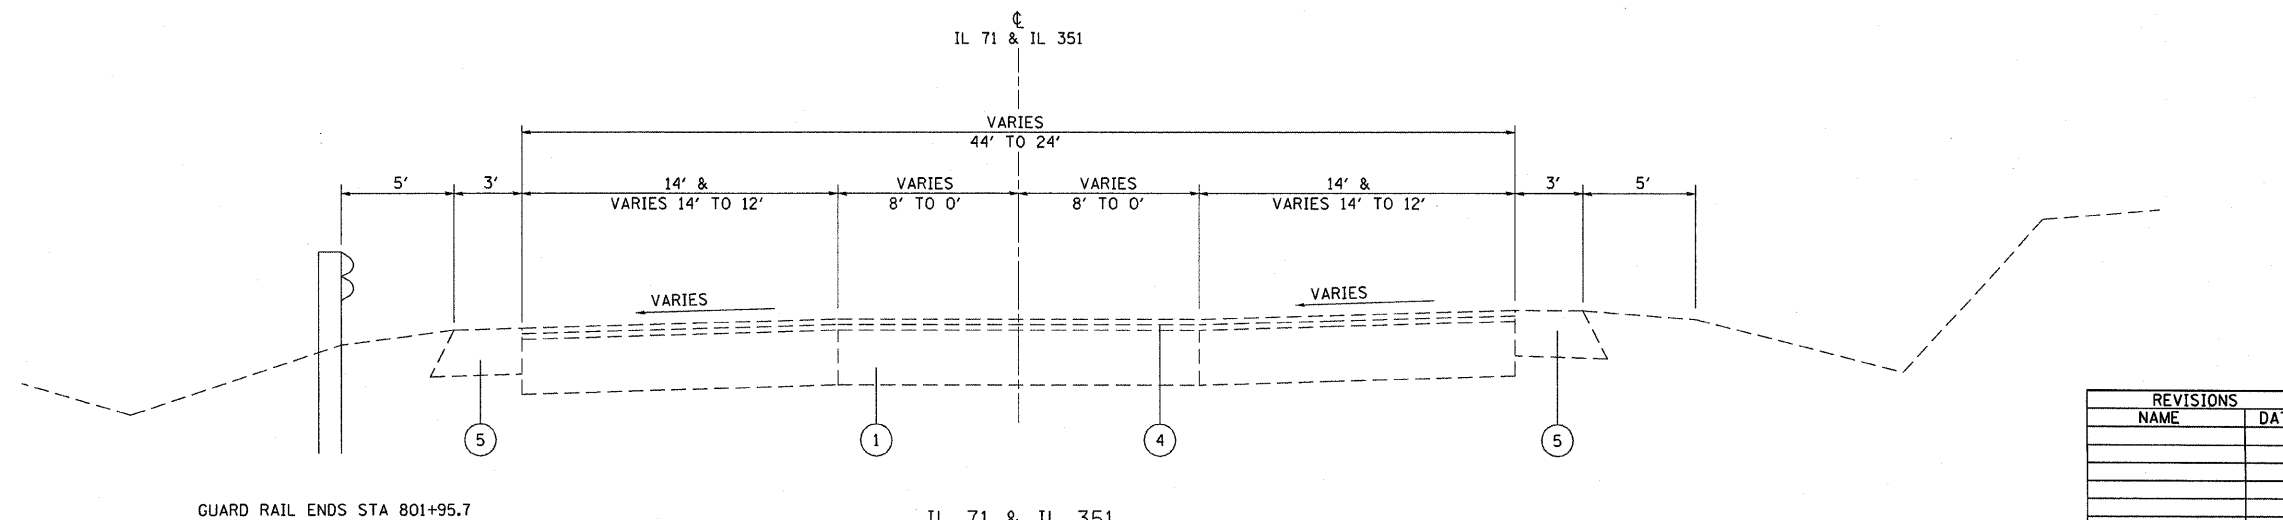

IL 71 & IL 351  
TYPICAL SECTION  
STA 800+80.28 TO STA 811+50

REVISIONS	
NAME	DATE

ILLINOIS DEPARTMENT OF TRANSPORTATION

EXISTING TYPICAL SECTIONS

FAP 619 (IL ROUTE 71/351)  
SECTION 70 RS-5 & I  
LASALLE COUNTY

DATE 6/03  
DRAWN BY RCB  
CHECKED BY JWS