



F.A.P. RTE.	SECTION	COUNTY	TOTAL SHEETS	SHEET NO.
619	TO RS-5 & I	LASALLE	214	7
STA.		TO STA.		
FED. ROAD DIST. NO. 3		ILLINOIS FED. AID PROJECT		

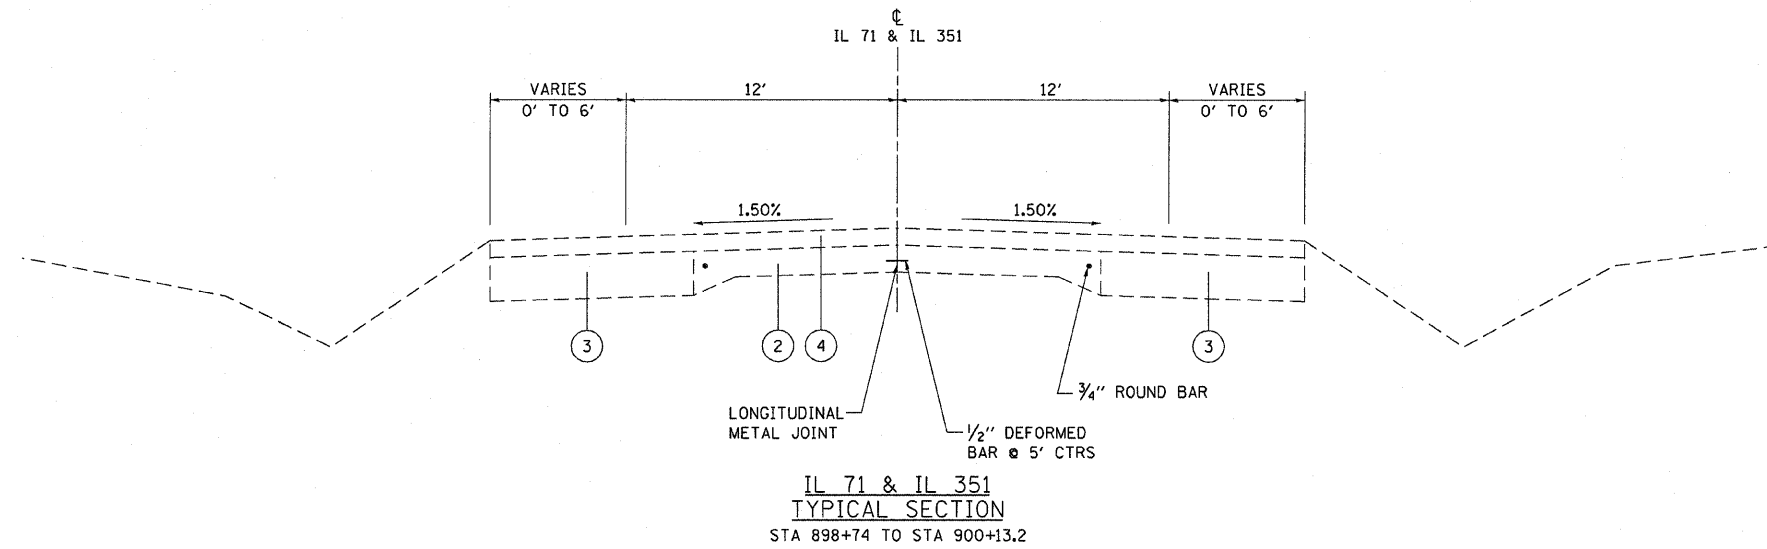

- EXISTING LEGEND**
- ① EXISTING PCC PAVEMENT, 10"
 - ② EXISTING PCC PAVEMENT, 9 - 5/2- 9
 - ③ EXISTING BASE COURSE WIDENING
 - ④ EXISTING BITUMINOUS CONCRETE RESURFACING, VAR 4/4" - 9/4"
 - ⑤ EXISTING BITUMINOUS SHOULDERS, 8"
 - ⑥ EXISTING CONCRETE CURB AND GUTTER, TYPE B-6.12
 - ⑦ EXISTING CONCRETE CURB AND GUTTER, TYPE B-6.24
 - ⑧ EXISTING CONCRETE SIDEWALK

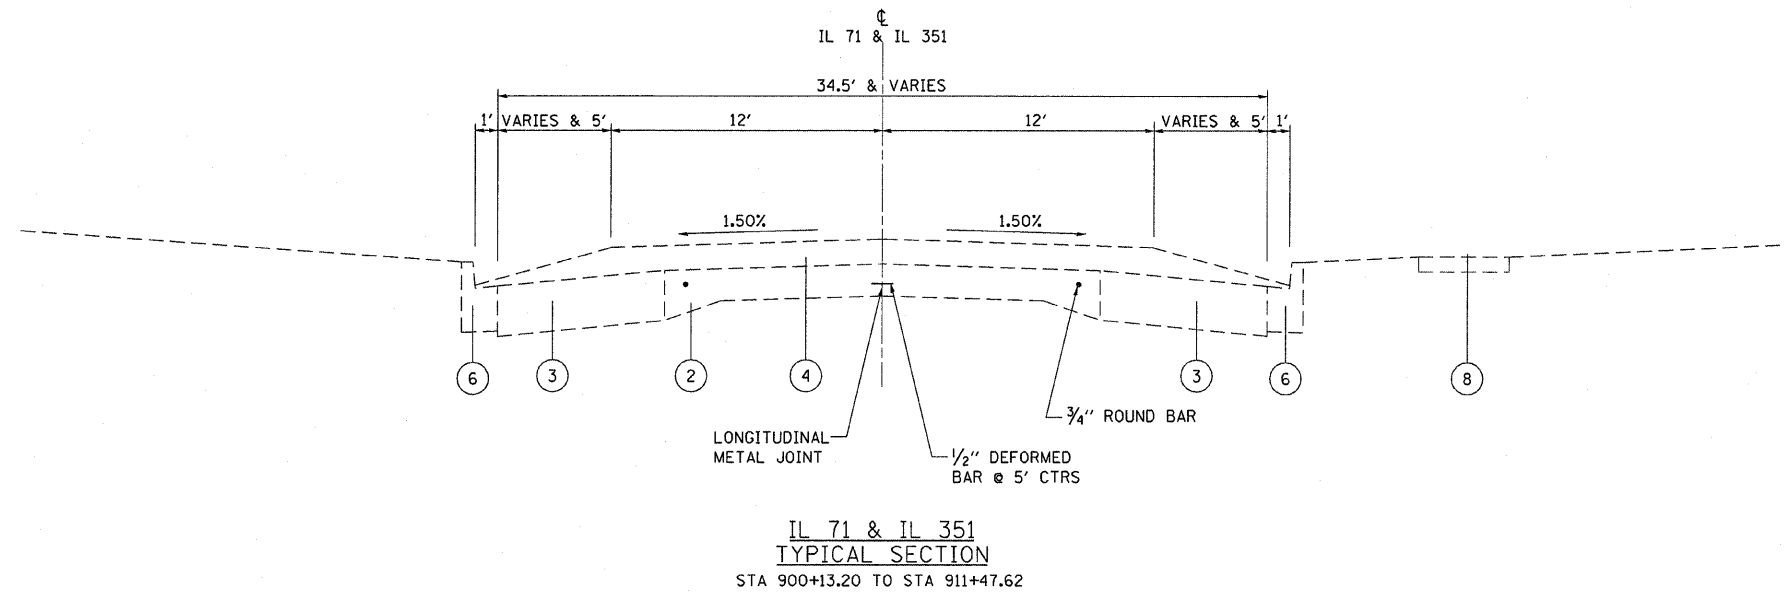

REVISIONS	
NAME	DATE

ILLINOIS DEPARTMENT OF TRANSPORTATION

EXISTING TYPICAL SECTIONS

FAP 619 (IL ROUTE 71/351)
SECTION TO RS-5 & I
LASALLE COUNTY

DRAWN BY RCB
CHECKED BY JWS
DATE 6/03