



F.A.P. RTE.	SECTION	COUNTY	TOTAL SHEETS	SHEET NO.
619	70 RS-5 & I	LASALLE	214	30
STA. 800+50.00		TO STA. 806+00.00		
FED. ROAD DIST. NO. 3 ILLINOIS FED. AID PROJECT				

EXIST. CURVE 351CL-1  
 PI STA. = 805+65.24  
 $\Delta = 37^\circ 49' 04''$  (LT)  
 $D = 5^\circ 30' 09''$   
 $R = 1,041.28'$   
 $T = 356.69'$   
 $L = 687.29'$   
 $E = 59.40'$   
 P.C. STA. = 802+08.55  
 P.T. STA. = 808+95.84

PLAN	REVIEWED	DATE
NO. _____	BY _____	DATE _____
NOTE BOOK NO. _____	DATE _____	
FILE NAME _____		

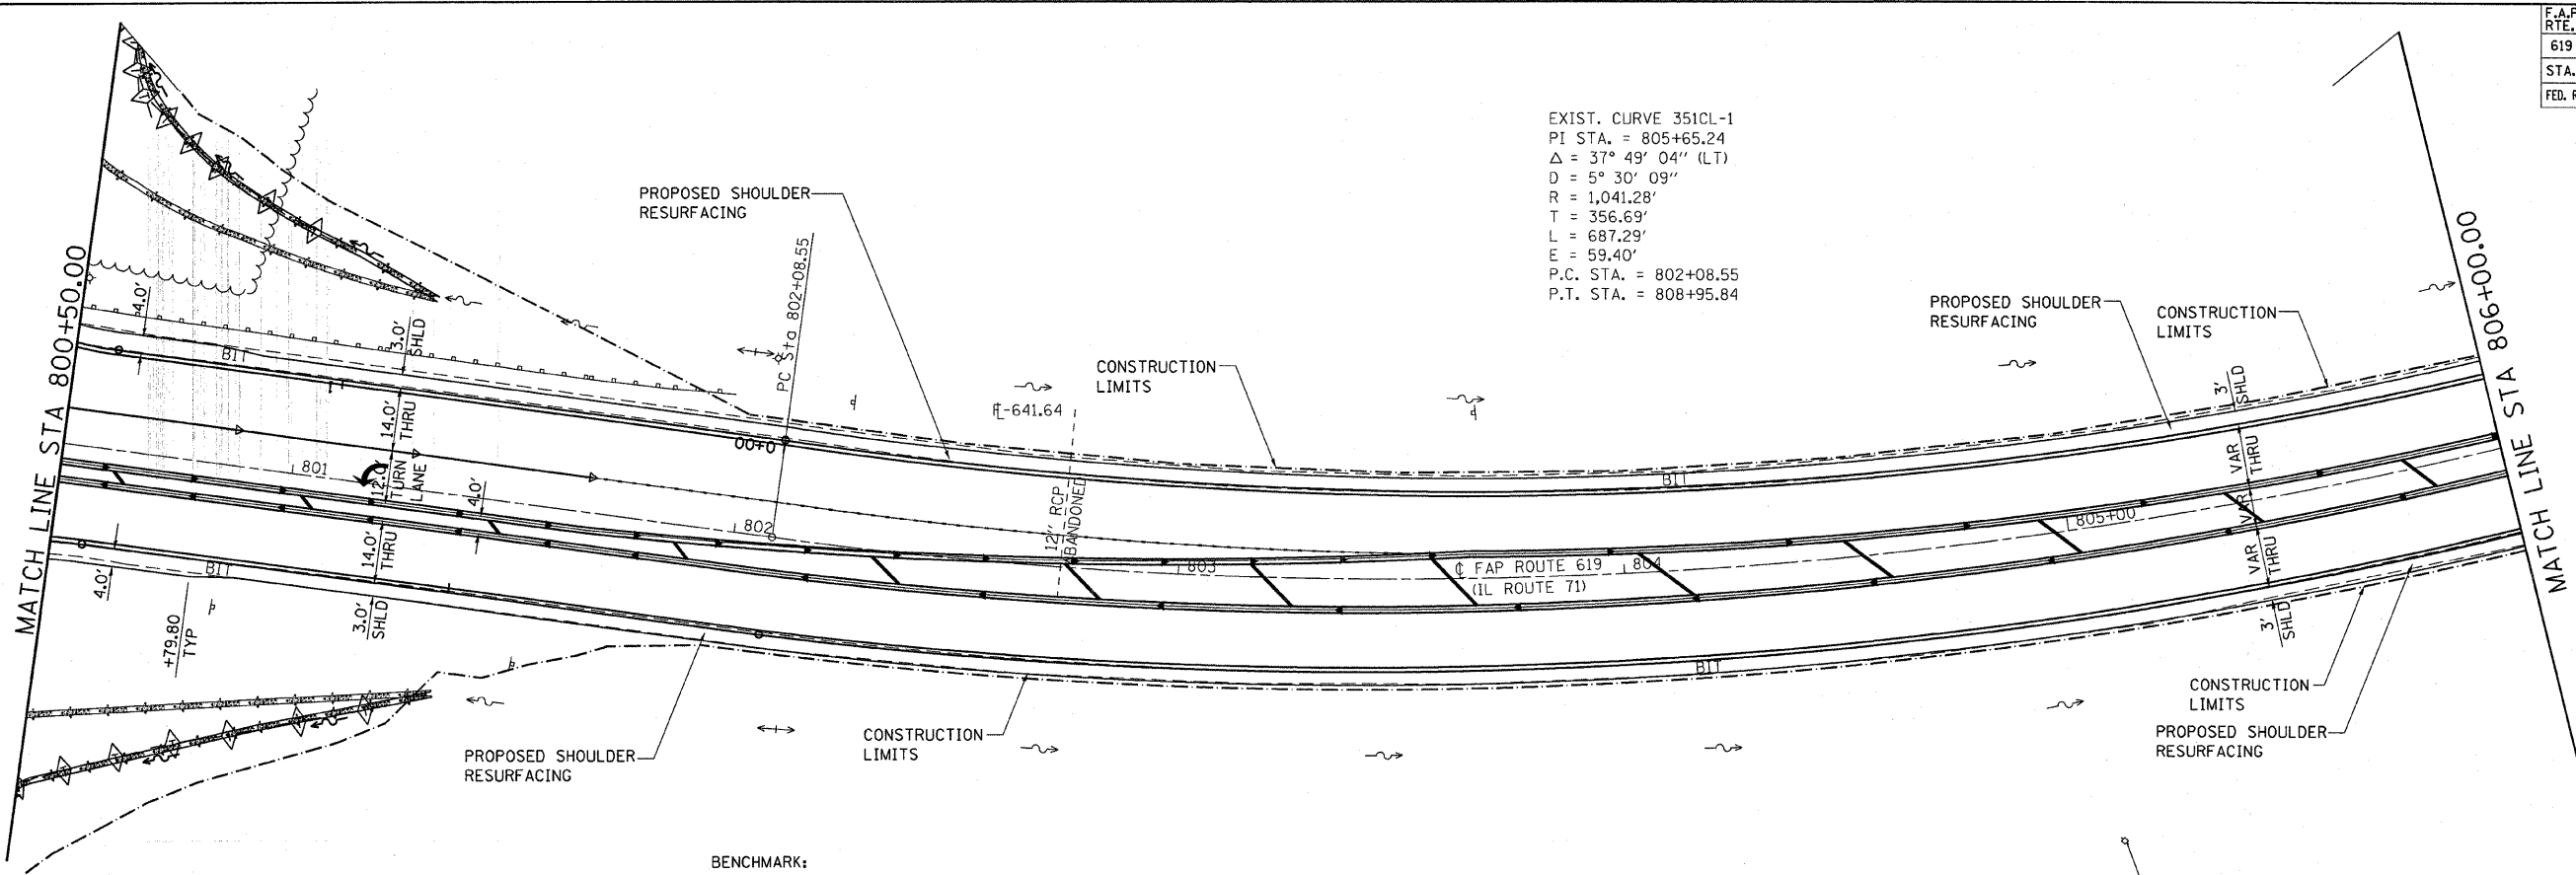

BENCHMARK:  
 CHISLED " " ON S.W. CORNER OF  
 LIGHT FOUNDATION  
 STA 802+04.00, 39.8' LT  
 ELEV 643.69

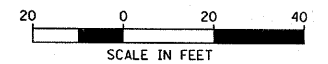

PROFILE	REVIEWED	DATE
NO. _____	BY _____	DATE _____
NOTE BOOK NO. _____	DATE _____	
FILE NAME _____		

