

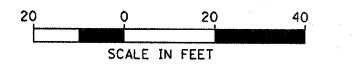


F.A.P. RTE.	SECTION	COUNTY	TOTAL SHEETS	SHEET NO.
619	70 RS-5 & I	LASALLE	214	33
STA. 817+00.00 TO STA. 822+50.00				
FED. ROAD DIST. NO. 3 ILLINOIS FED. AID PROJECT				

PLAN	DATE	BY
SURVEYED		
PLOTTED		
ALIGNED		
CHECKED		
NO. _____		
DATE FILE NAME		

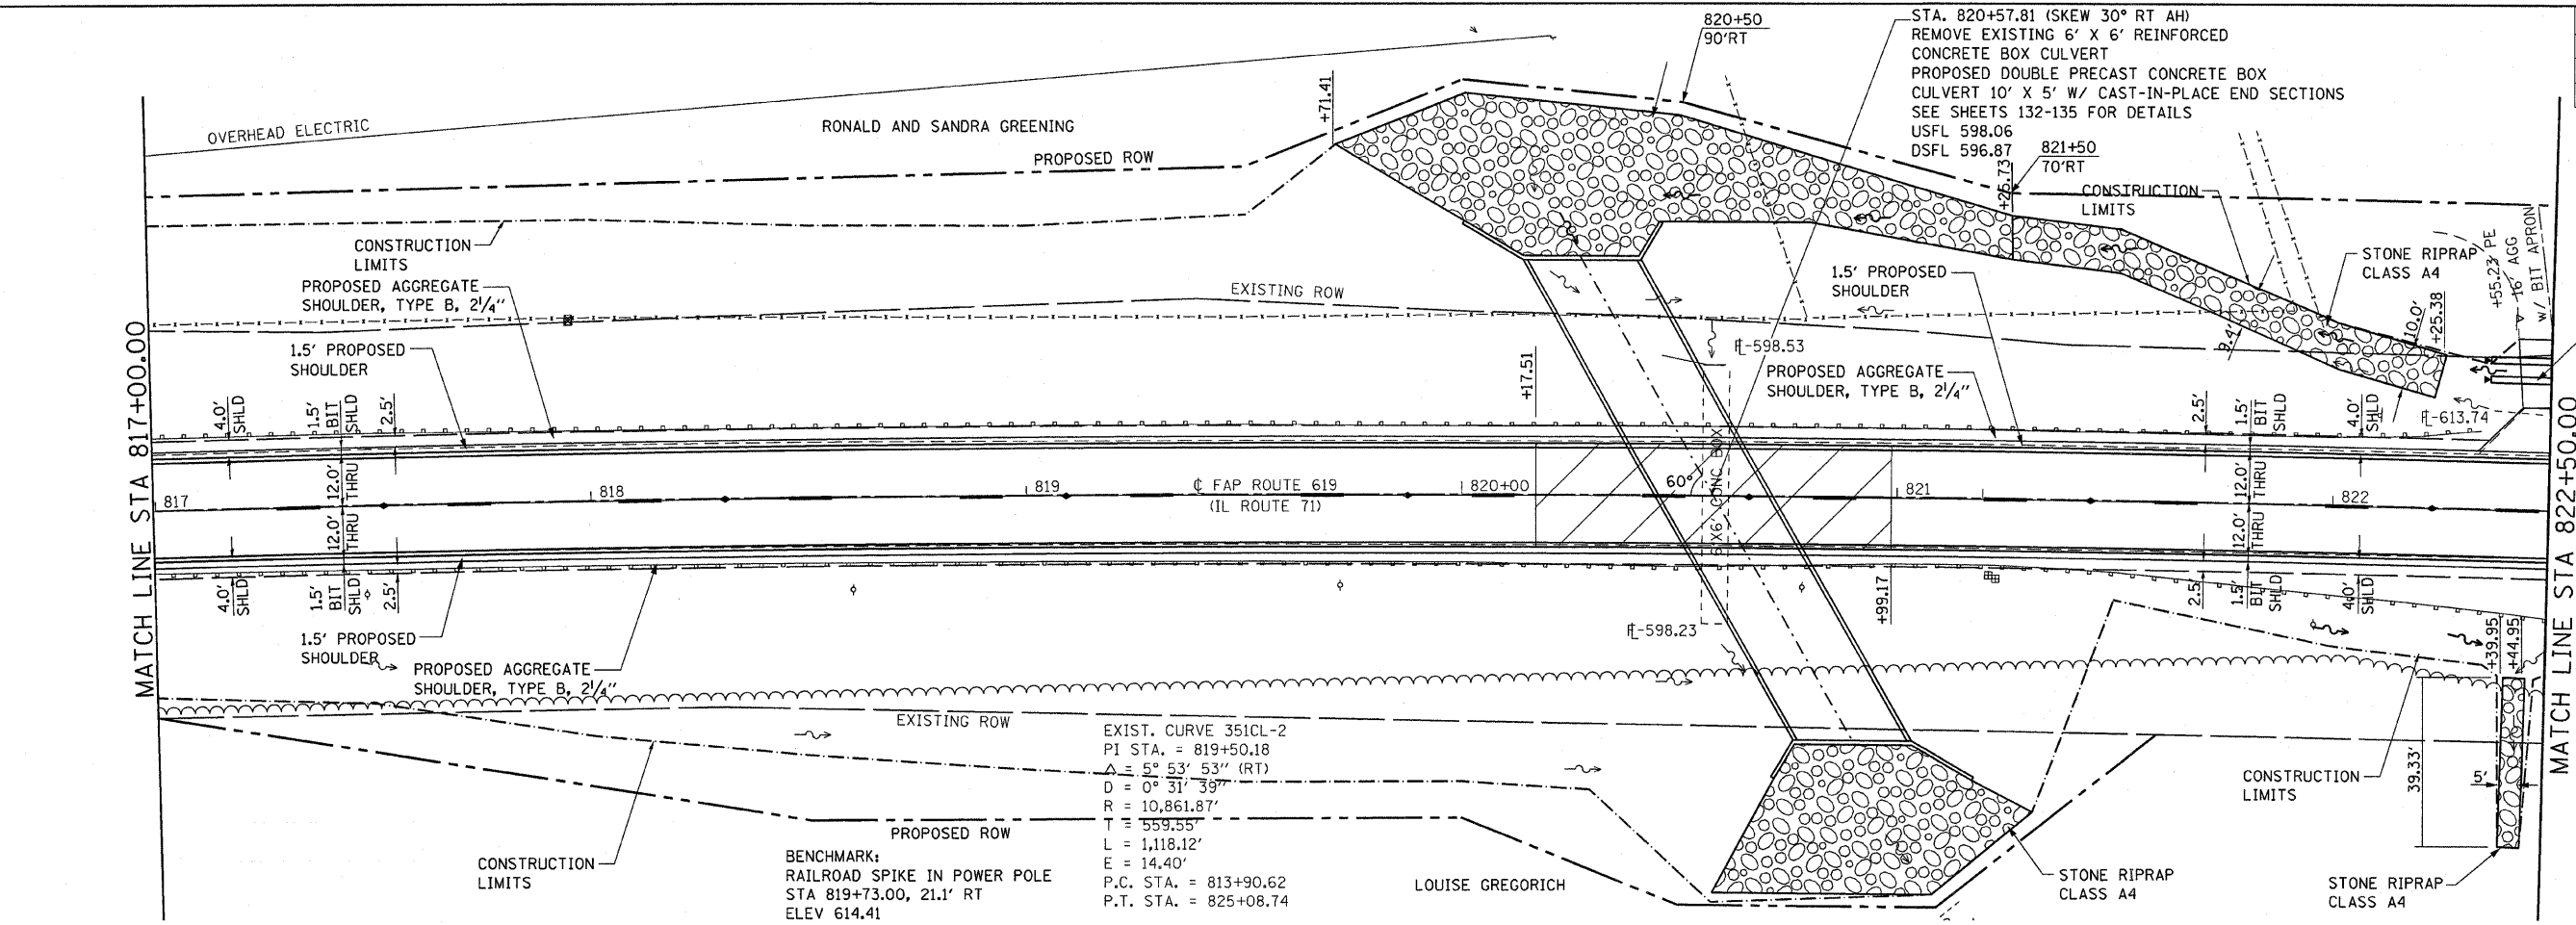

PROFILE	DATE	BY
SURVEYED		
PLOTTED		
GRADES CHECKED		
STRUCTURE NOTATIONS CHECKED		
NO. _____		

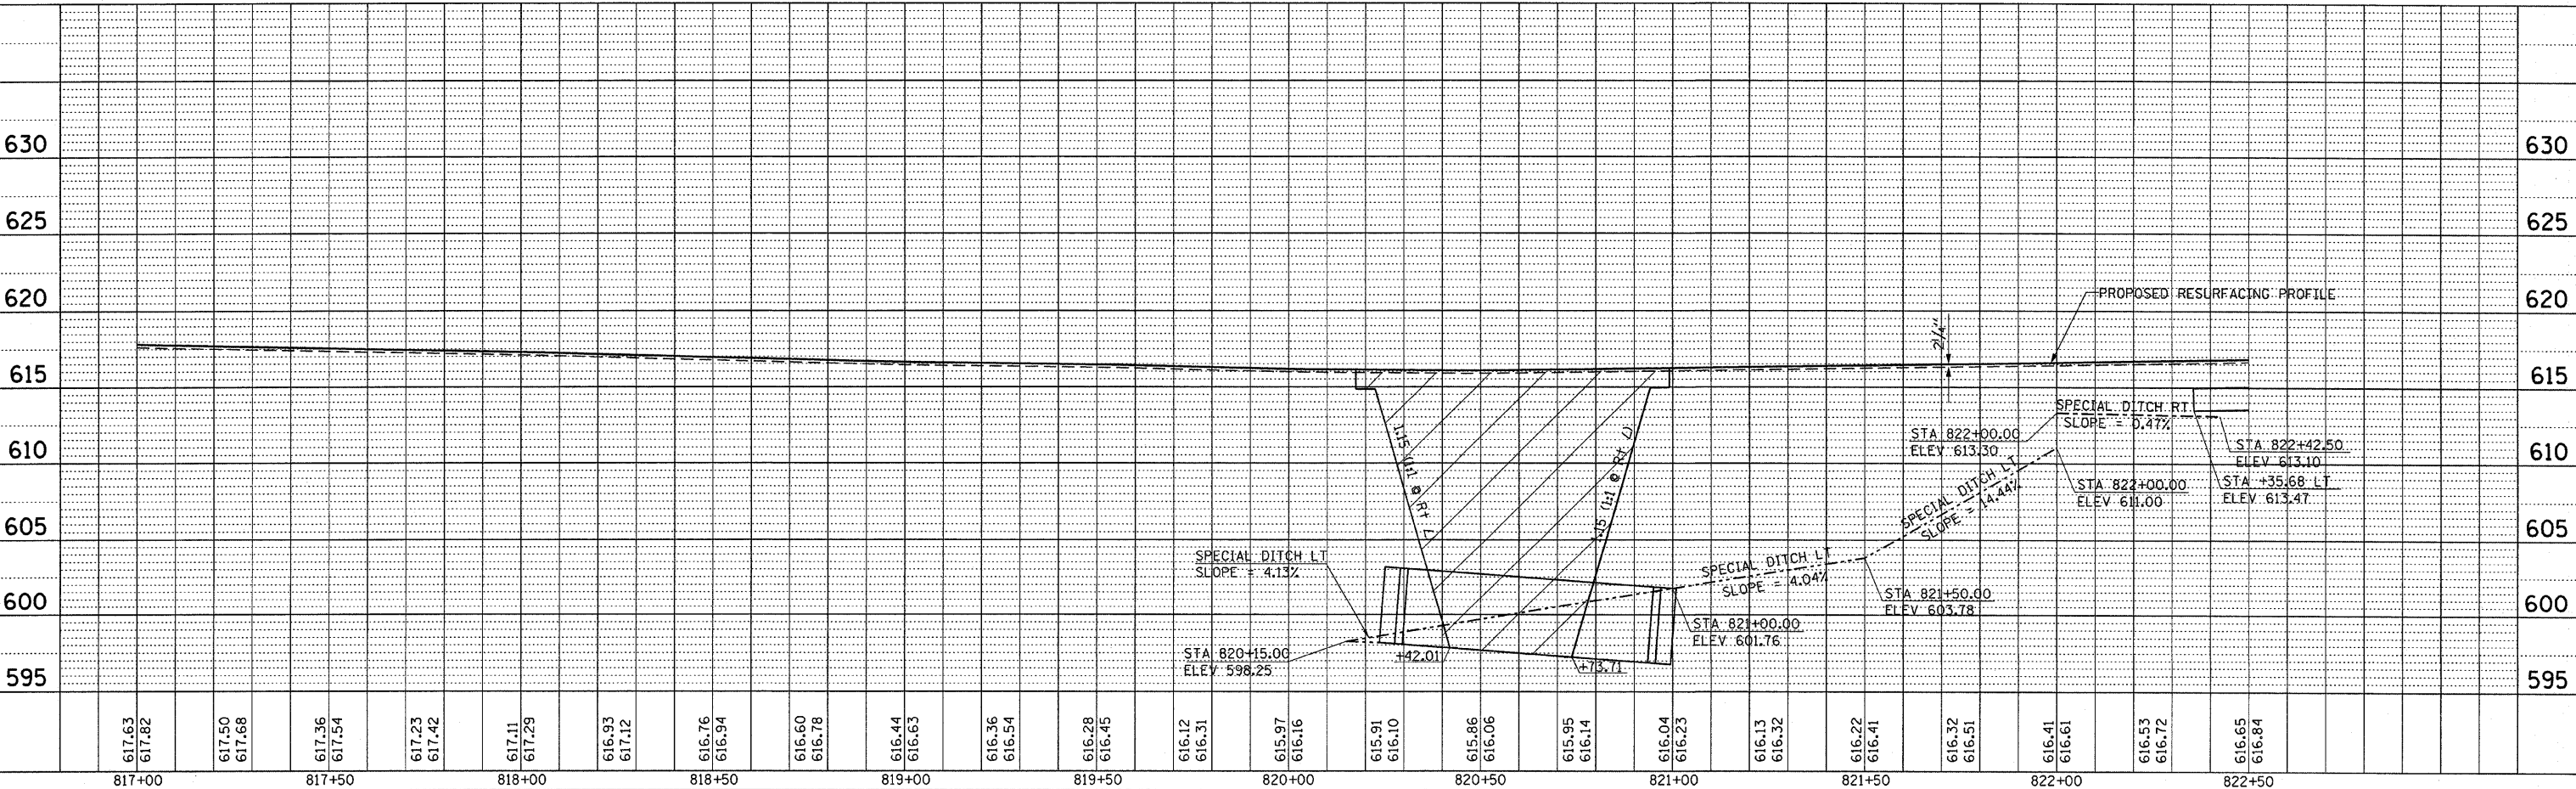

PLAN & PROFILE, FAP ROUTE 619 (IL 71) STA. 817+00.00 TO STA. 822+50.00