

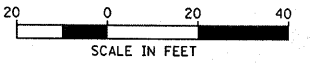


F.A.P. RTE.	SECTION	COUNTY	TOTAL SHEETS	SHEET NO.
619	70 RS-5 & I	LASALLE	214	47
STA. 2+00		TO STA.		
FED. ROAD DIST. NO. 3		ILLINOIS	FED. AID PROJECT	

PLAN	DATE
BY	
REVIEWED	
DESIGNED	
CHECKED	
PLOTTED	
FILED	
NO.	

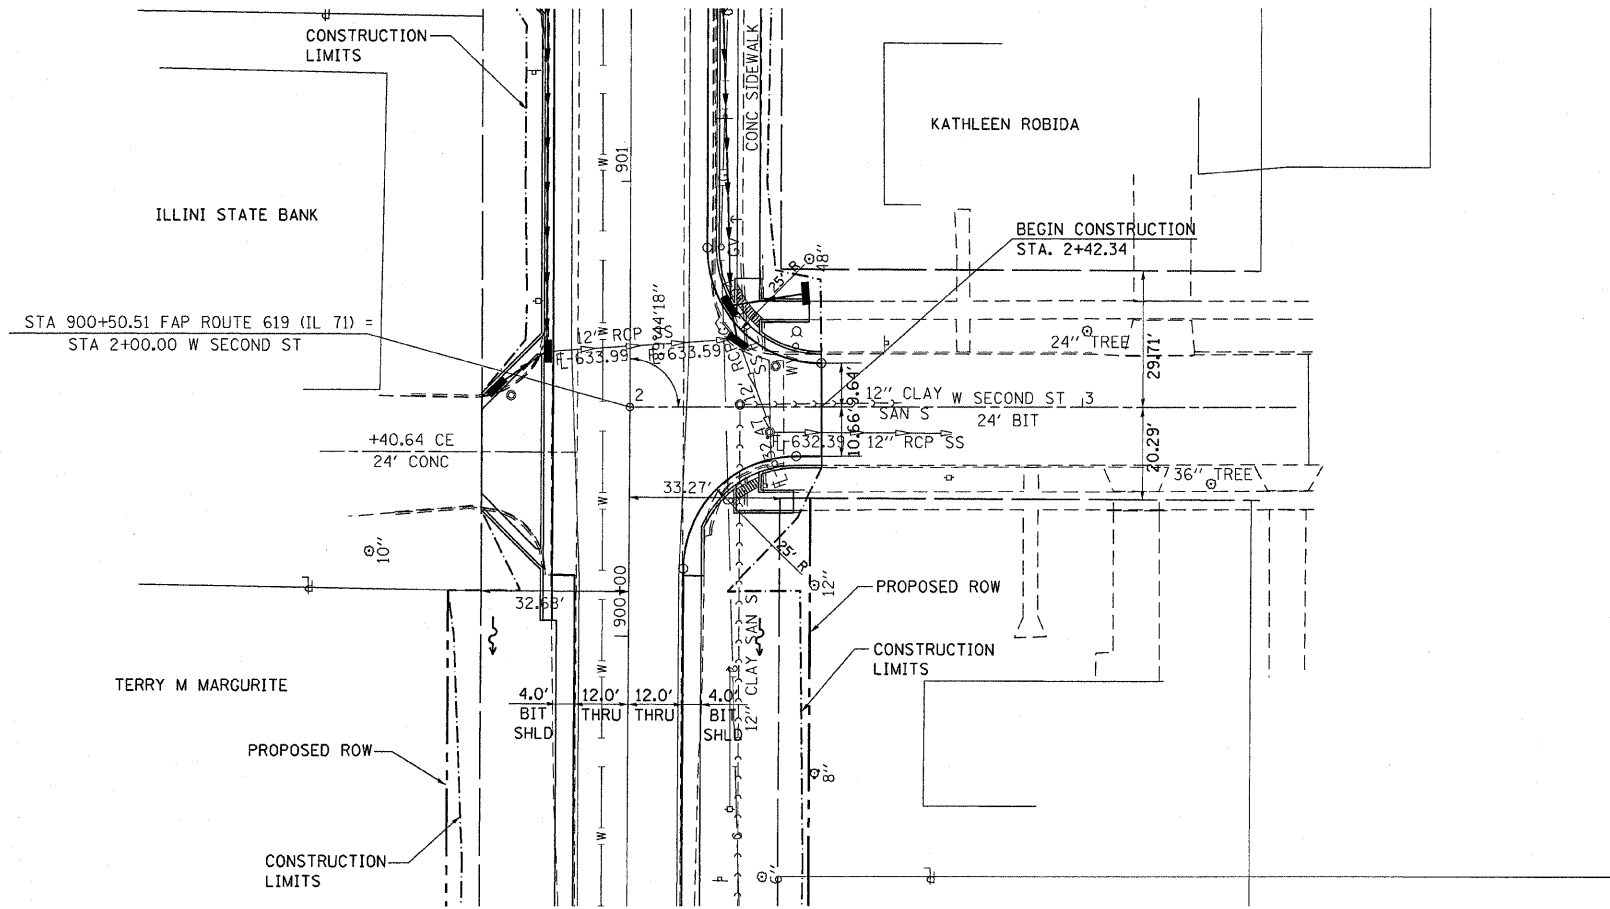

PROFILE	DATE
BY	
REVIEWED	
DESIGNED	
CHECKED	
PLOTTED	
FILED	
NO.	

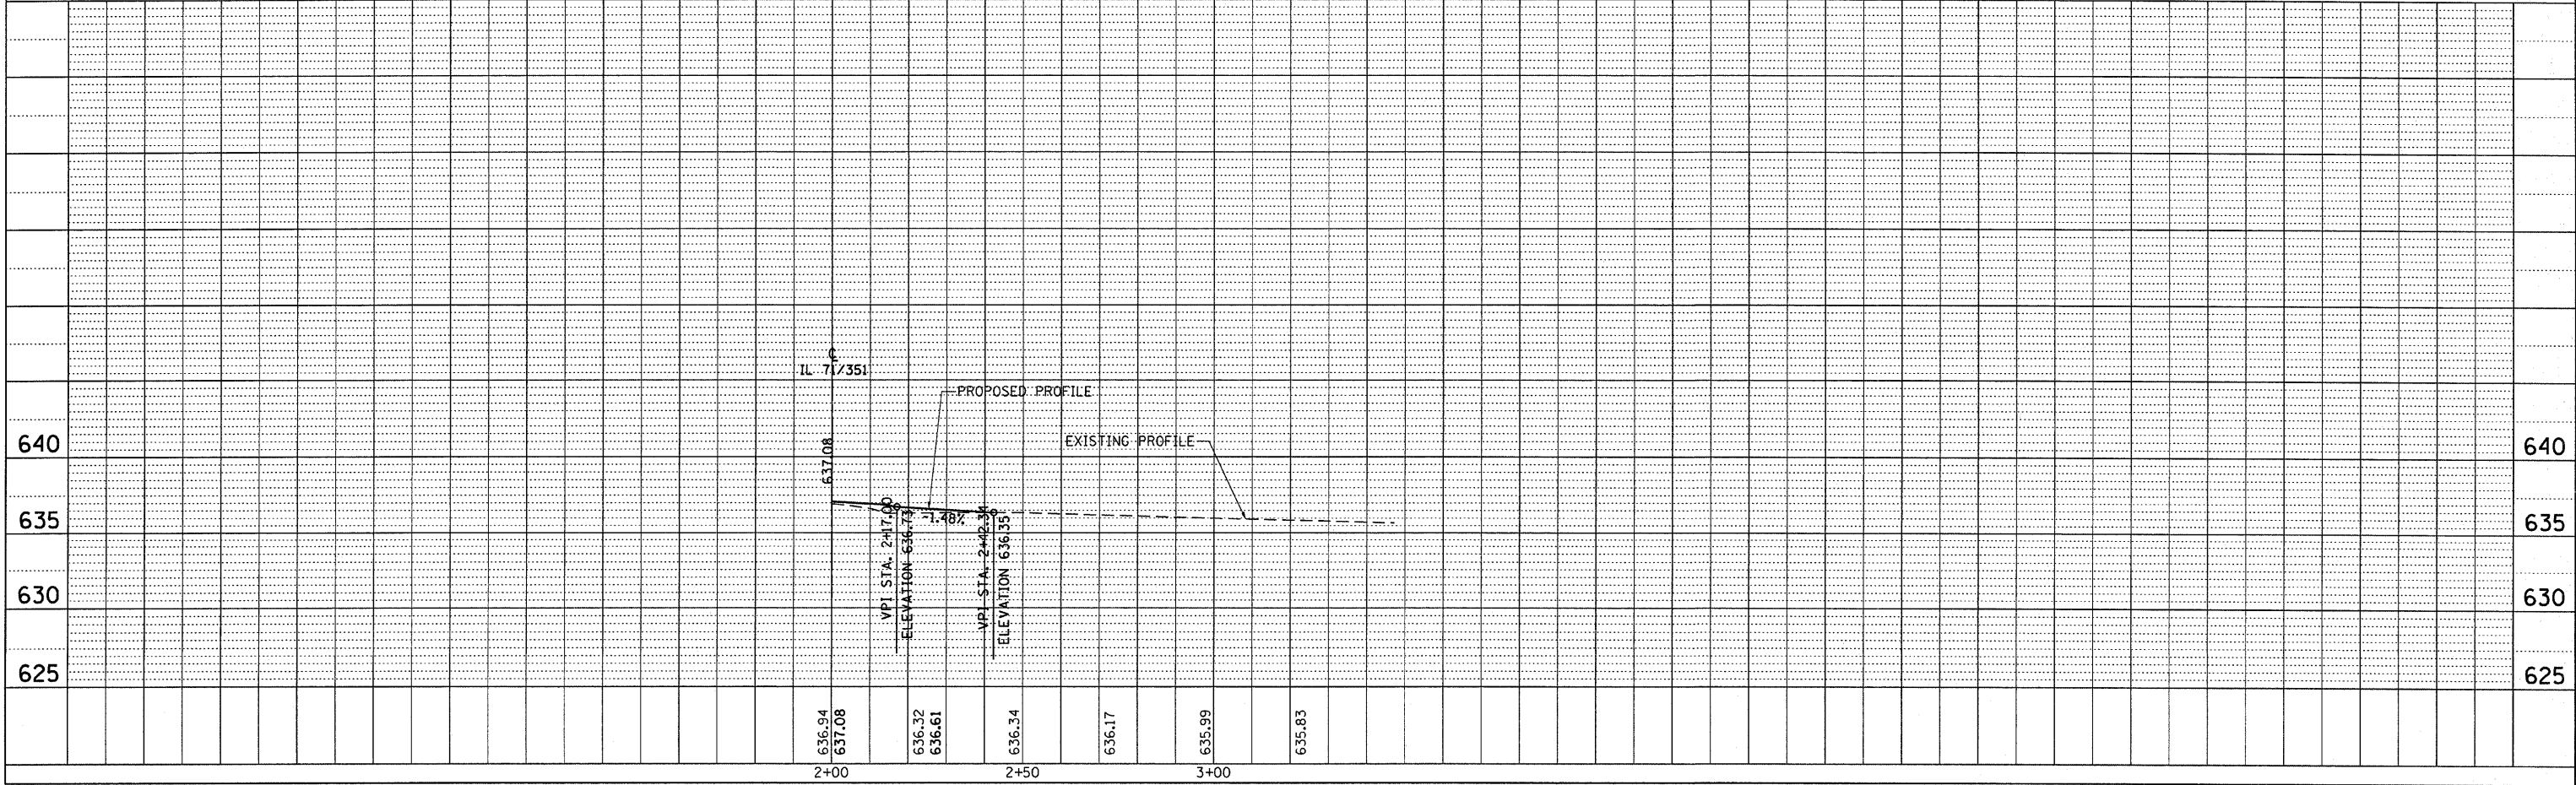

PLAN & PROFILE, STA. 2+00.00 TO STA. 3+47.14, W SECOND STREET