
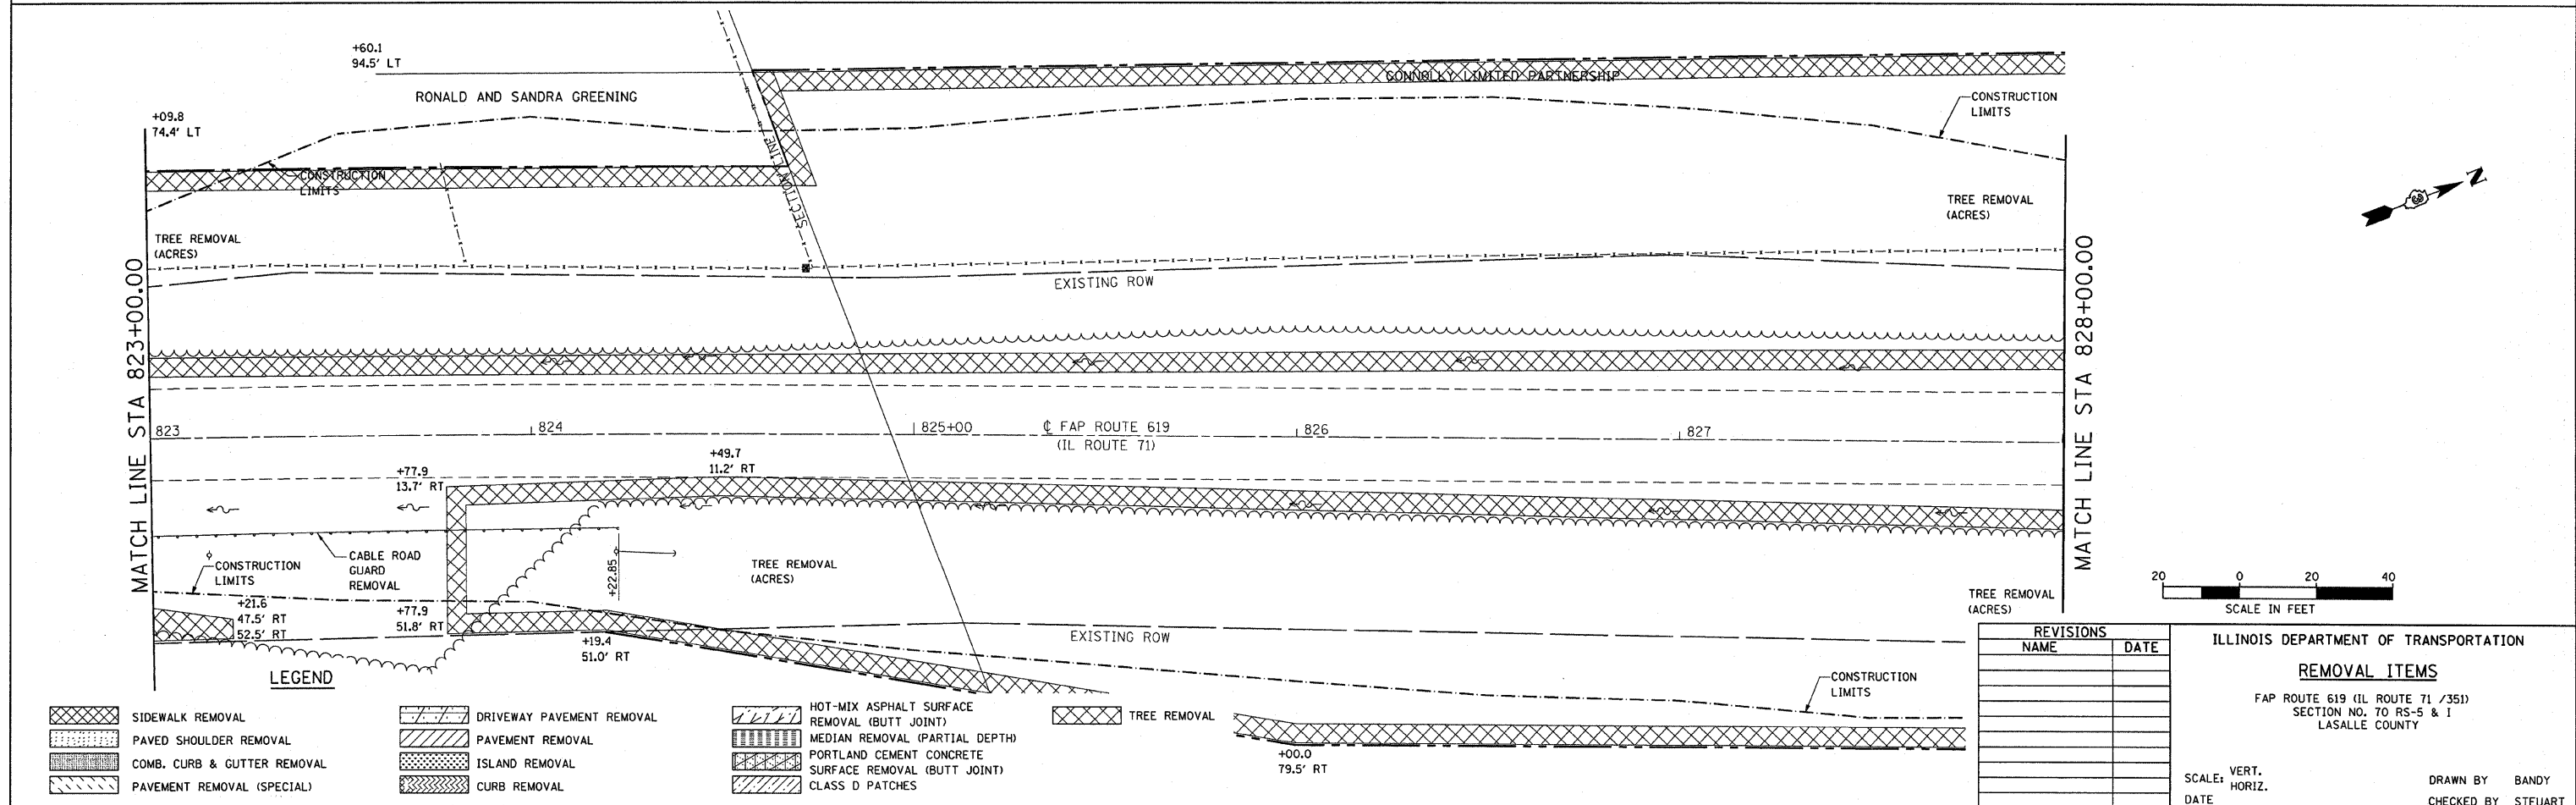


F.A.P. RTE.	SECTION	COUNTY	TOTAL SHEETS	SHEET NO.
619	70 RS-5 & I	LASALLE	214	54
STA. 817+00.00 TO STA. 828+00.00				
FED. ROAD DIST. NO. 3 ILLINOIS FED. AID PROJECT				

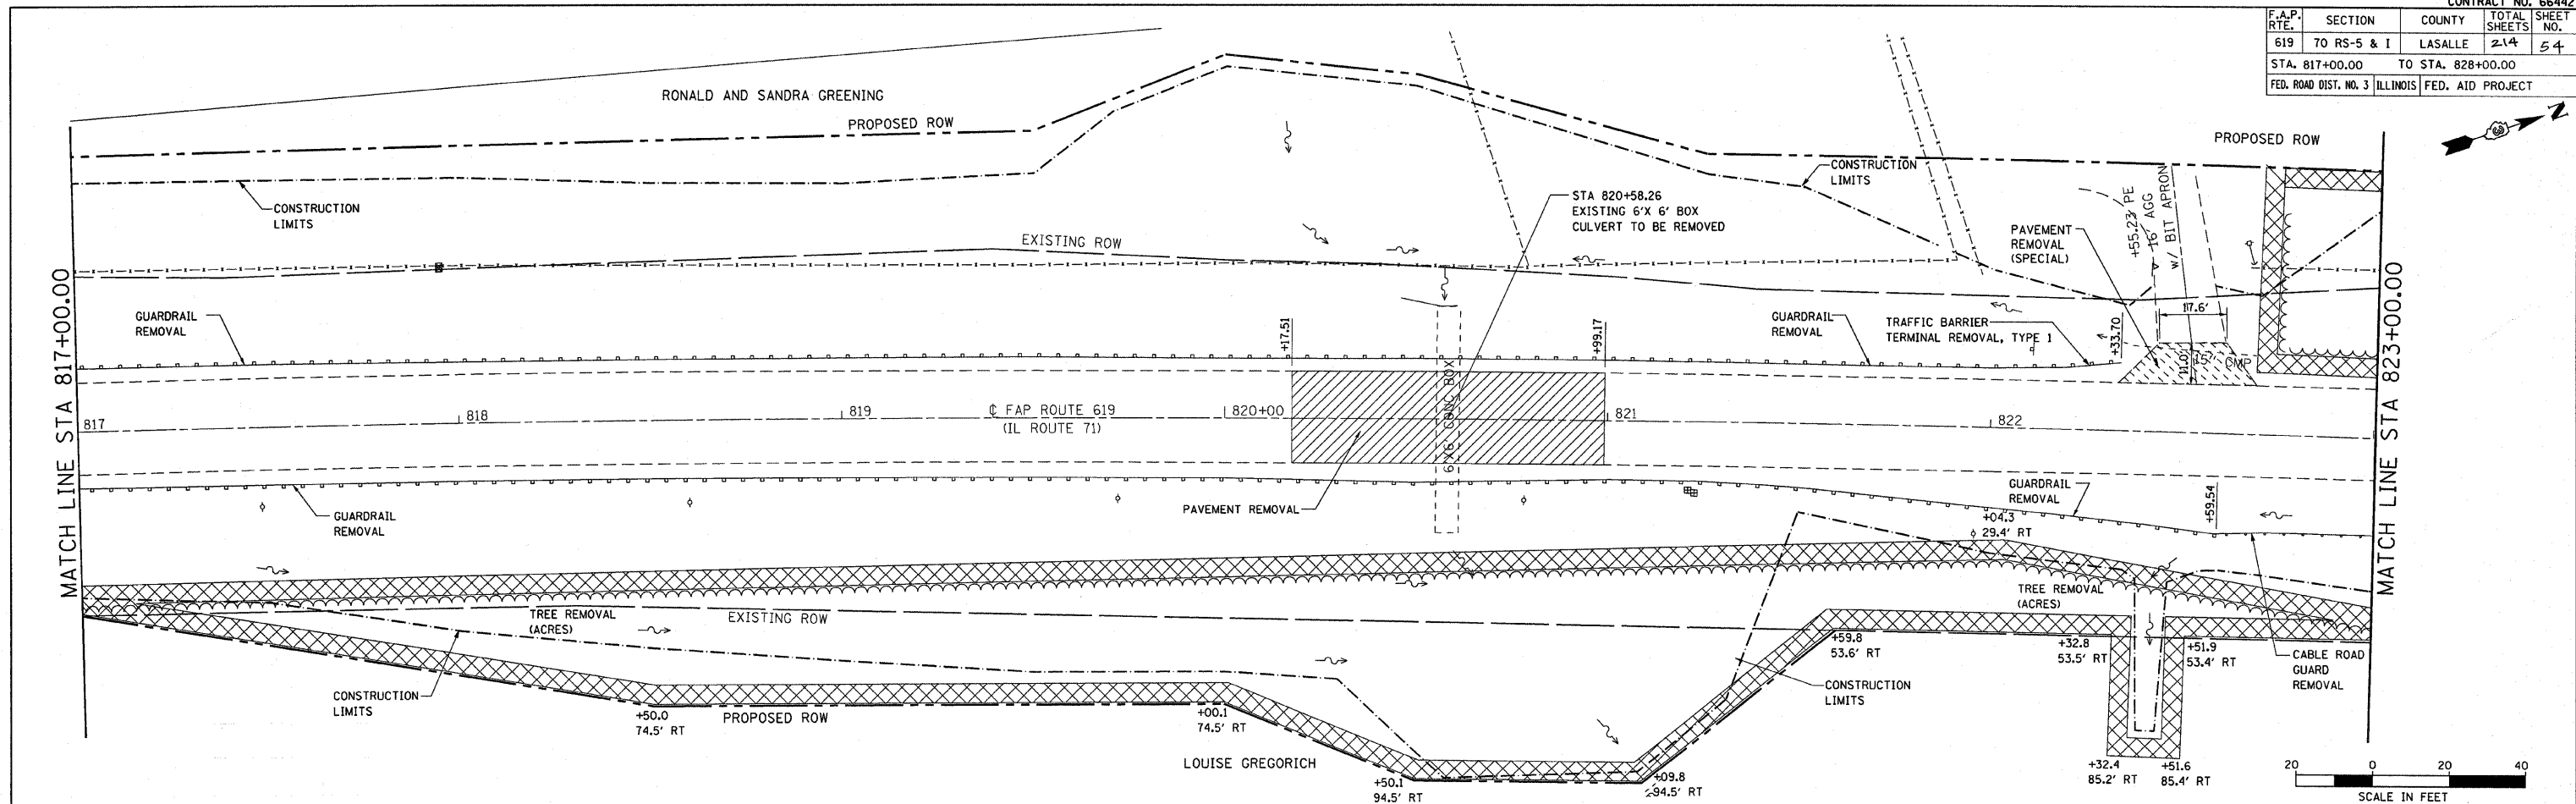

LEGEND

	SIDEWALK REMOVAL		DRIVEWAY PAVEMENT REMOVAL		HOT-MIX ASPHALT SURFACE REMOVAL (BUTT JOINT)		TREE REMOVAL
	PAVED SHOULDER REMOVAL		PAVEMENT REMOVAL		MEDIAN REMOVAL (PARTIAL DEPTH)		
	COMB. CURB & GUTTER REMOVAL		ISLAND REMOVAL		PORTLAND CEMENT CONCRETE SURFACE REMOVAL (BUTT JOINT)		
	PAVEMENT REMOVAL (SPECIAL)		CURB REMOVAL		CLASS D PATCHES		

REVISIONS

NAME	DATE

ILLINOIS DEPARTMENT OF TRANSPORTATION

REMOVAL ITEMS

FAP ROUTE 619 (IL ROUTE 71 /351)
SECTION NO. 70 RS-5 & I
LASALLE COUNTY

SCALE: VERT. _____
HORIZ. _____

DATE _____

DRAWN BY BANDY
CHECKED BY STEUART