


F.A.P. RTE.	SECTION	COUNTY	TOTAL SHEETS	SHEET NO.
619	70 RS-5 & I	LASALLE	214	103
STA.		TO STA.		
FED. ROAD DIST. NO. 3 ILLINOIS FED. AID PROJECT				



DATE	BY	REVISION
		REVISION

DATE	BY	REVISION
		REVISION

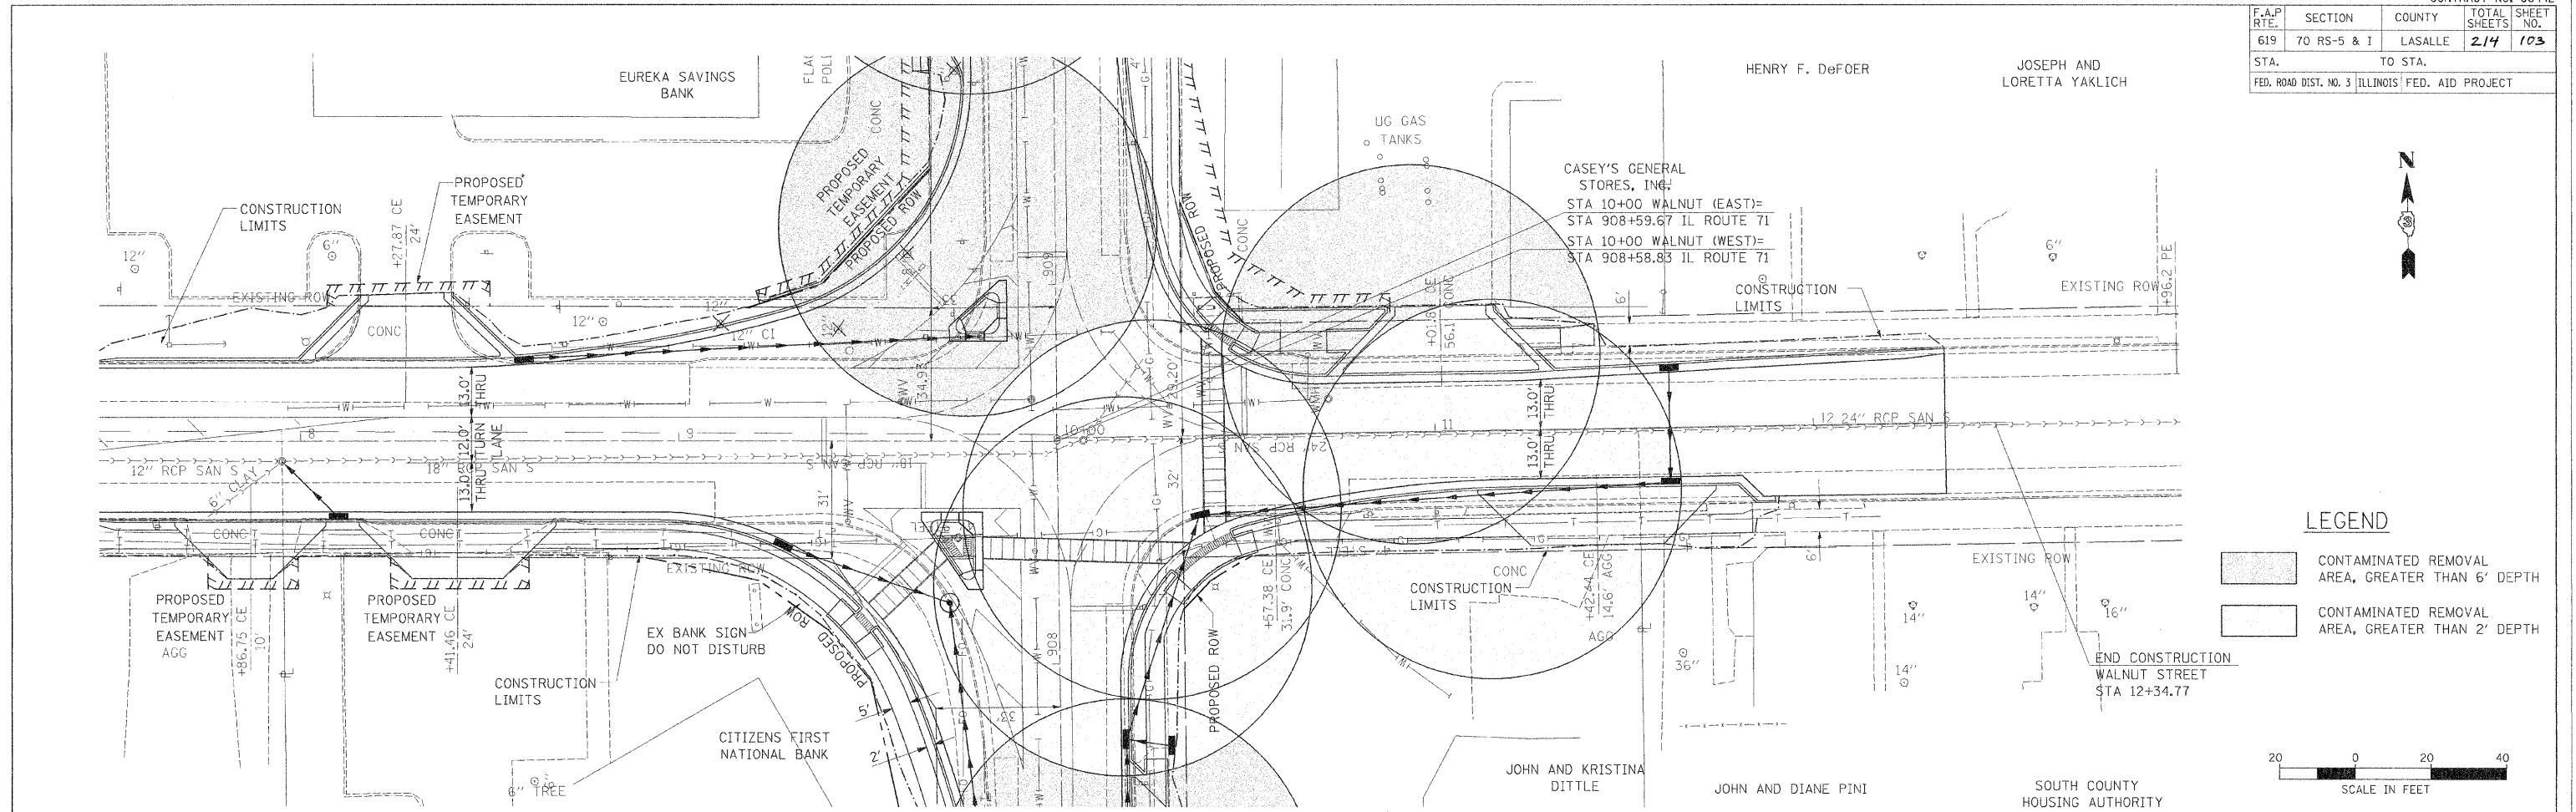

**LEGEND**

CONTAMINATED REMOVAL AREA, GREATER THAN 6' DEPTH  
 CONTAMINATED REMOVAL AREA, GREATER THAN 2' DEPTH

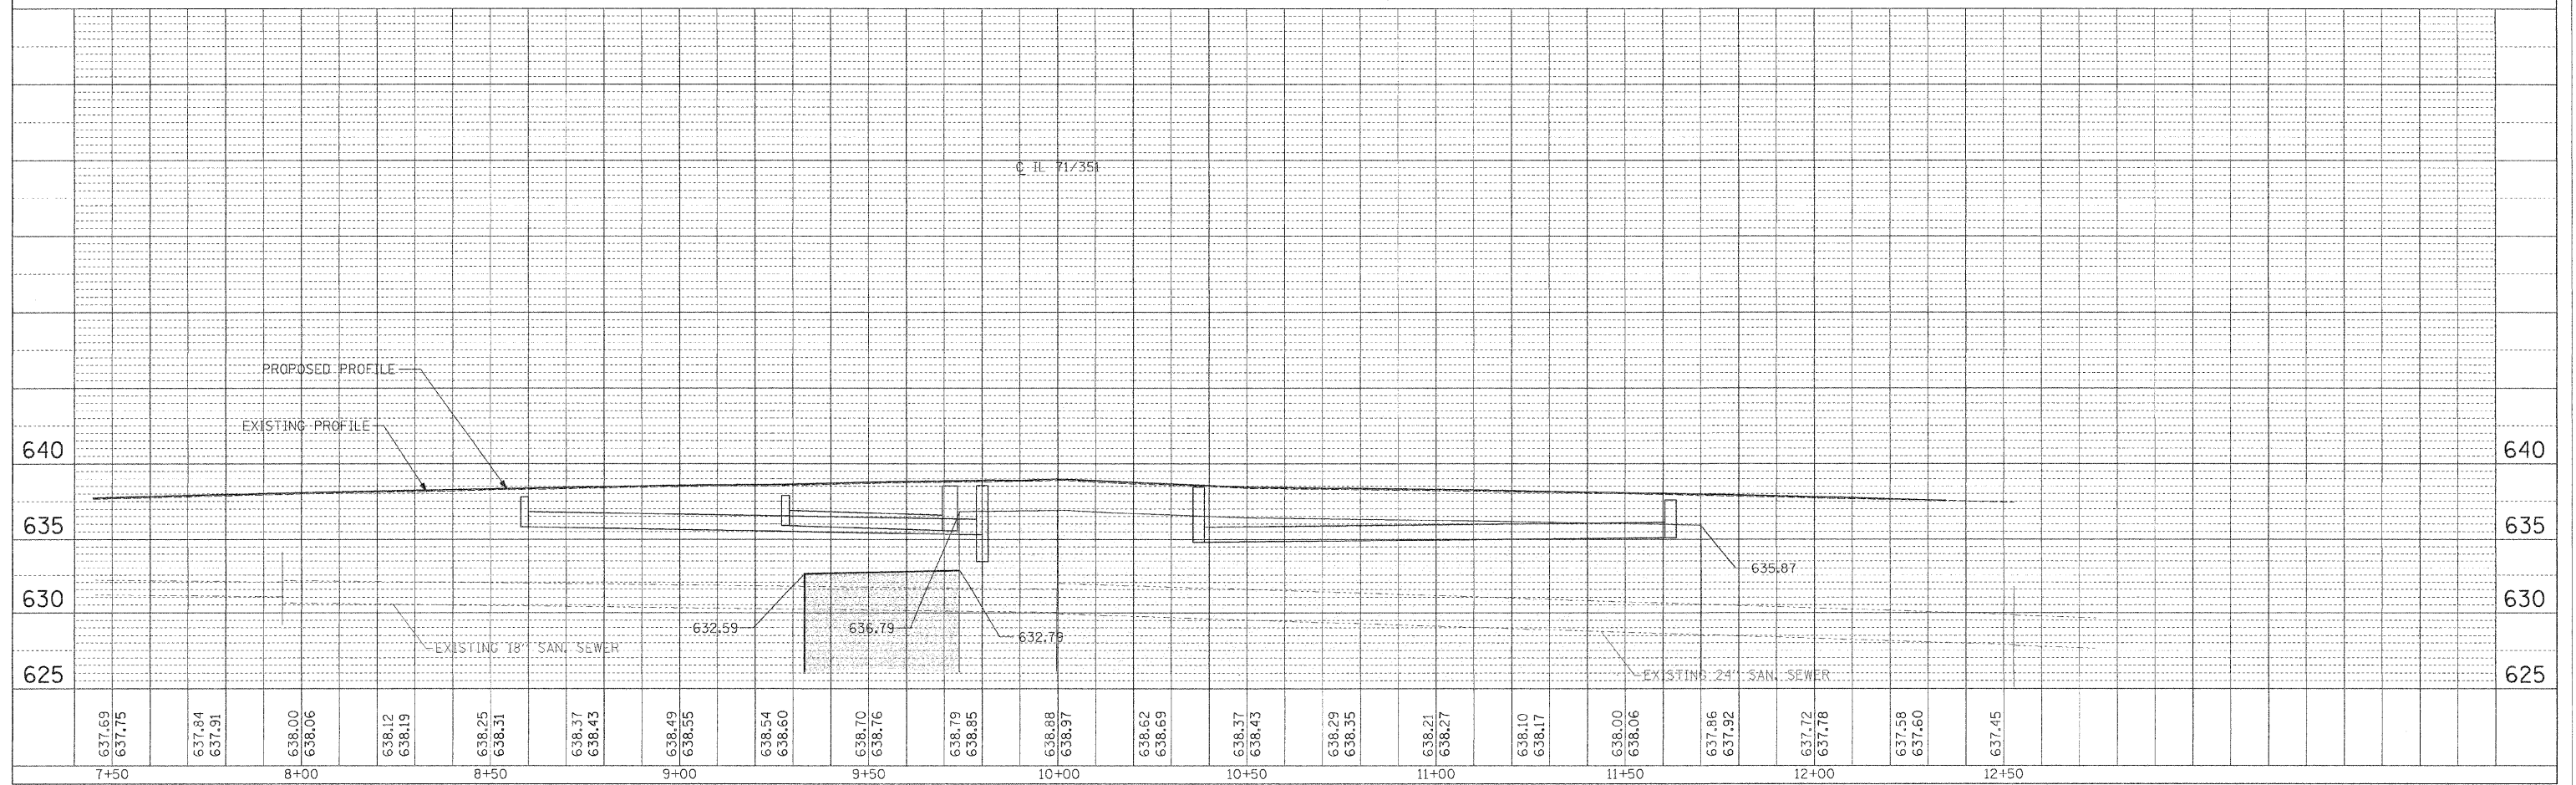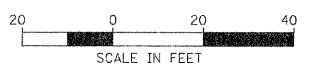

CONTAMINATED MATERIAL REMOVAL STA 7+50 TO STA 13+00, WALNUT STREET

Vertical text on the right edge of the page.