


F.A. RTE.	SECTION	COUNTY	TOTAL SHEETS	SHEET NO.
619	70 RS-5 & I	LASALLE	214	118
STA. 804+00.00		TO STA. 805+50.00		
FED. ROAD DIST. NO.	ILLINOIS	FED. AID PROJECT		

FINAL SURVEY	NO.	BY	DATE
SURVEYED			
PLOTTED			
TEMPLATE			
AREAS CHECKED			

ORIGINAL SURVEY	NO.	BY	DATE
SURVEYED			
PLOTTED			
TEMPLATE			
AREAS CHECKED			

PLOT DATE = Aug 24, 2010 - 08:24:41 AM
 FILE NAME = c:\pwworkspace\bergenon\p\66442\804-805.dwg
 USER NAME = bergonon.j

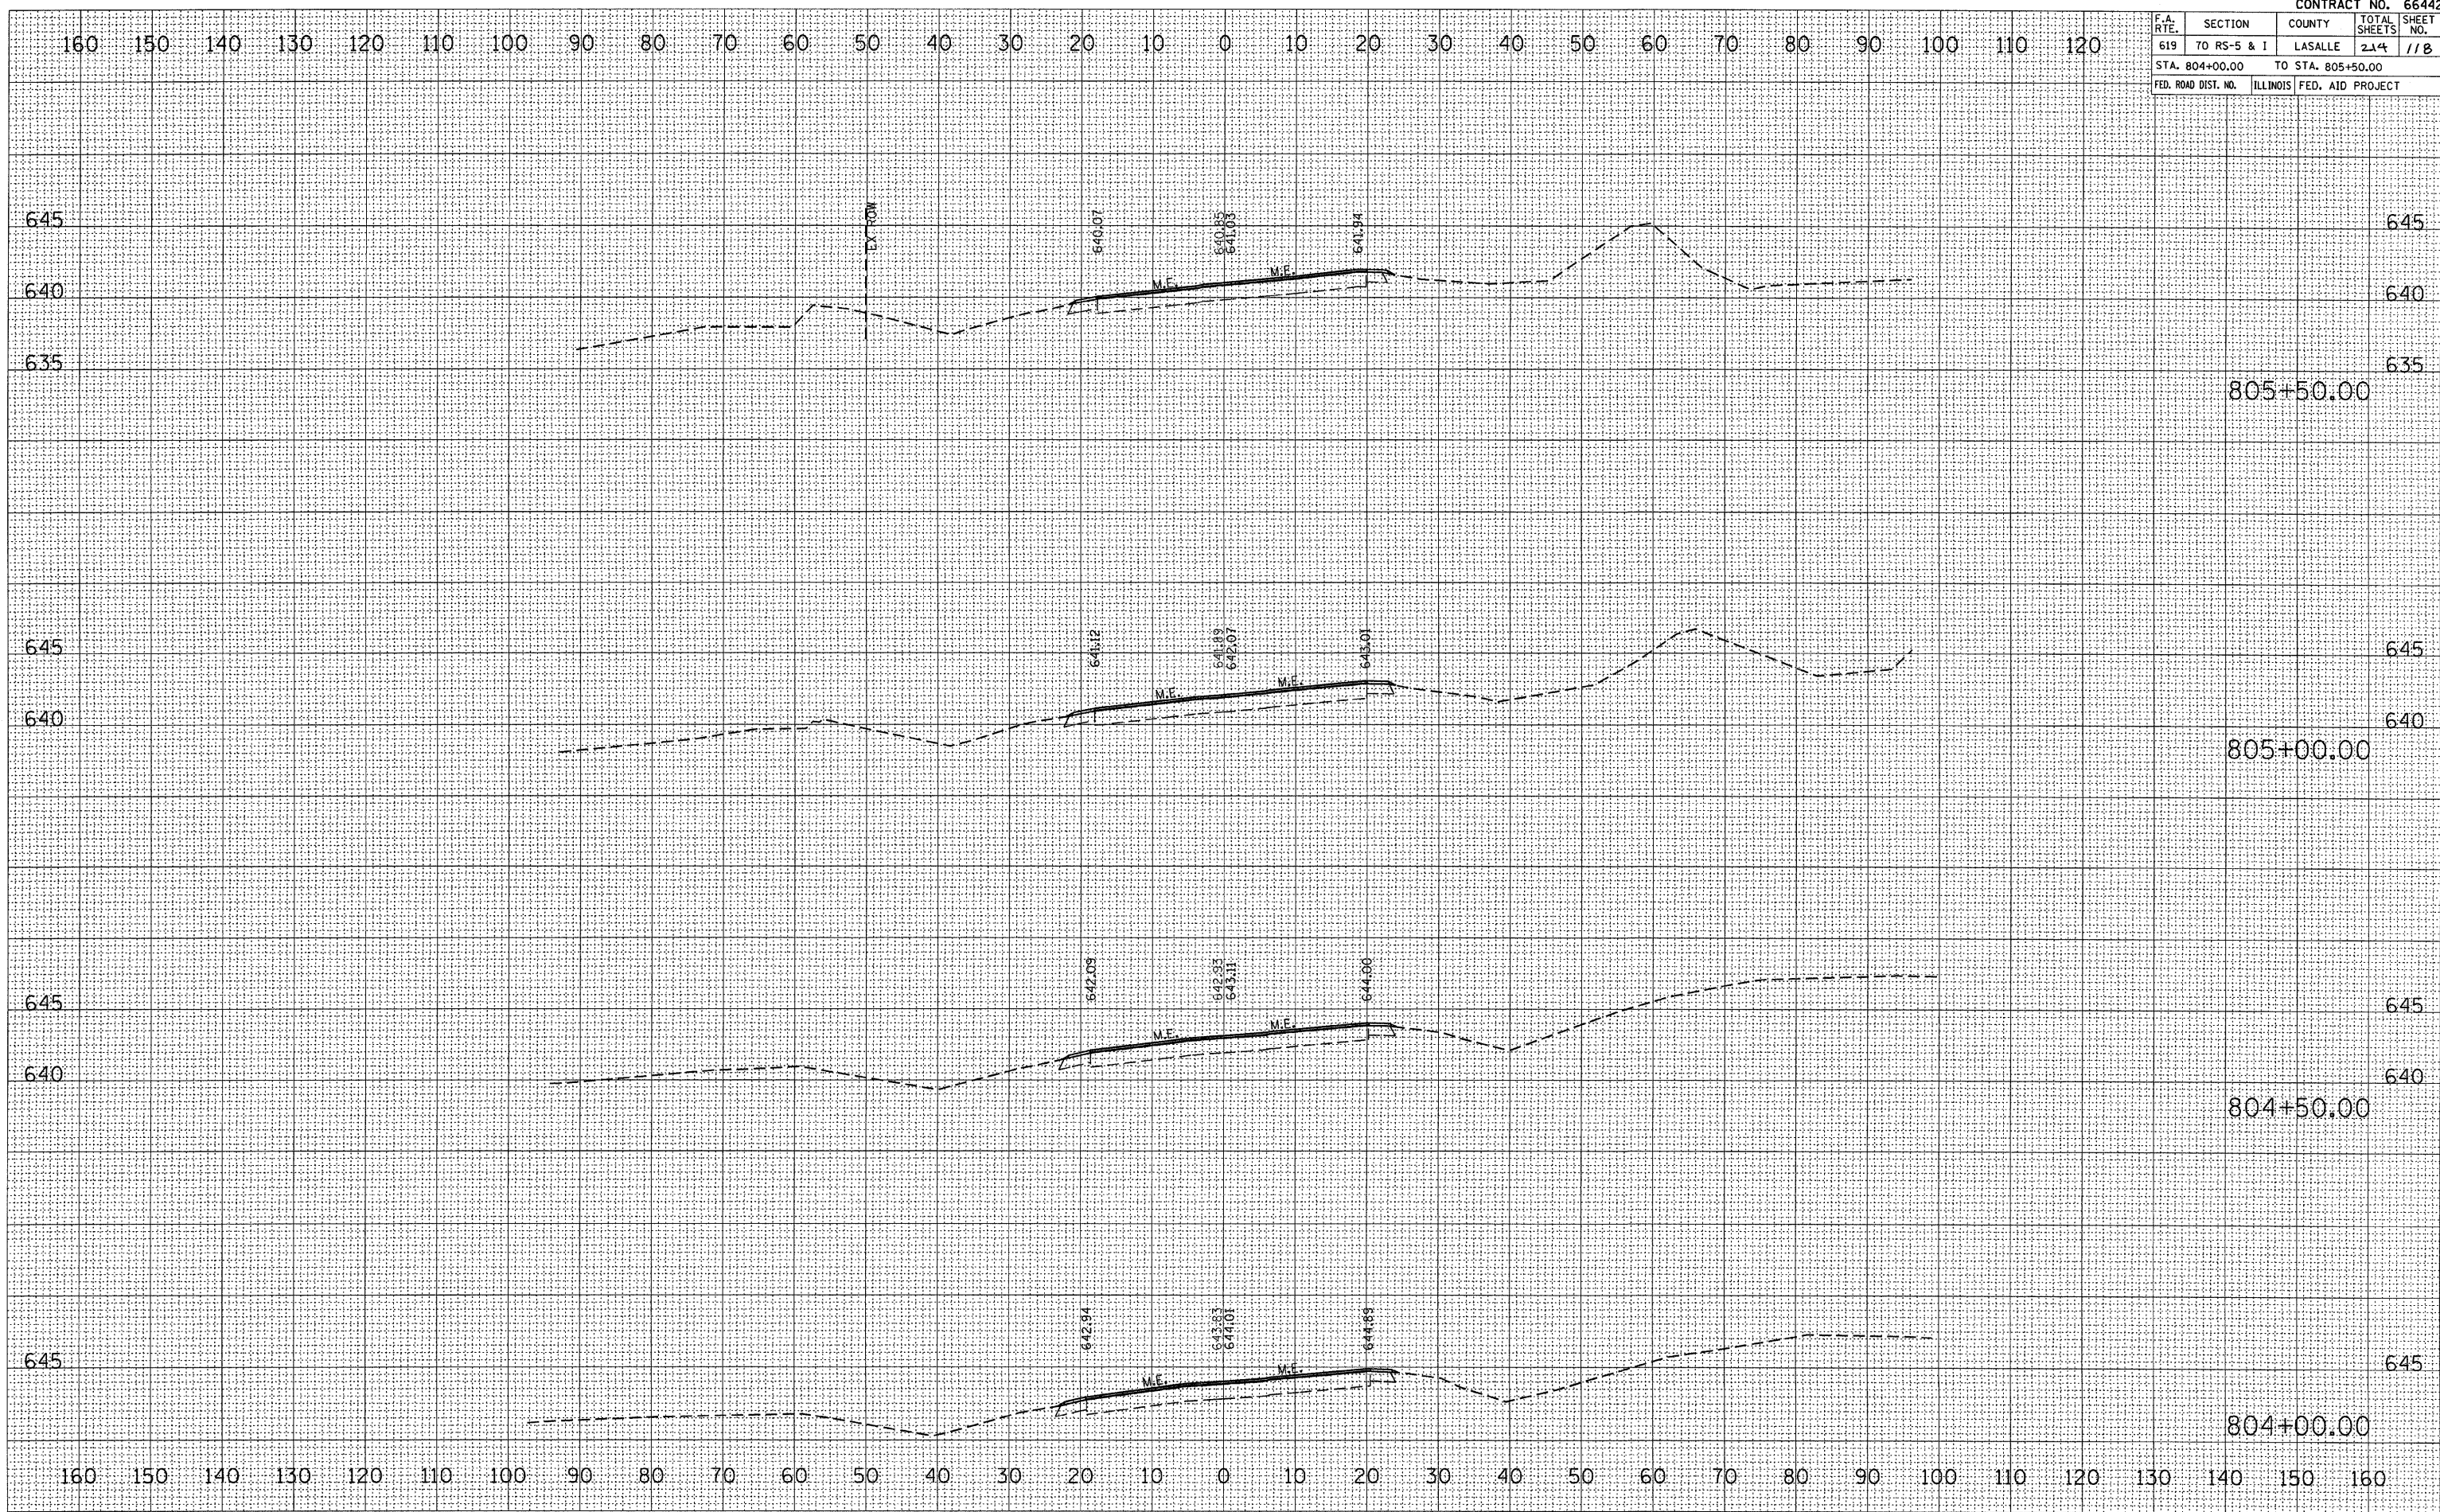

CROSS SECTION, STA 804+00.00 TO 805+50.00, FAP ROUTE 619 (IL 71)