


F.A. RTE.	SECTION	COUNTY	TOTAL SHEETS	SHEET NO.
619	70 RS-5 & I	LASALLE	214	120
STA. 807+50.00		TO STA. 808+50.00		
FED. ROAD DIST. NO.		ILLINOIS FED. AID PROJECT		

DATE	
BY	
COVERED	
PLOTTED	
TEMPLATE	
AREAS	
CHECKED	
NO.	

DATE	
BY	
COVERED	
PLOTTED	
TEMPLATE	
AREAS	
CHECKED	
NO.	

PLOT DATE : Aug 24, 2010 - 08:23:27 AM
 FILE NAME : c:\pwworking\pwworking\user\gergenrup\j...
 USER NAME : gergenrup

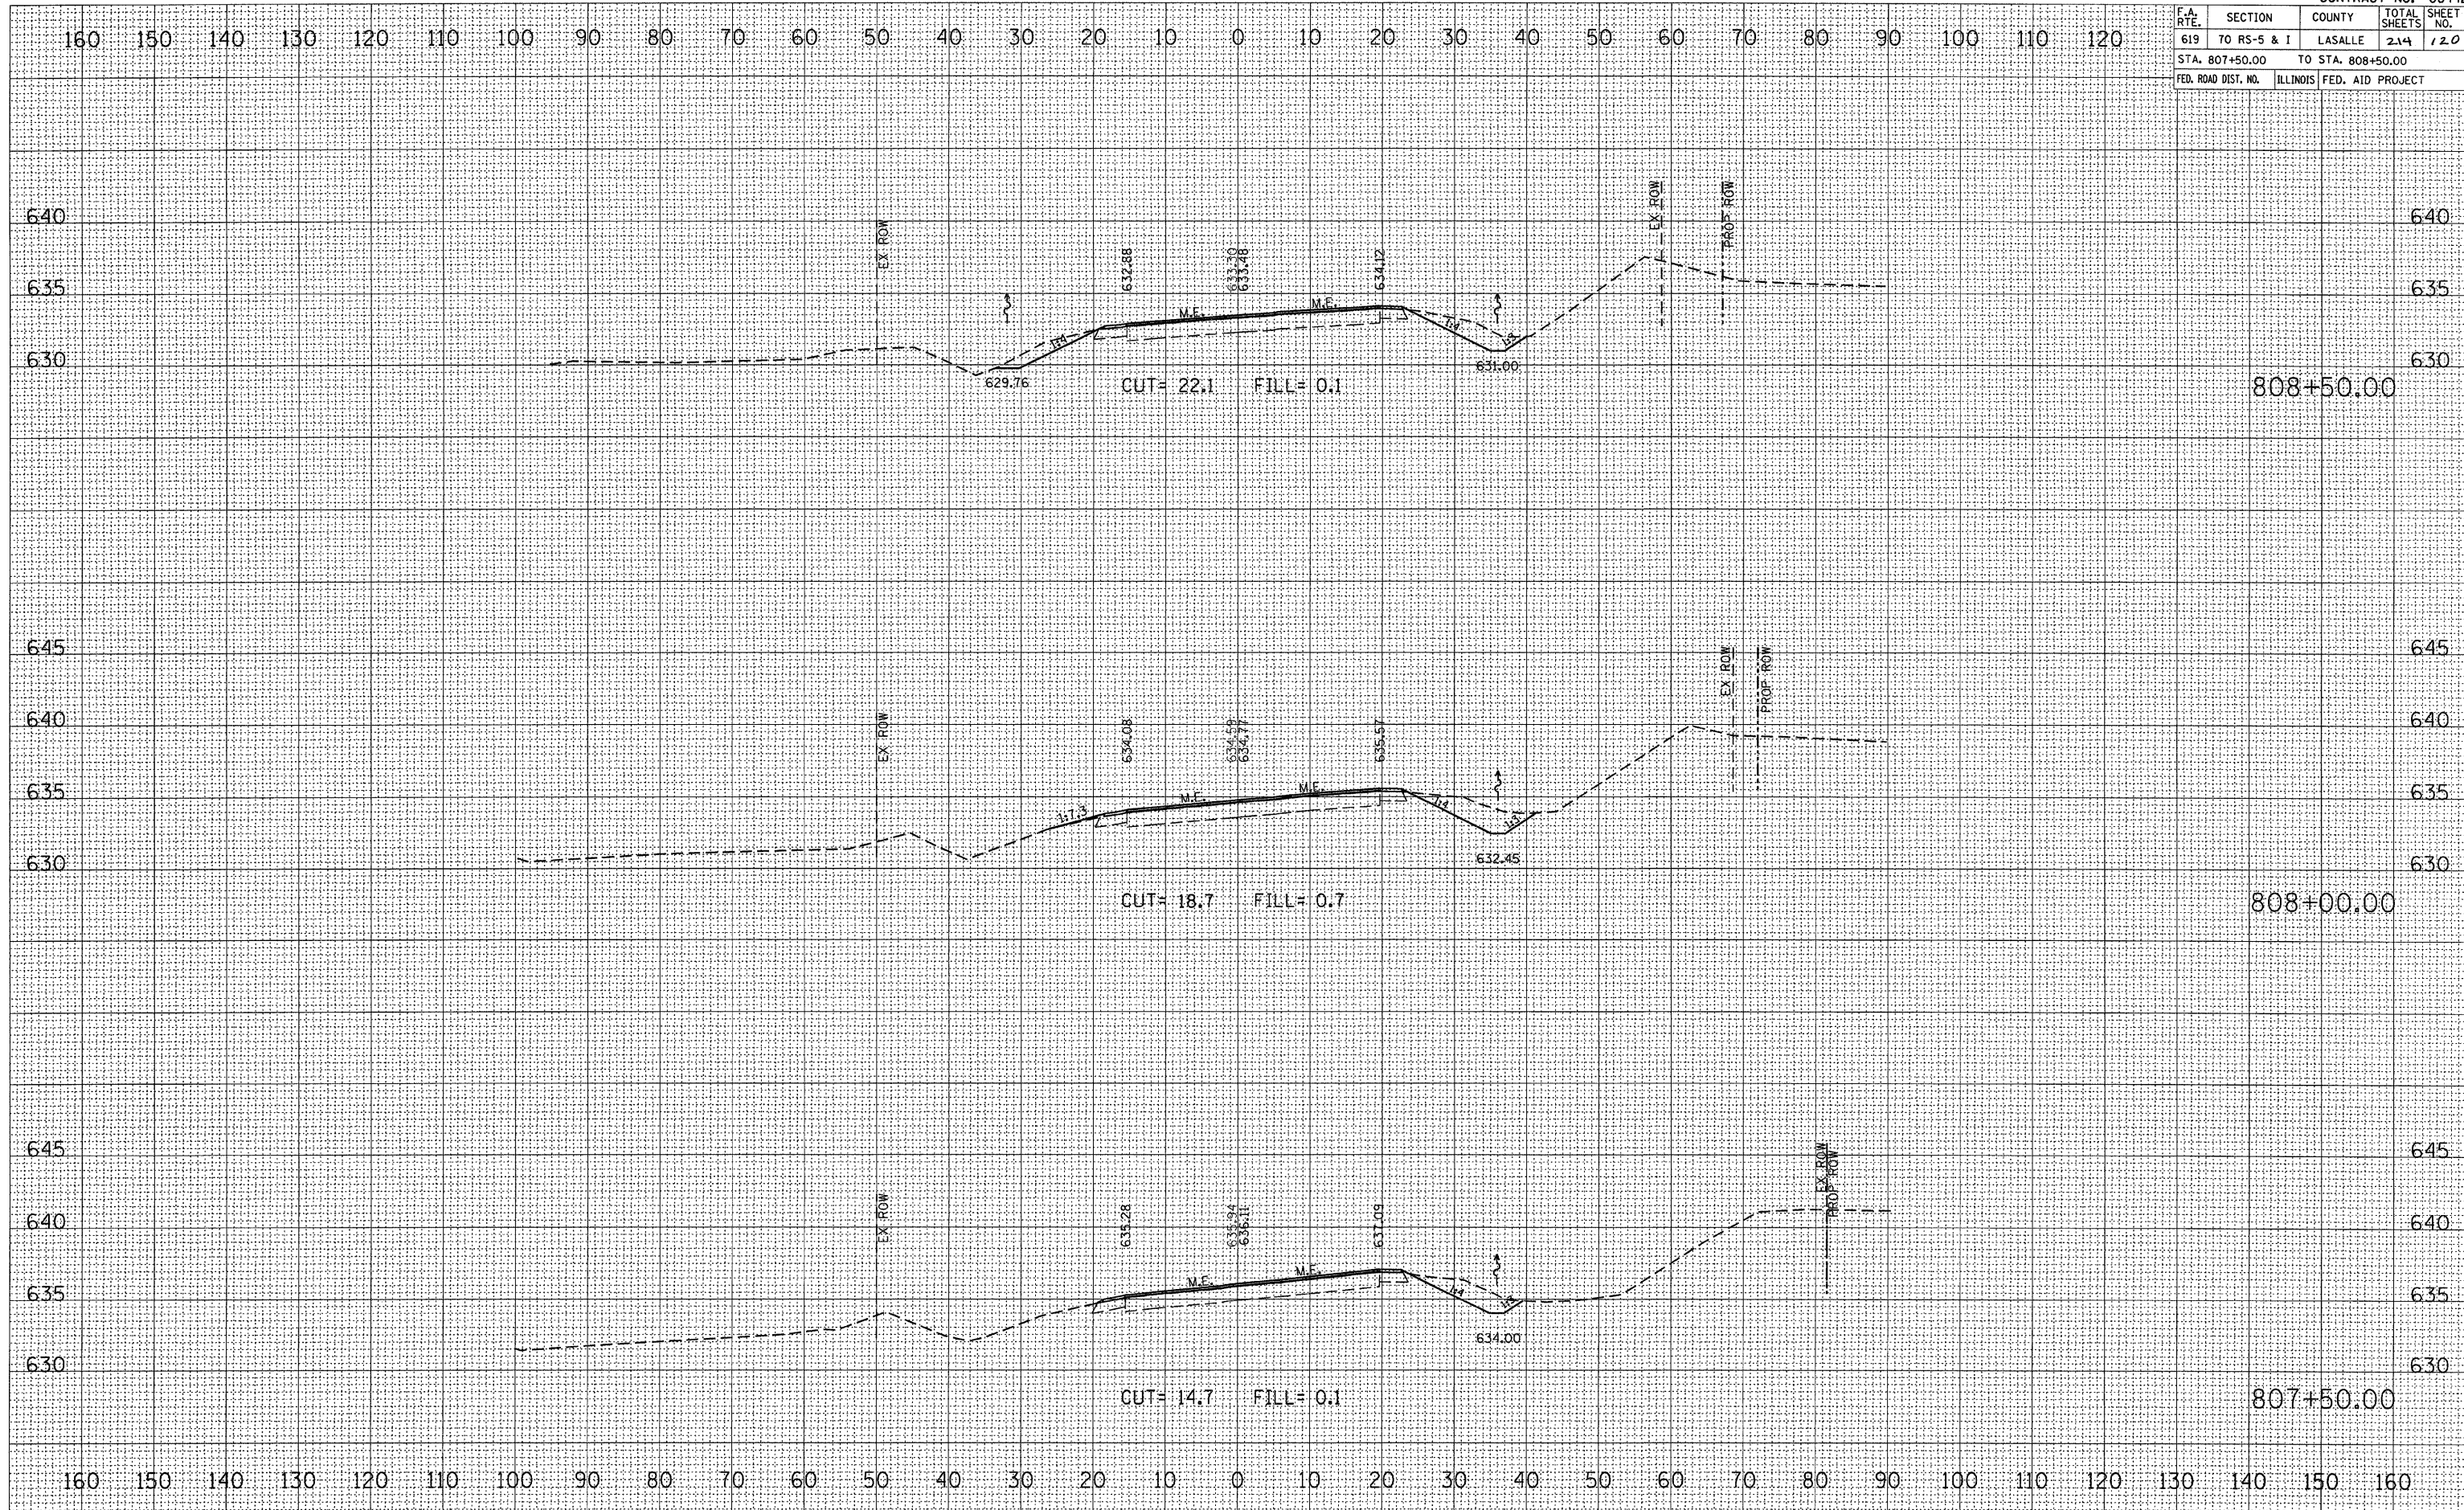

CROSS SECTION, STA 807+50.00 TO 808+50.00, FAP ROUTE 619 (IL 71)