


F.A. RTE.	SECTION	COUNTY	TOTAL SHEETS	SHEET NO.
619	70 RS-5 & I	LASALLE		121
STA. 809+00.00		TO STA. 809+90.04		
FED. ROAD DIST. NO.		ILLINOIS FED. AID PROJECT		

FINAL SURVEY NO.	EXPOSED PLOTTED AREAS CHECKED	BY	DATE

ORIGINAL SURVEY NO.	EXPOSED PLOTTED AREAS CHECKED	BY	DATE

PLOT DATE = Aug 24, 2010 - 09:23:16 AM
 FILE NAME = c:\pwworkspace\pauldotberg\dwg\100811.dwg
 USER NAME = berganmupj

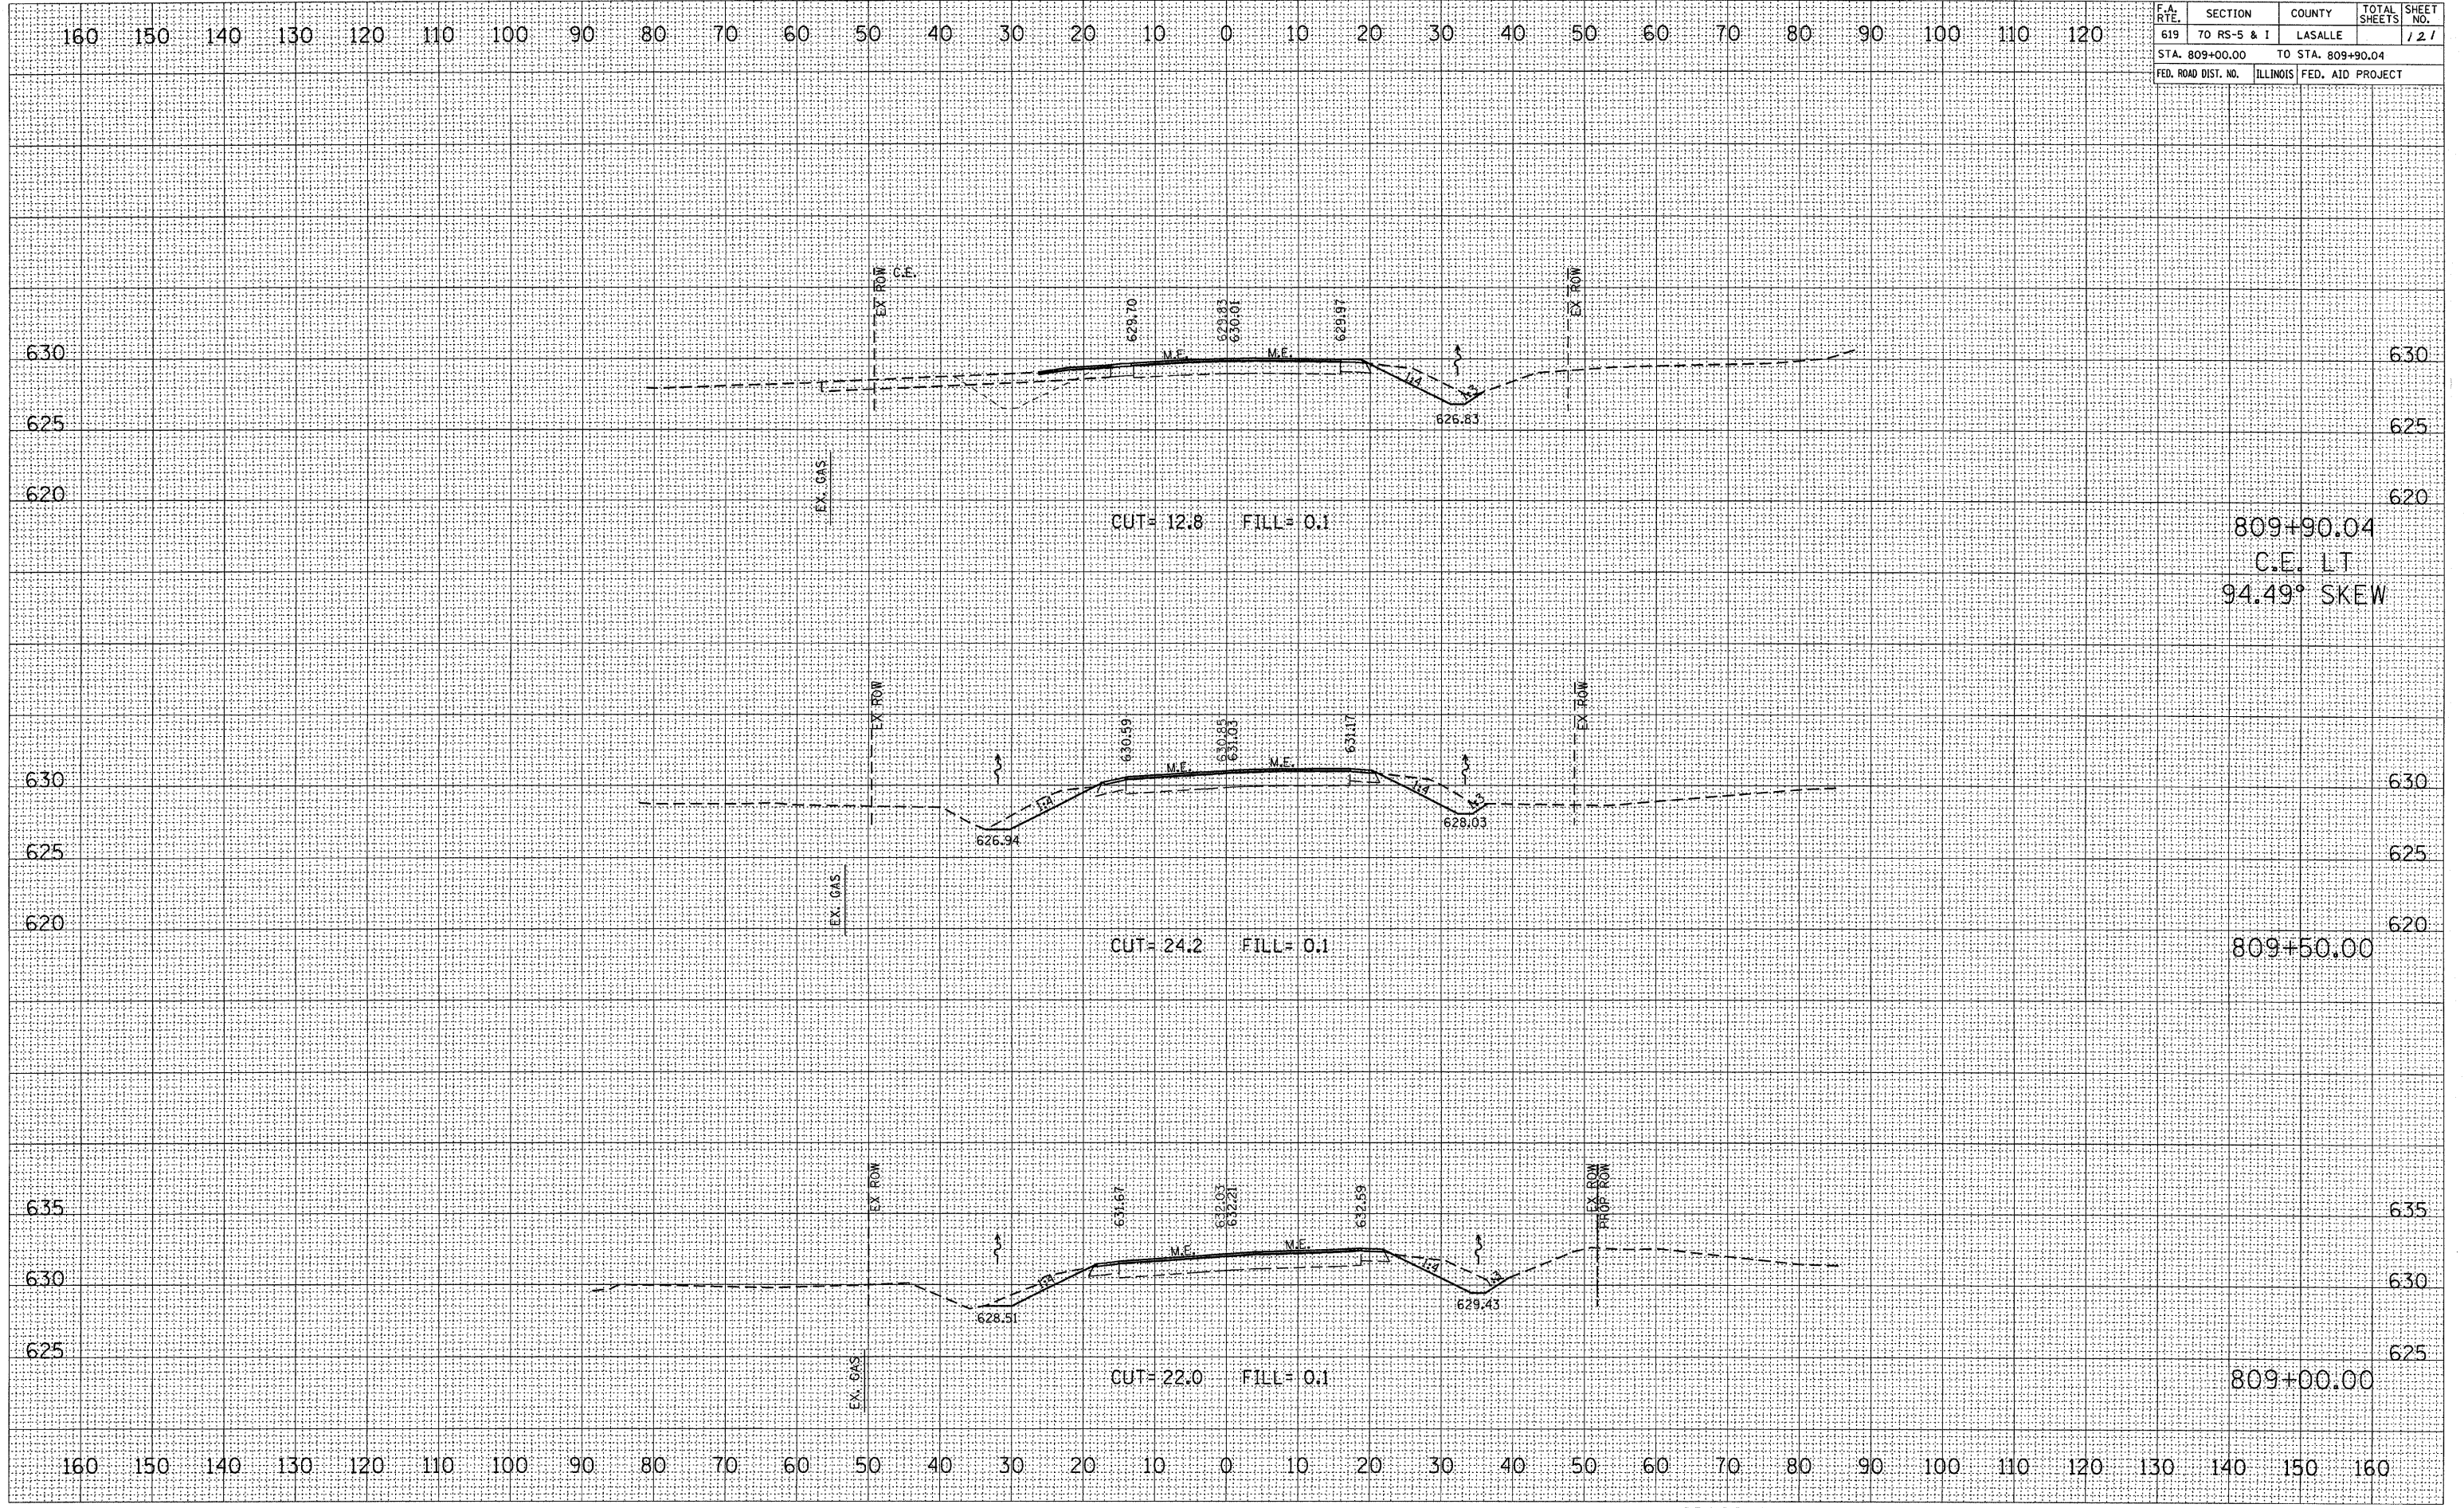

CROSS SECTION, STA 809+00.00 TO 809+90.04, FAP ROUTE 619 (IL 71)