


F.A. RTE.	SECTION	COUNTY	TOTAL SHEETS	SHEET NO.
619	70 RS-5 & I	LASALLE	214	122
STA. 810+15.00		TO STA. 810+59.20		
FED. ROAD DIST. NO.		ILLINOIS FED. AID PROJECT		

BY	DATE
FINAL SURVEY	SURVEYED
NOTE BOOK	PLOTTED
NO.	TEMPLATE
	AREAS CHECKED

BY	DATE
ORIGINAL SURVEY	SURVEYED
FILE NAME	PLOTTED
USER NAME	TEMPLATE
	AREAS CHECKED

PLOT DATE = Aug 24, 2010 - 08:22:56 AM
 FILE NAME = c:\pwork\1\project\bargenturc.jp\img\810+15.00.dwg
 USER NAME = bargenturc.jp

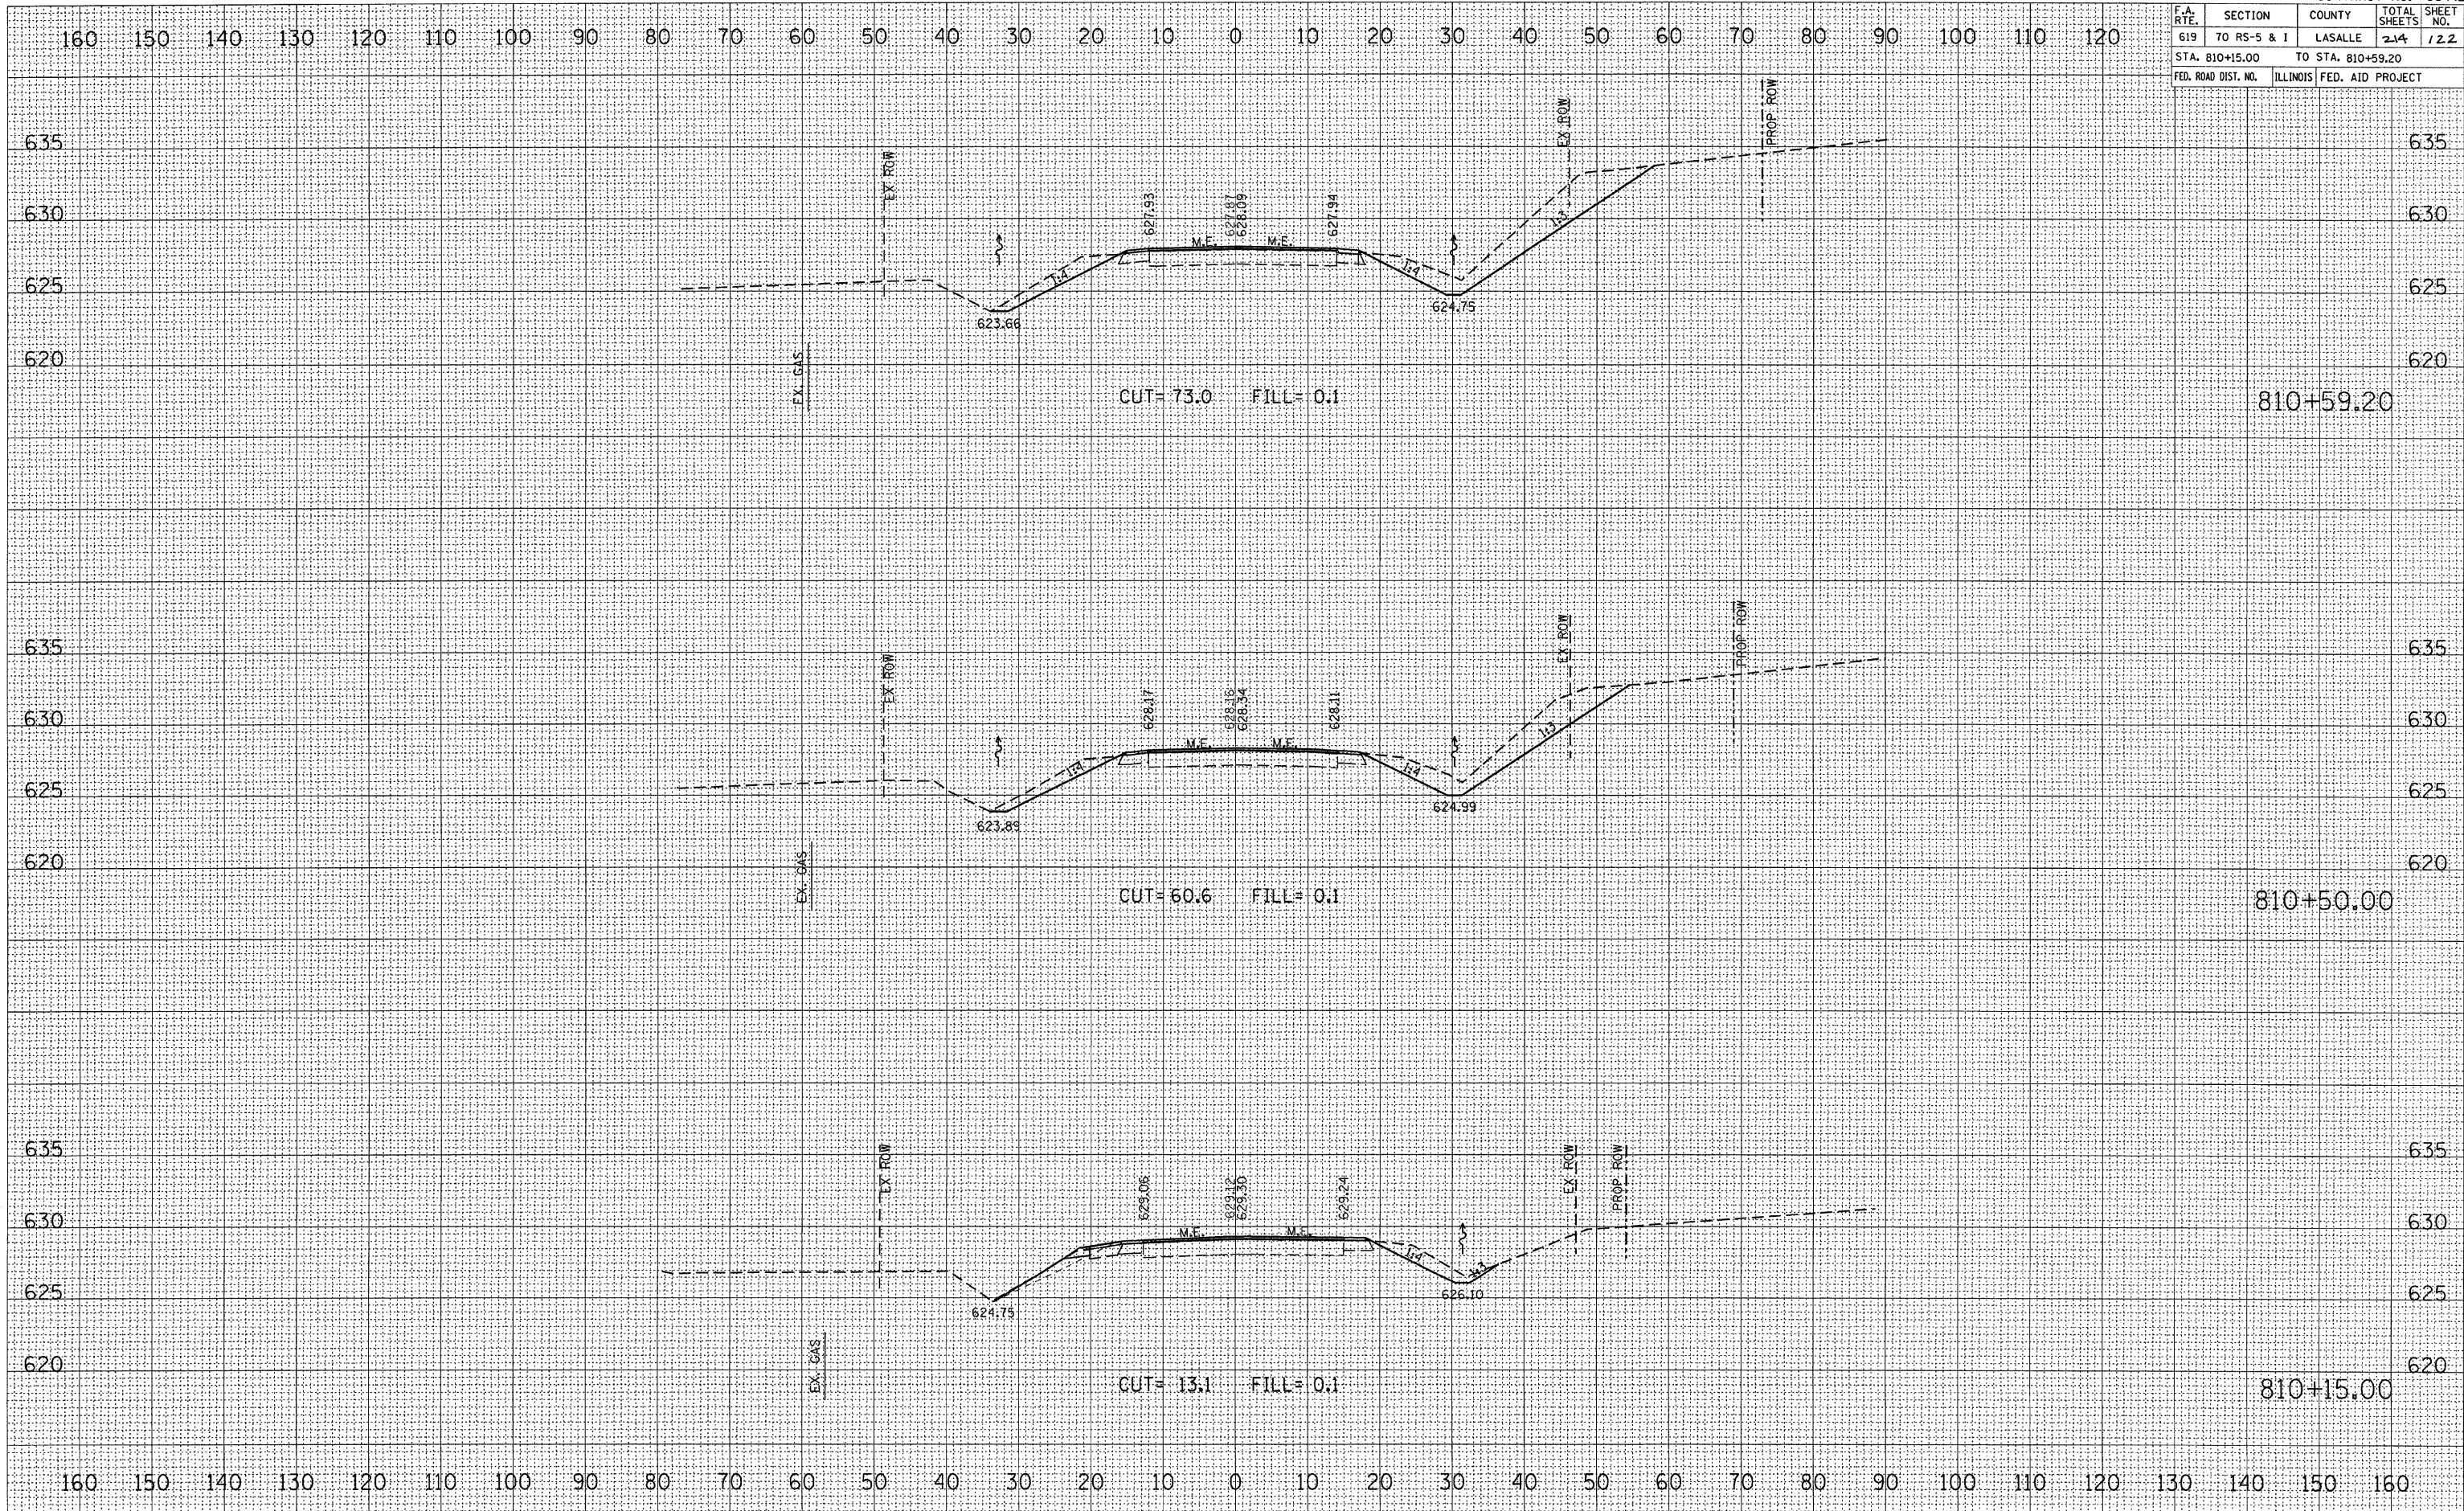

CROSS SECTION, STA 810+15.00 TO 810+59.20, FAP ROUTE 619 (IL 71)