


F.A. RTE.	SECTION	COUNTY	TOTAL SHEETS	SHEET NO.
619	70 RS-5 & I	LASALLE	214	124
STA. 811+65.00		TO STA. 811+81.05		
FED. ROAD DIST. NO.		ILLINOIS FED. AID PROJECT		

FINAL SURVEY	DATE
SURVEYED	
PLOTTED	
NOTE BOOK	
AREAS	
AREAS CHECKED	

ORIGINAL SURVEY	DATE
SURVEYED	
PLOTTED	
AREAS	
AREAS CHECKED	

PLOT DATE = Aug 24, 2010 - 08:05:29 AM
 FILE NAME = c:\pwworkspace\barngentuno\pwworkspace\10107491.dwg
 PLOT SCALE = 1/8"=1'-0"
 USER NAME = barngentuno

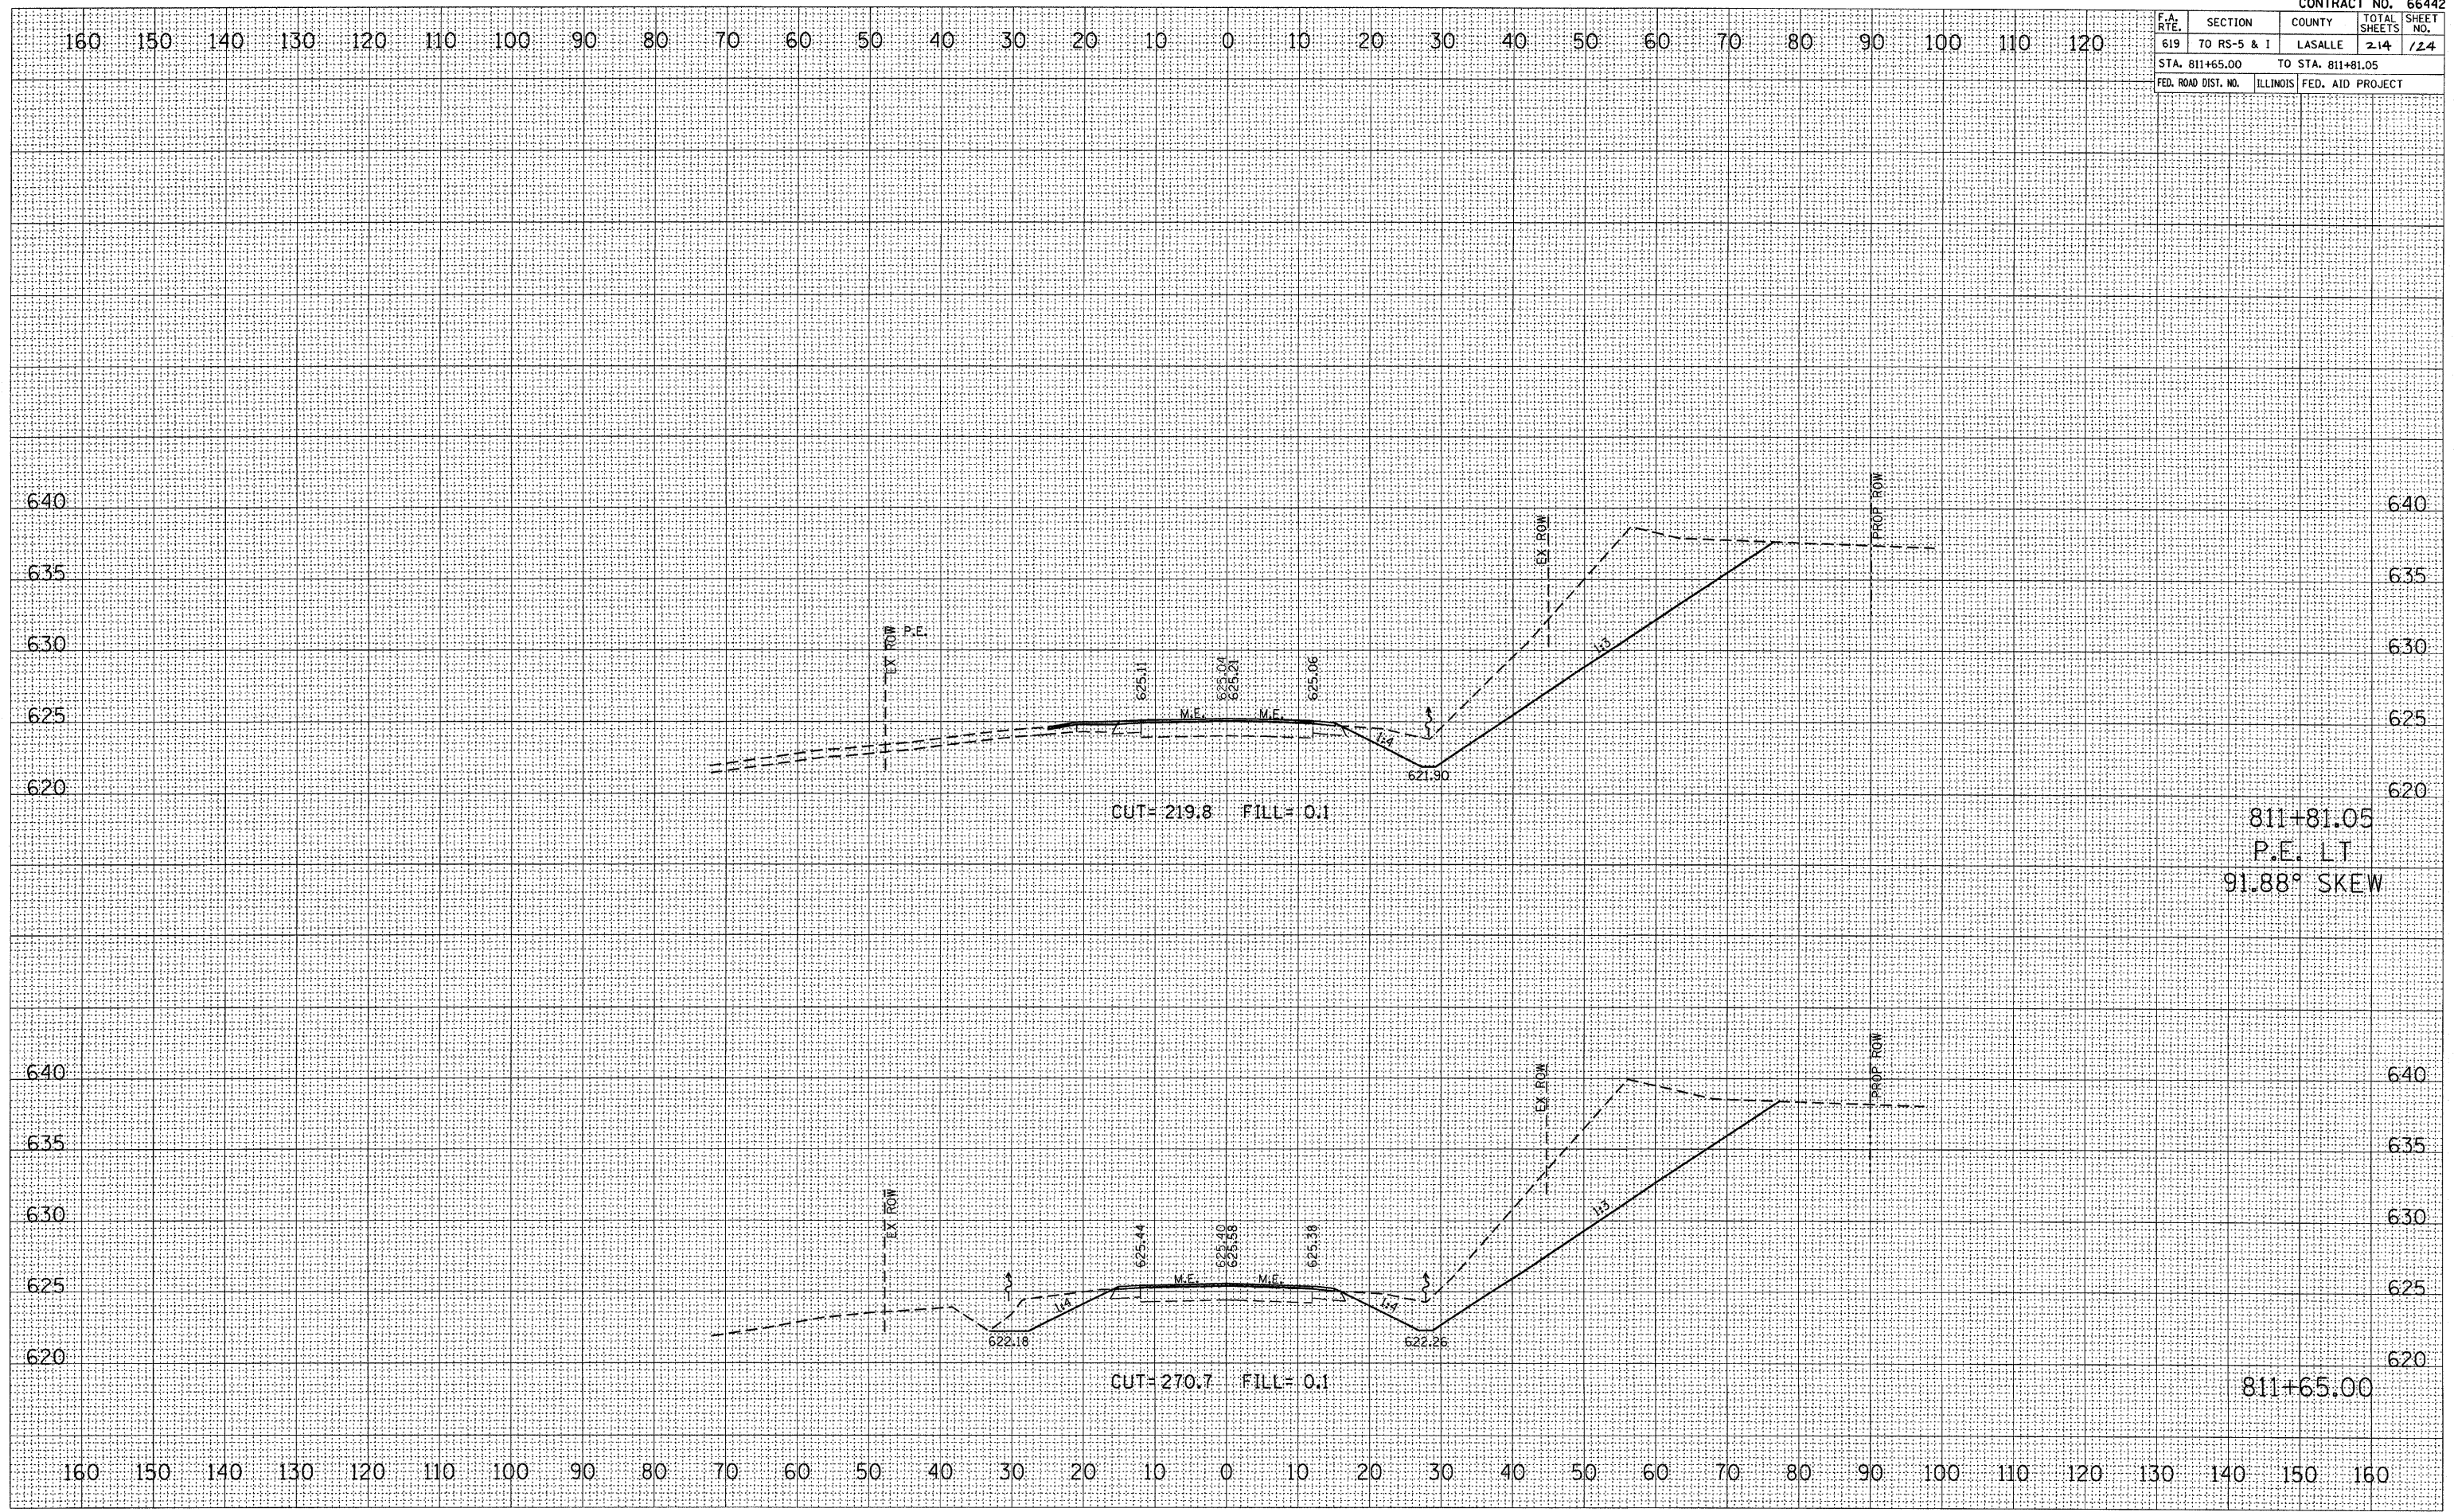

CROSS SECTION, STA 811+65.00 TO 811+81.05, FAP ROUTE 619 (IL 71)