


F.A. RTE.	SECTION	COUNTY	TOTAL SHEETS	SHEET NO.
619	70 RS-5 & I	LASALLE	214	129
STA. 816+00.00		TO STA. 816+50.00		
FED. ROAD DIST. NO.		ILLINOIS FED. AID PROJECT		

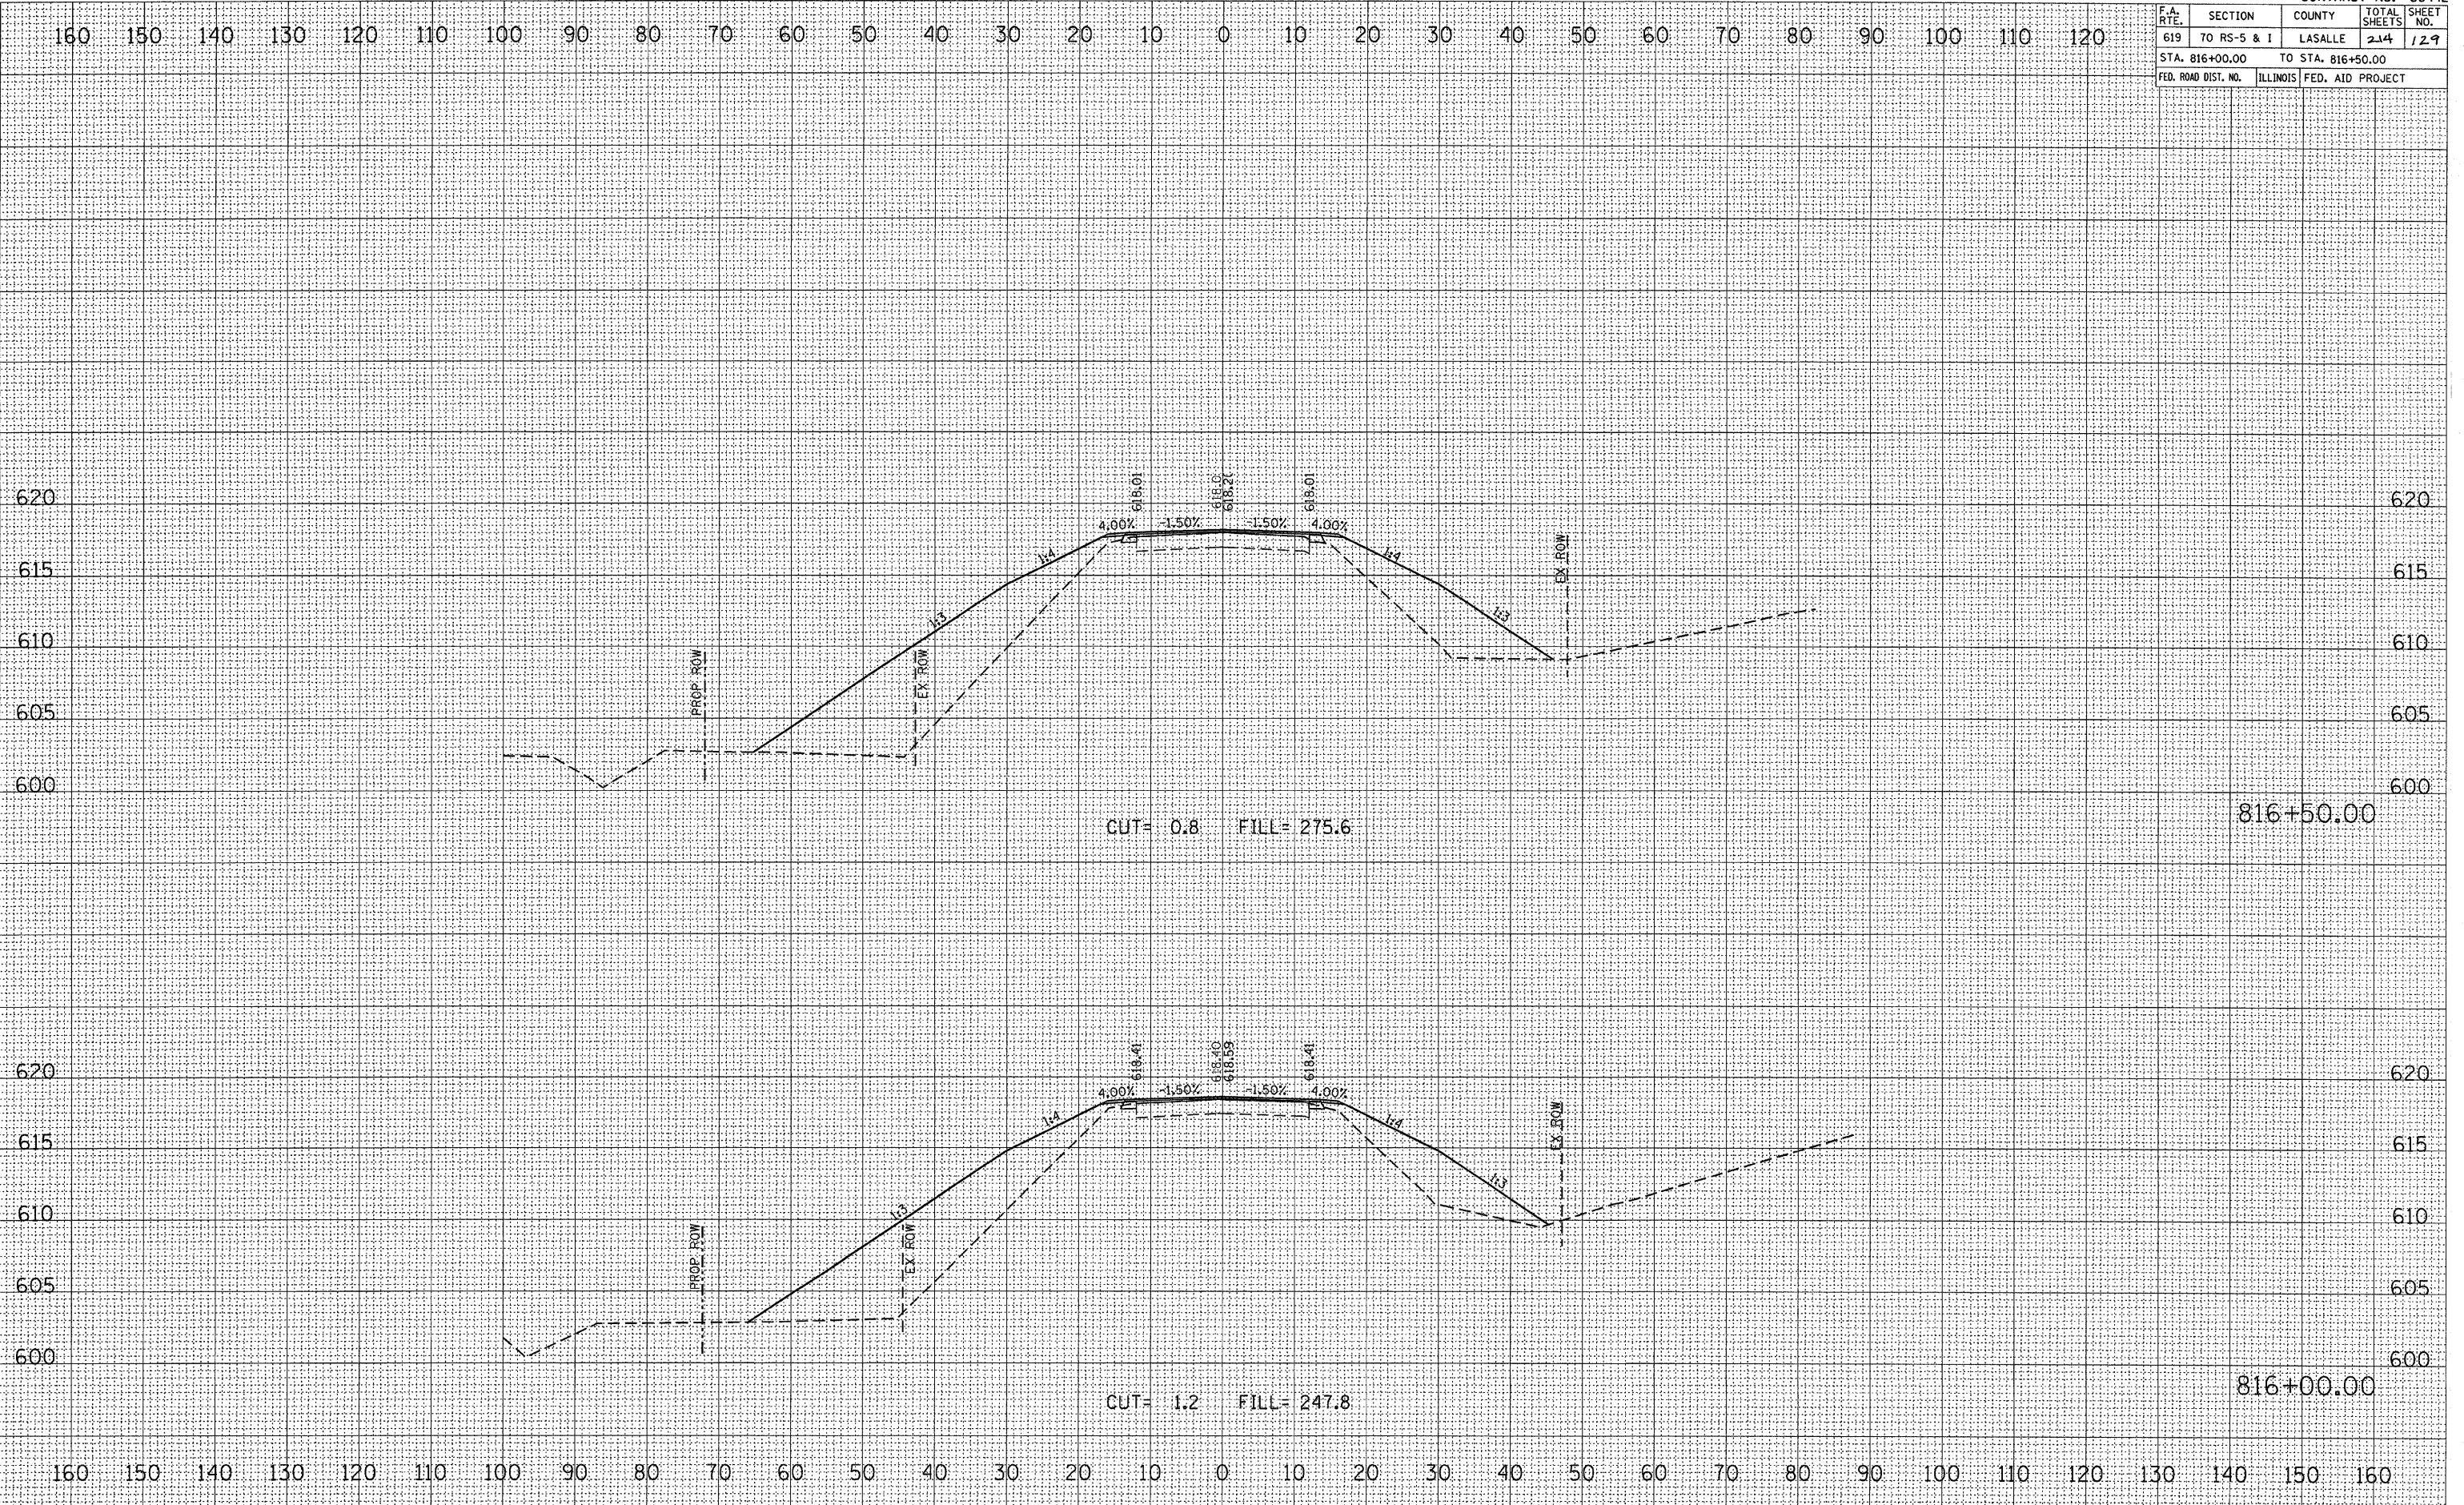

FINAL SURVEY	DATE

ORIGINAL SURVEY	DATE

PLOT DATE = Aug 24, 2010 - 08:03:58 AM
 FILE NAME = c:\pva\work\pva\bergentino\pva\816+00-816+50.dwg
 PLOT SCALE = 1/8" = 1' / IN.
 USER NAME = bergentinojp

CROSS SECTION, STA 816+00.00 TO 816+50.00, FAP ROUTE 619 (IL 71)