


F.A. RTE.	SECTION	COUNTY	TOTAL SHEETS	SHEET NO.
619	70 RS-5 & I	LASALLE	214	142
STA. 828+00.00		TO STA. 829+00.00		
FED. ROAD DIST. NO.		ILLINOIS FED. AID PROJECT		

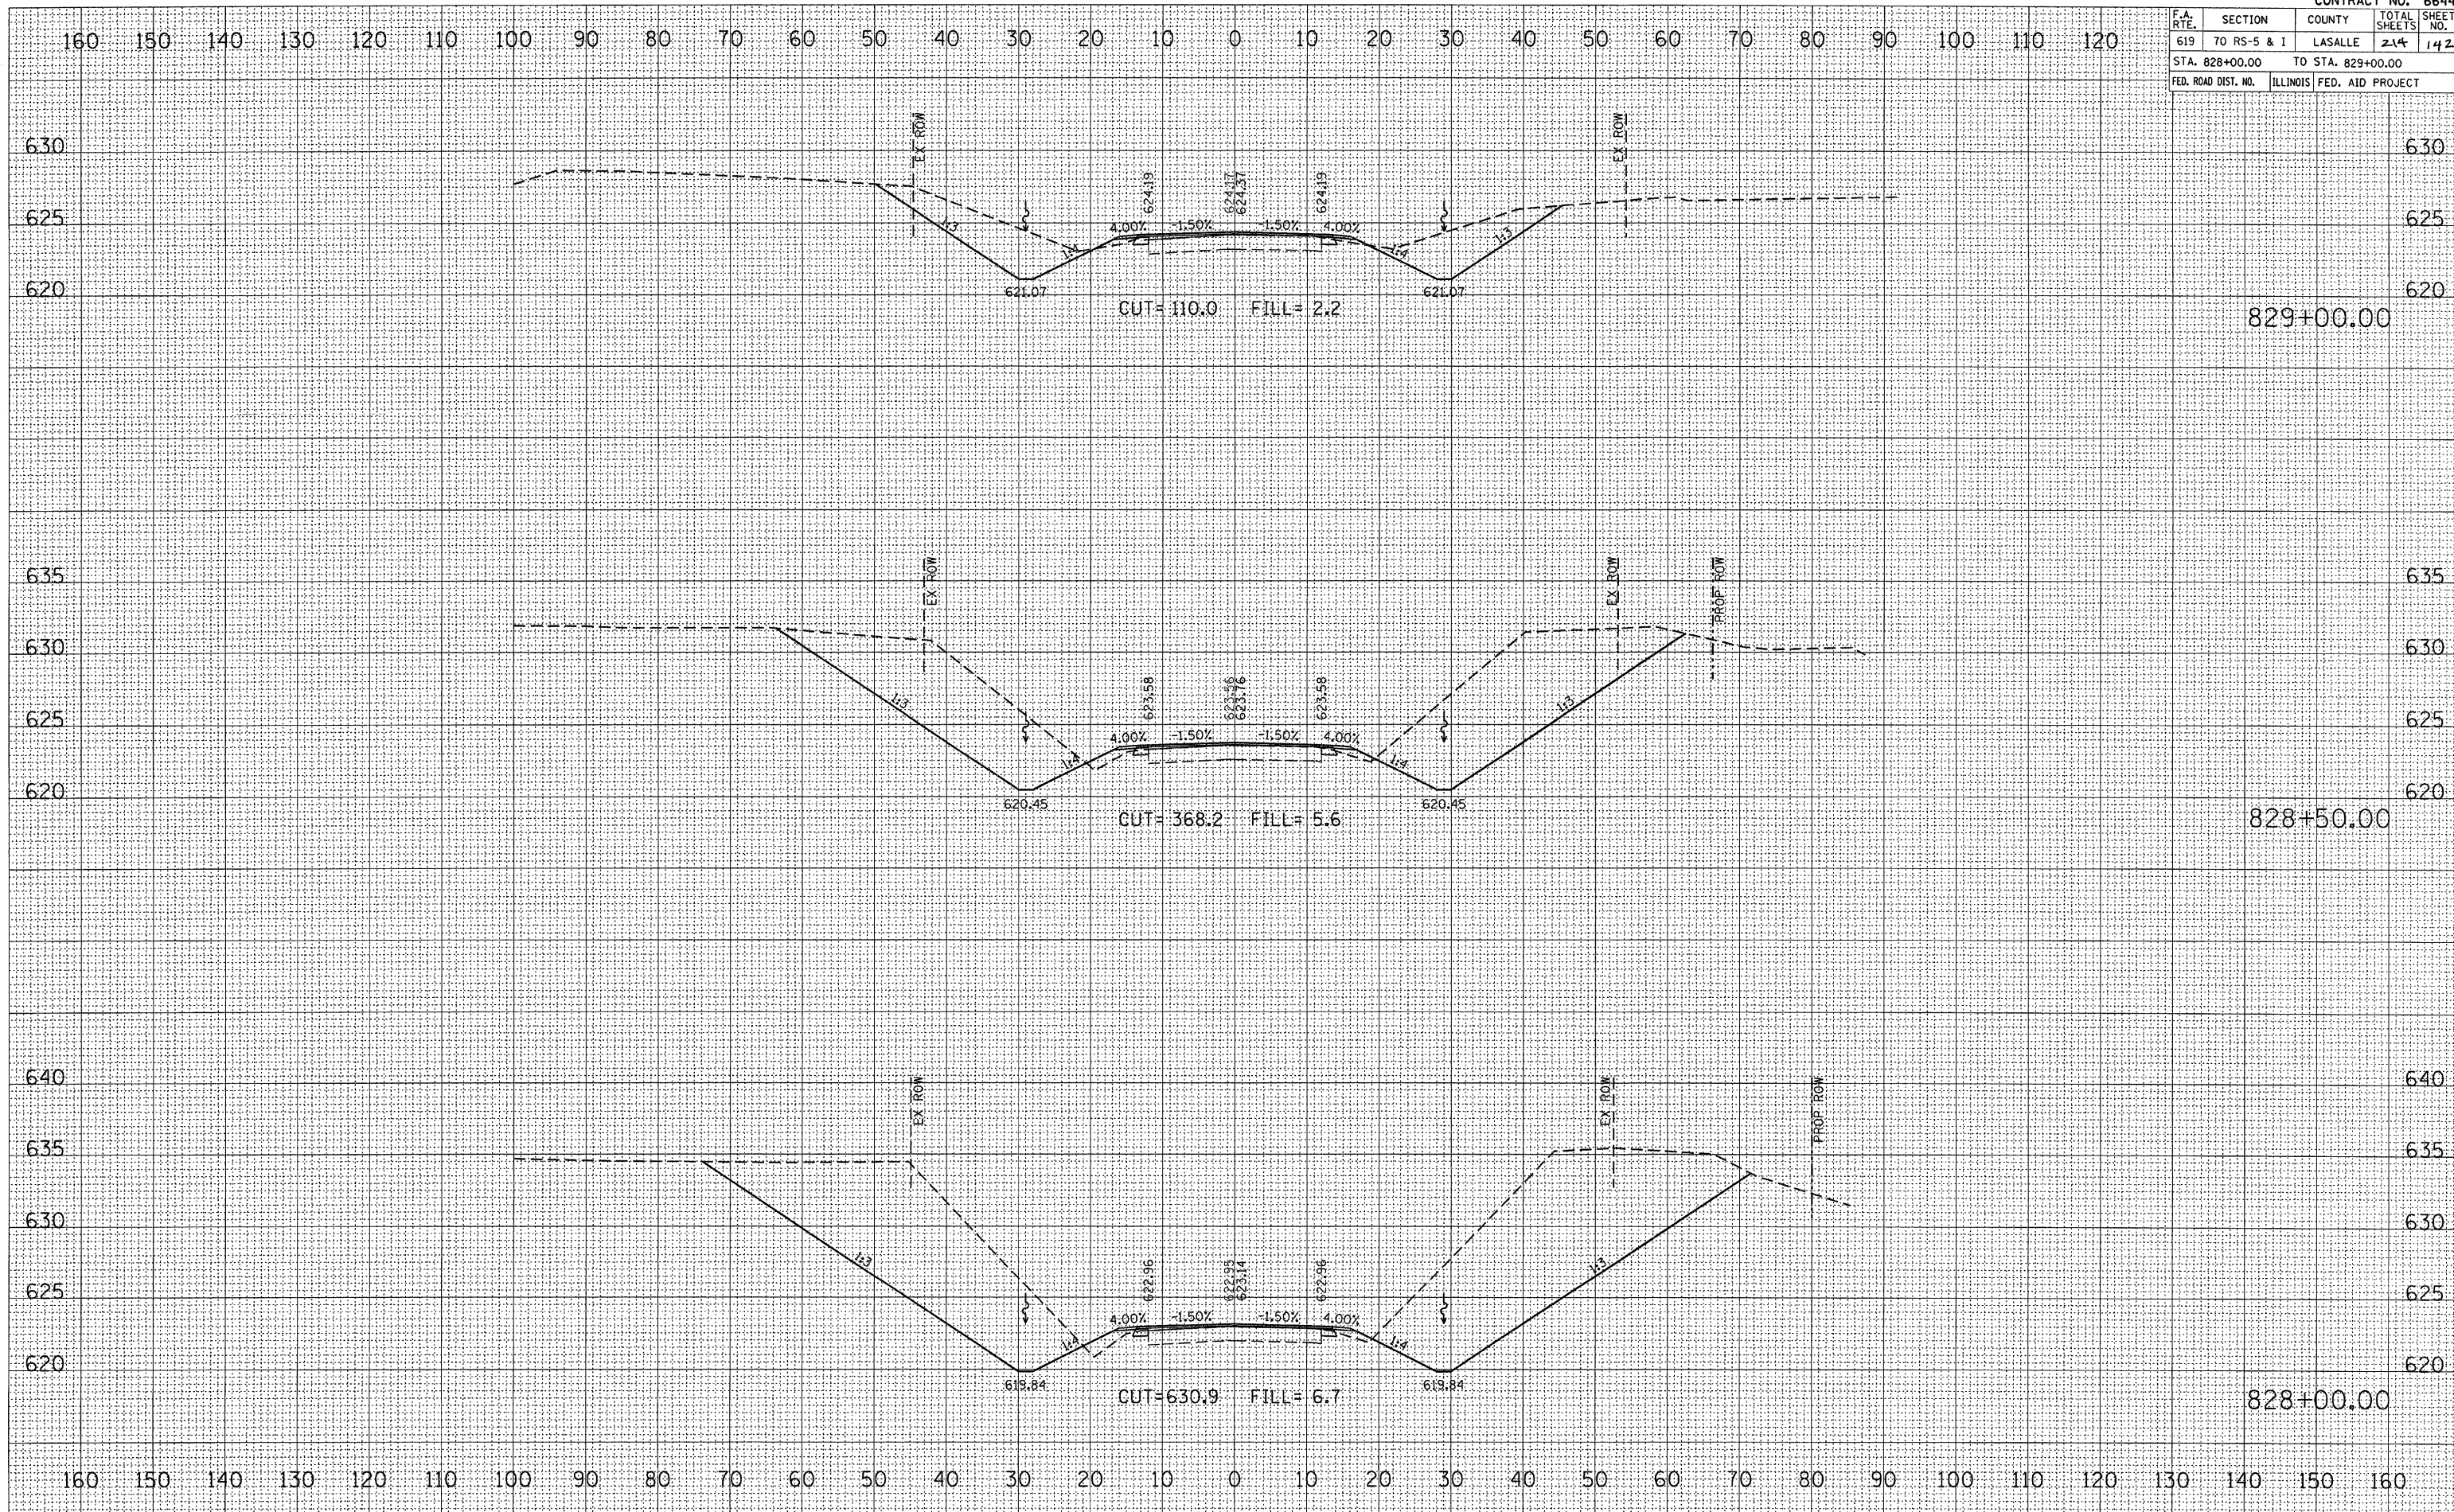

DATE	
BY	
FINAL SURVEY	SUBMITTED
NOTE BOOK	PLOTTED
NO.	AREAS CHECKED

DATE	
BY	
ORIGINAL SURVEY	SUBMITTED
NOTE BOOK	PLOTTED
NO.	AREAS CHECKED

PLOT DATE = Aug 24, 2018 - 07:55:08 AM
 FILE NAME = c:\pwork\spudot\borgentonj\img\828+00.00.dwg
 USER NAME = borgentonj