


F.A. RTE.	SECTION	COUNTY	TOTAL SHEETS	SHEET NO.
619	70 RS-5 & I	LASALLE	214	143
STA. 829+50.00		TO STA. 830+50.00		
FED. ROAD DIST. NO.		ILLINOIS FED. AID PROJECT		

DATE	
BY	
FINAL SURVEY	
SURVEYED	
PLOTTED	
NOTE BOOK	
AREAS	
AREAS CHECKED	
NO.	

DATE	
BY	
ORIGINAL SURVEY	
SURVEYED	
PLOTTED	
NOTE BOOK	
AREAS	
AREAS CHECKED	
NO.	

PLOT DATE = Aug 24 2018 - 07:05:09 AM
 FILE NAME = c:\pwworkspace\usergentino\pwworkspace\66442\143.dwg
 PLOT SCALE = 1/4" = 1'-0"
 USER NAME = bergentino.jp

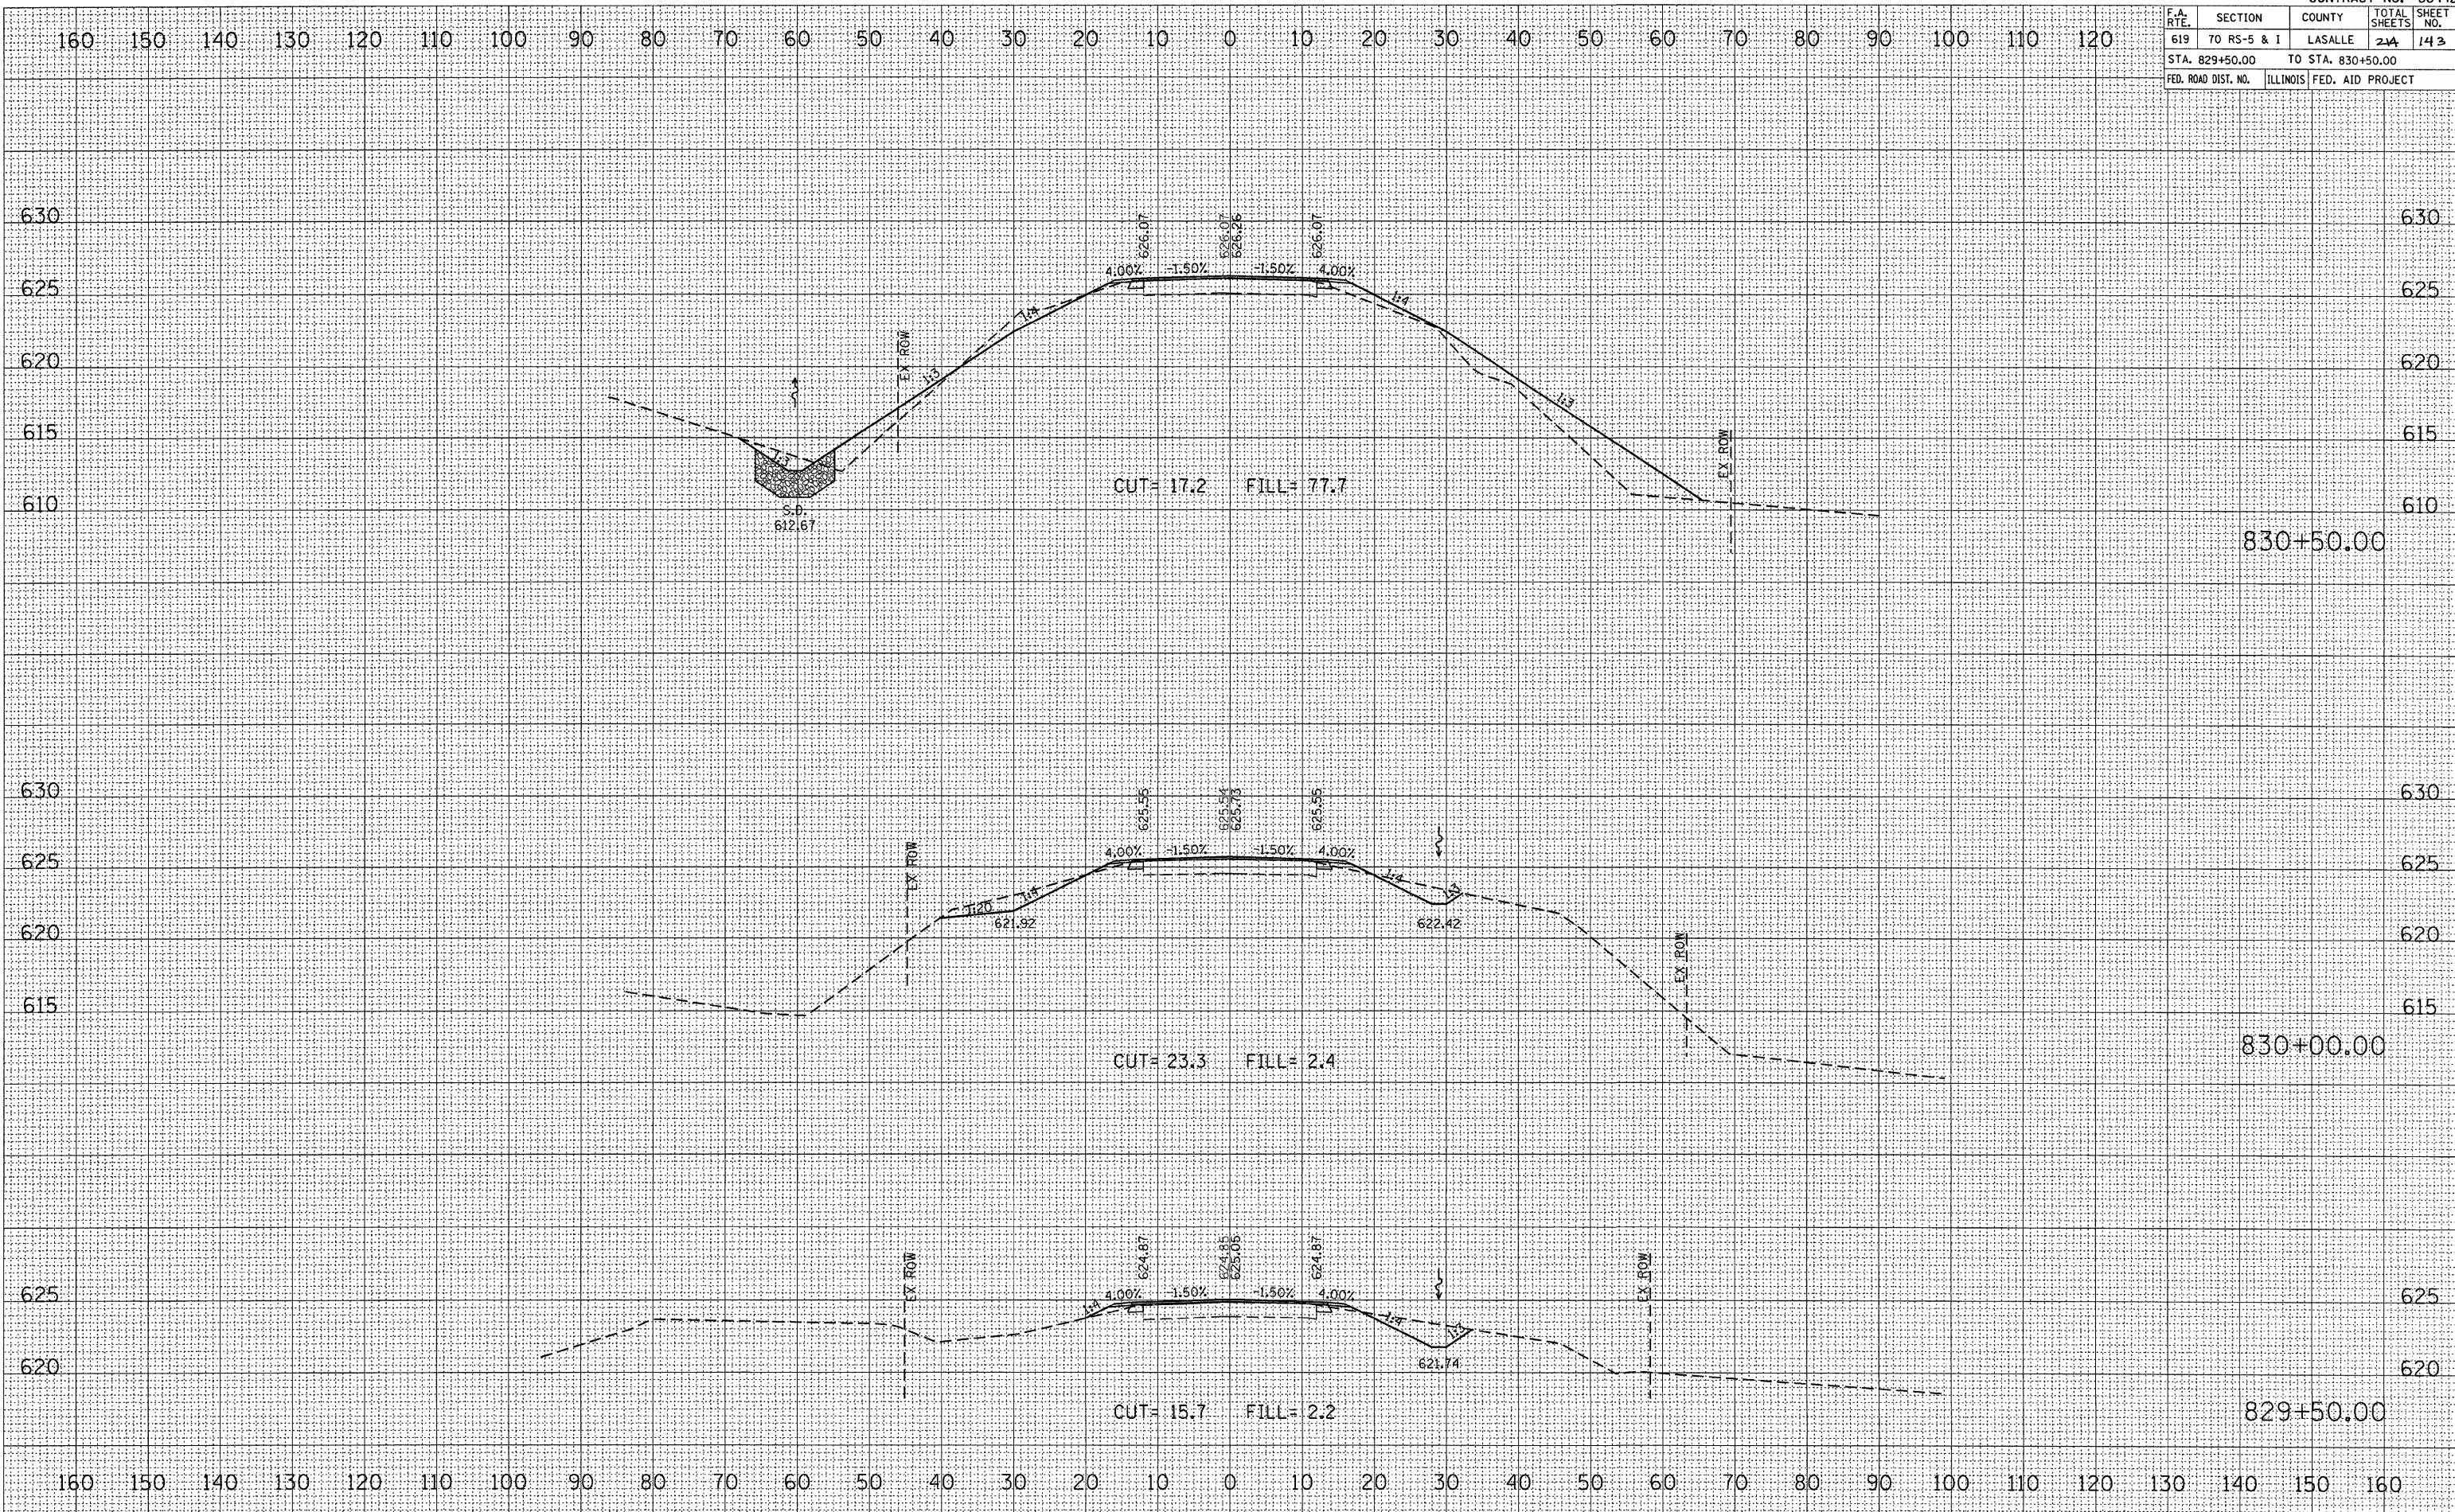

CROSS SECTION, STA 829+50.00 TO 830+50.00, FAP ROUTE 619 (IL 71)