


| F.A. RTE. | SECTION | COUNTY | TOTAL SHEETS | SHEET NO. |
|---------------------|-------------|-------------------|--------------|-----------|
| 619 | 70 RS-5 & I | LASALLE | 214 | 147 |
| STA. 833+48.07 | | TO STA. 834+00.00 | | |
| FED. ROAD DIST. NO. | ILLINOIS | FED. AID PROJECT | | |
| | | | | |

| FINAL SURVEY | BY | DATE |
|---------------|----|------|
| SURVEYED | | |
| PLOTTED | | |
| NOTE BOOK | | |
| AREAS CHECKED | | |

| OPTIONAL SURVEY | BY | DATE |
|-----------------|----|------|
| SURVEYED | | |
| PLOTTED | | |
| NOTE BOOK | | |
| AREAS CHECKED | | |

PLOT DATE = Aug 24, 2010 - 07:46:46 AM
 FILE NAME = g:\projects\user\bergentung\p\66442\70\70-147.dwg
 PLOT SCALE = 1"=40'
 USER NAME = bergentung, jr

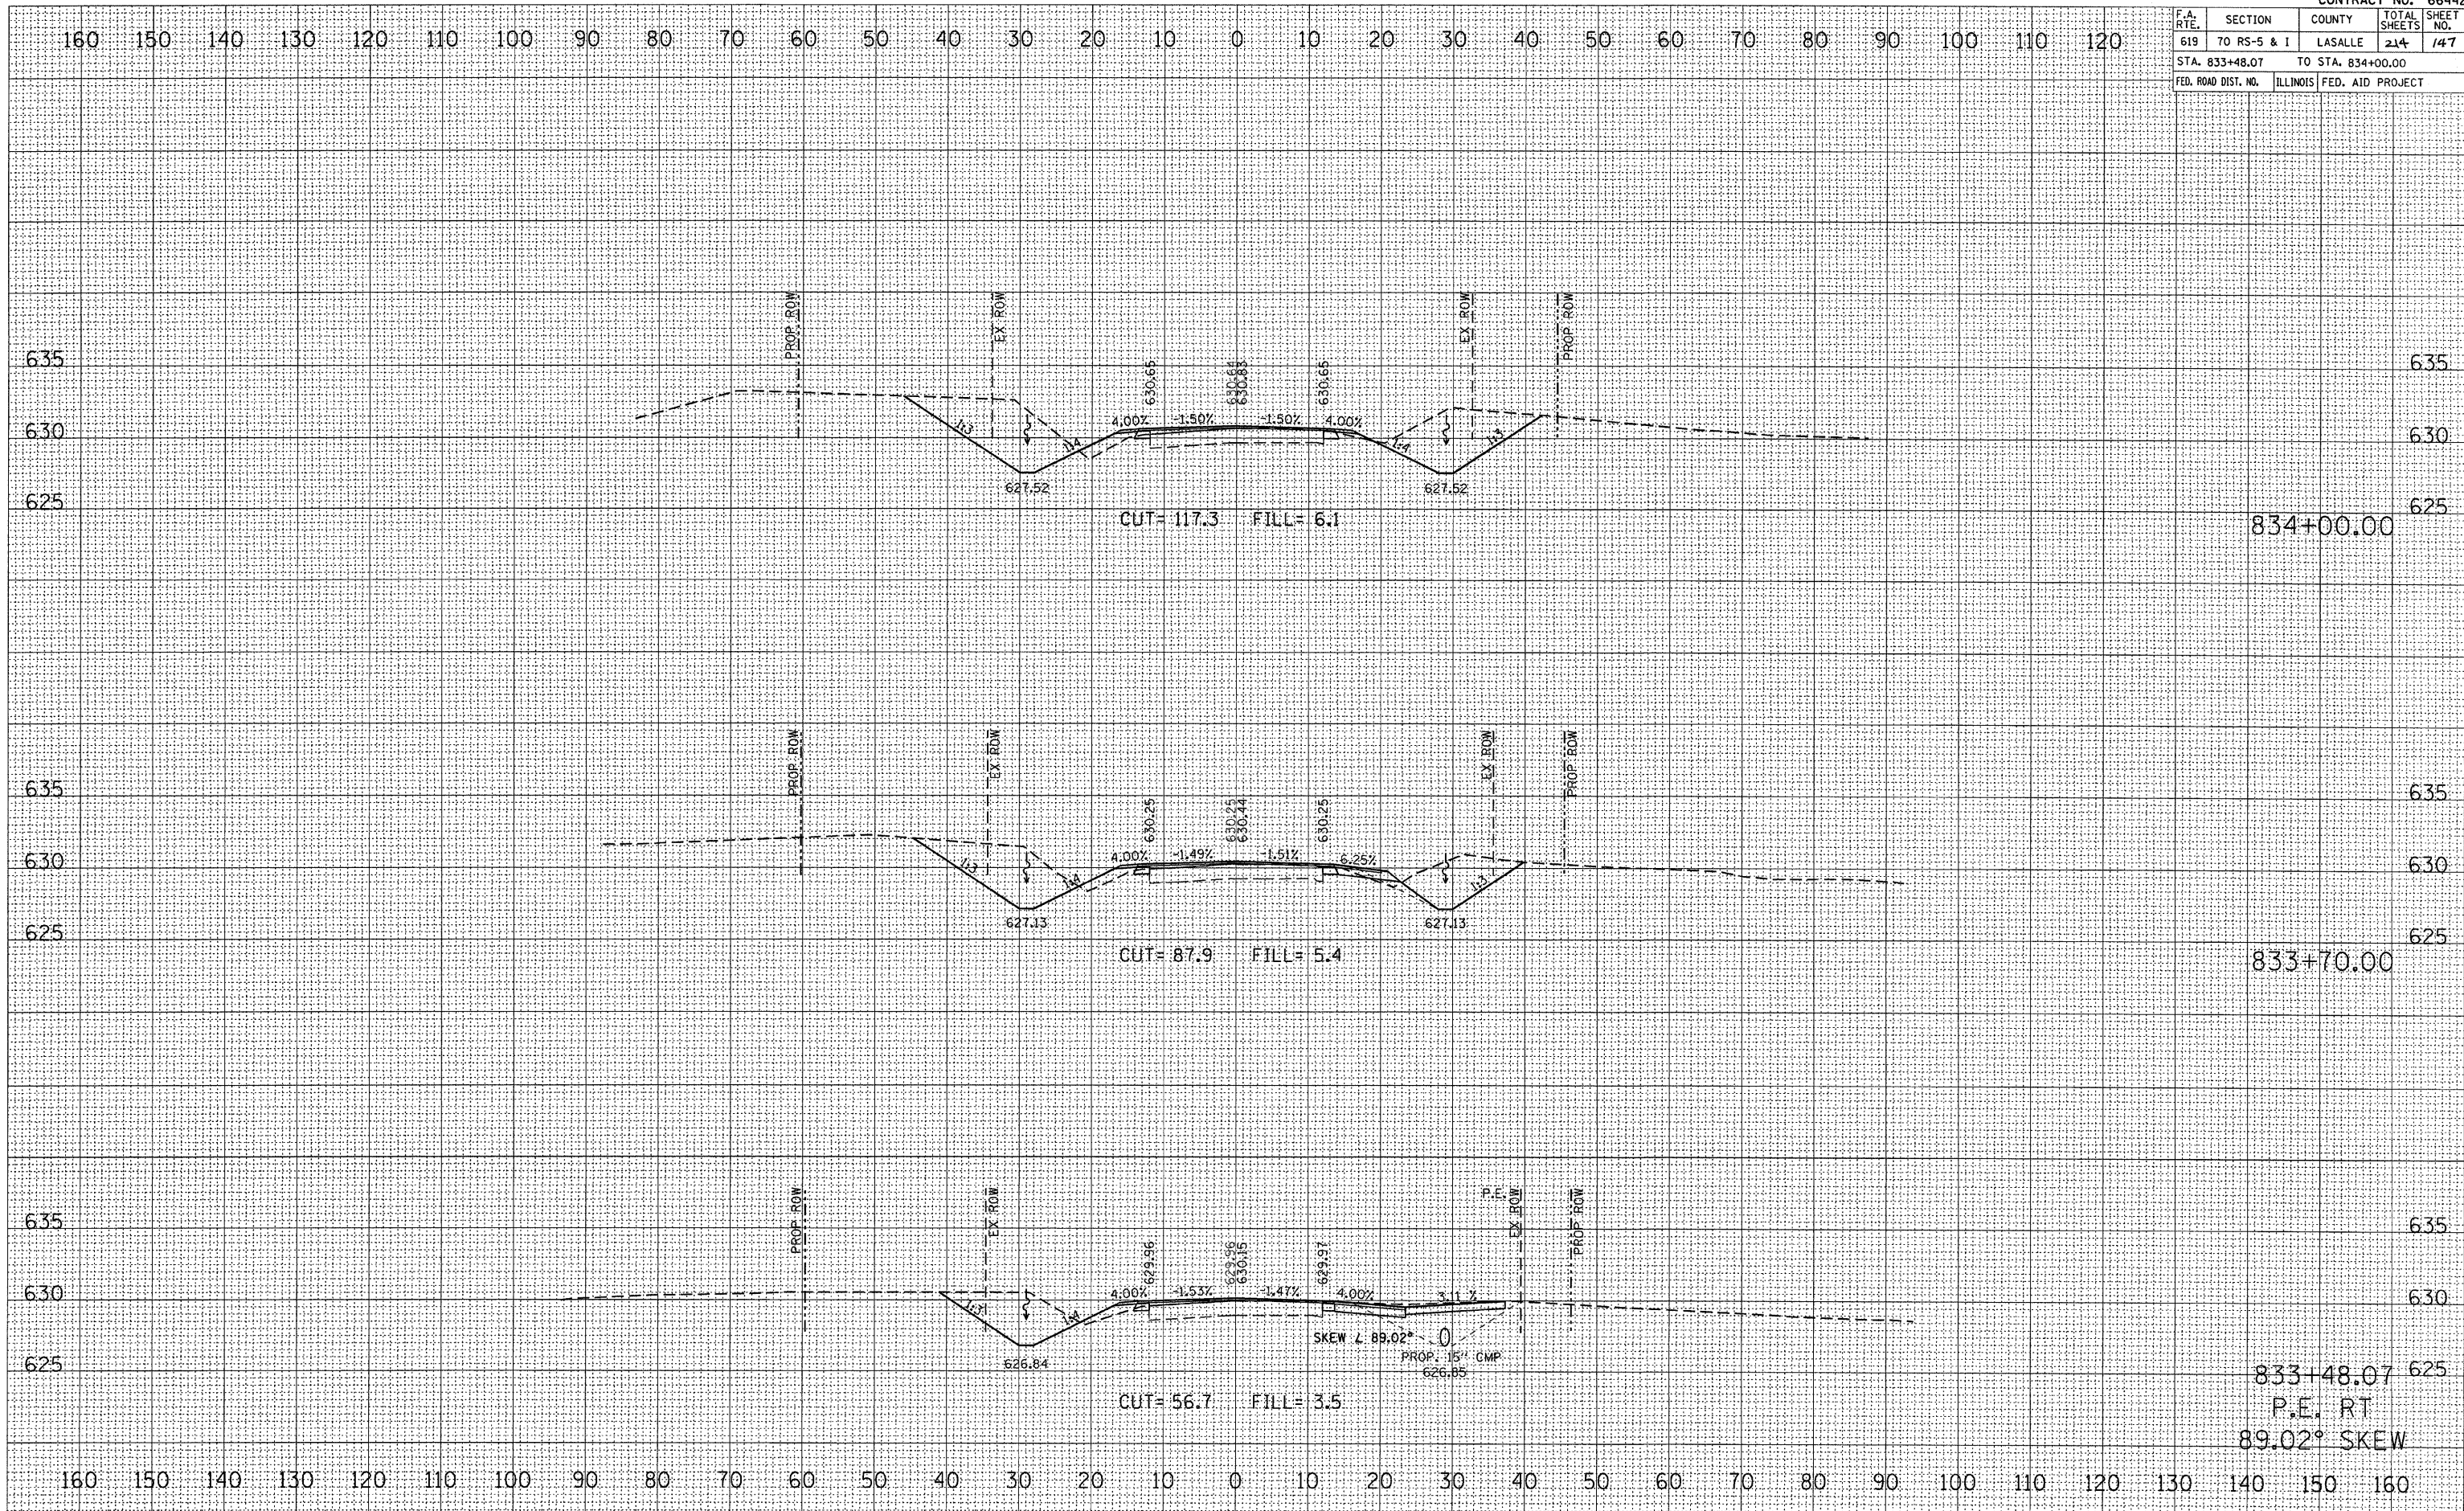

CROSS SECTION, STA 833+48.07 TO 834+00.00, FAP ROUTE 619 (IL 71)