


F.A. RTE.	SECTION	COUNTY	TOTAL SHEETS	SHEET NO.
619	70 RS-5 & I	LASALLE	214	149
STA. 835+86.43		TO STA. 836+50.00		
FED. ROAD DIST. NO.	ILLINOIS	FED. AID PROJECT		

DATE	
BY	
FINAL SURVEY	
NOTE BOOK	
NO.	
AREAS CHECKED	

DATE	
BY	
ORIGINAL SURVEY	
NOTE BOOK	
NO.	
AREAS CHECKED	

PLOT DATE = Aug 24, 2010 - 07:46:38 AM  
 FILE NAME = c:\p\work\pavest\berganunopje\835+86.43.dwg  
 PLOT SCALE = 10.0749 / 1 IN.  
 USER NAME = berganunopje

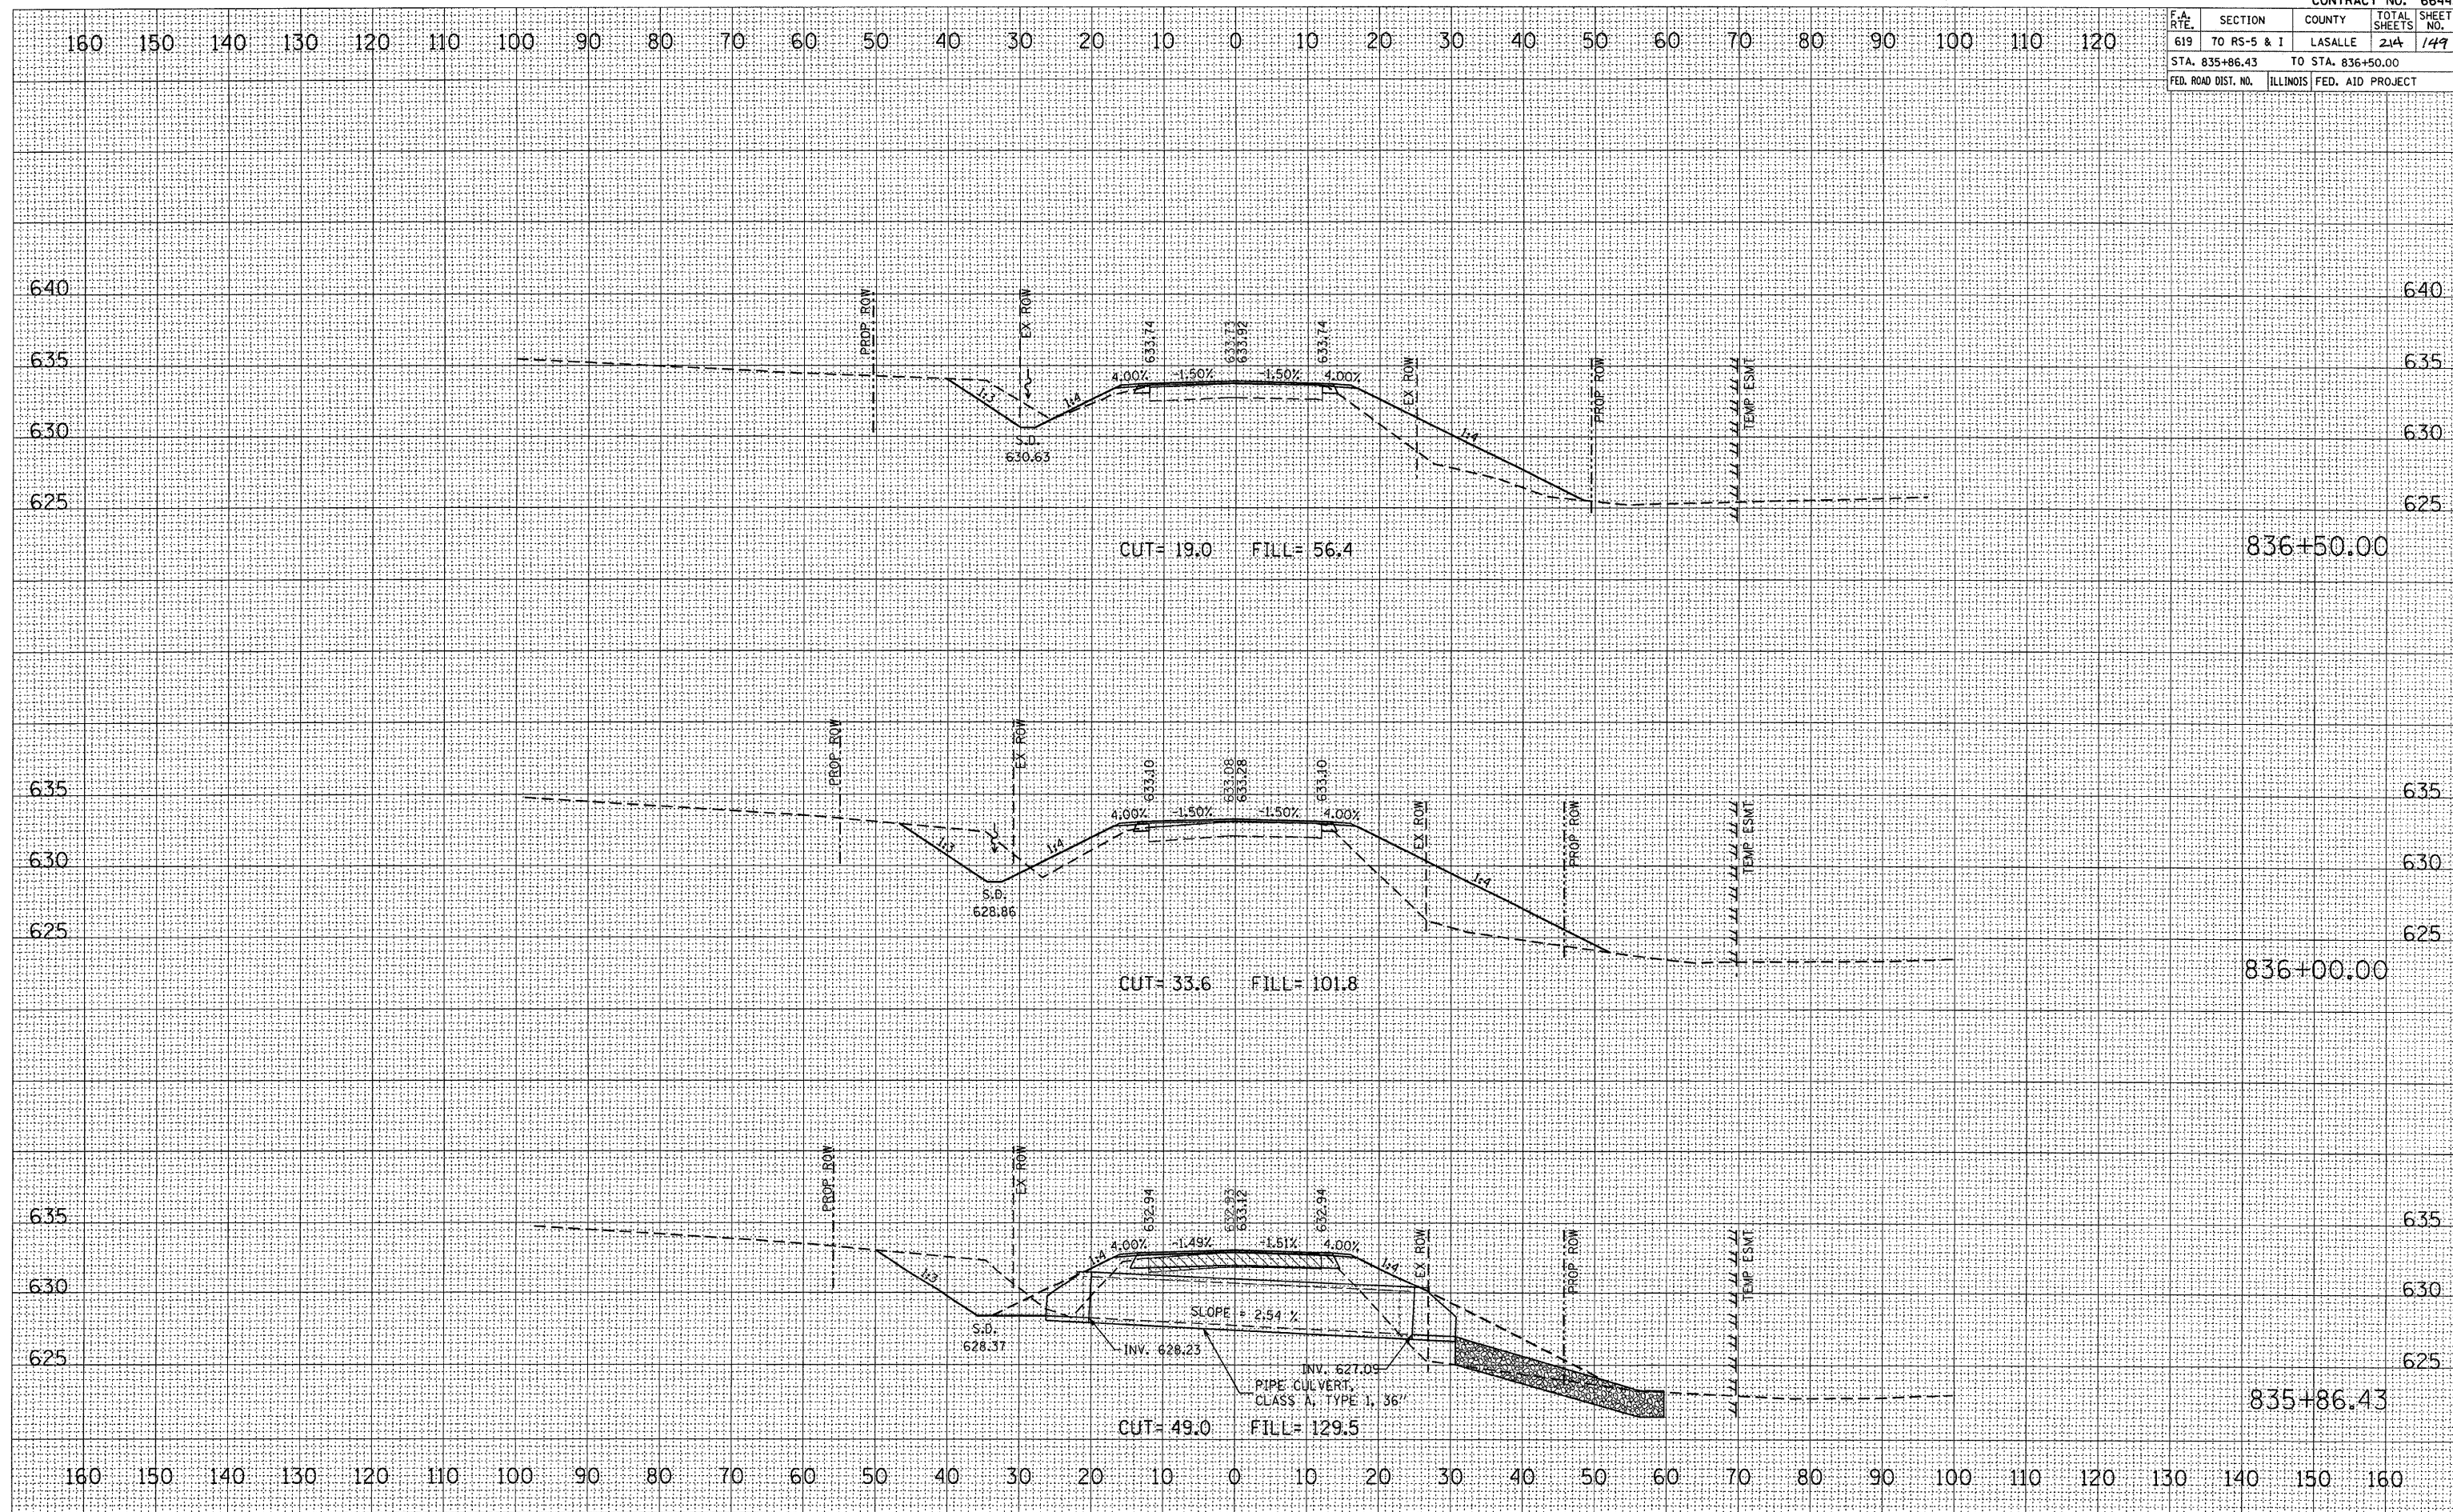

CROSS SECTION, STA 835+86.43 TO 836+50.00, FAP ROUTE 619 (IL 71)