


F.A. RTE.	SECTION	COUNTY	TOTAL SHEETS	SHEET NO.
619	70 RS-5 & I	LASALLE	214	750
STA. 837+00.00		TO STA. 838+00.00		
FED. ROAD DIST. NO.	ILLINOIS	FED. AID PROJECT		

DATE	
BY	
FINAL SURVEY	
NOTE BOOK	
AREAS	
AREAS CHECKED	
NO.	

DATE	
BY	
ORIGINAL SURVEY	
NOTE BOOK	
AREAS	
AREAS CHECKED	
NO.	

PLOT DATE = Sep 22, 2010 - 10:00:17 AM
 FILE NAME = c:\pwork\pudot\bergantino\j\837+00.00.dwg
 PLOT SCALE = 1/8" = 1' / IN.
 USER NAME = bergantino.j

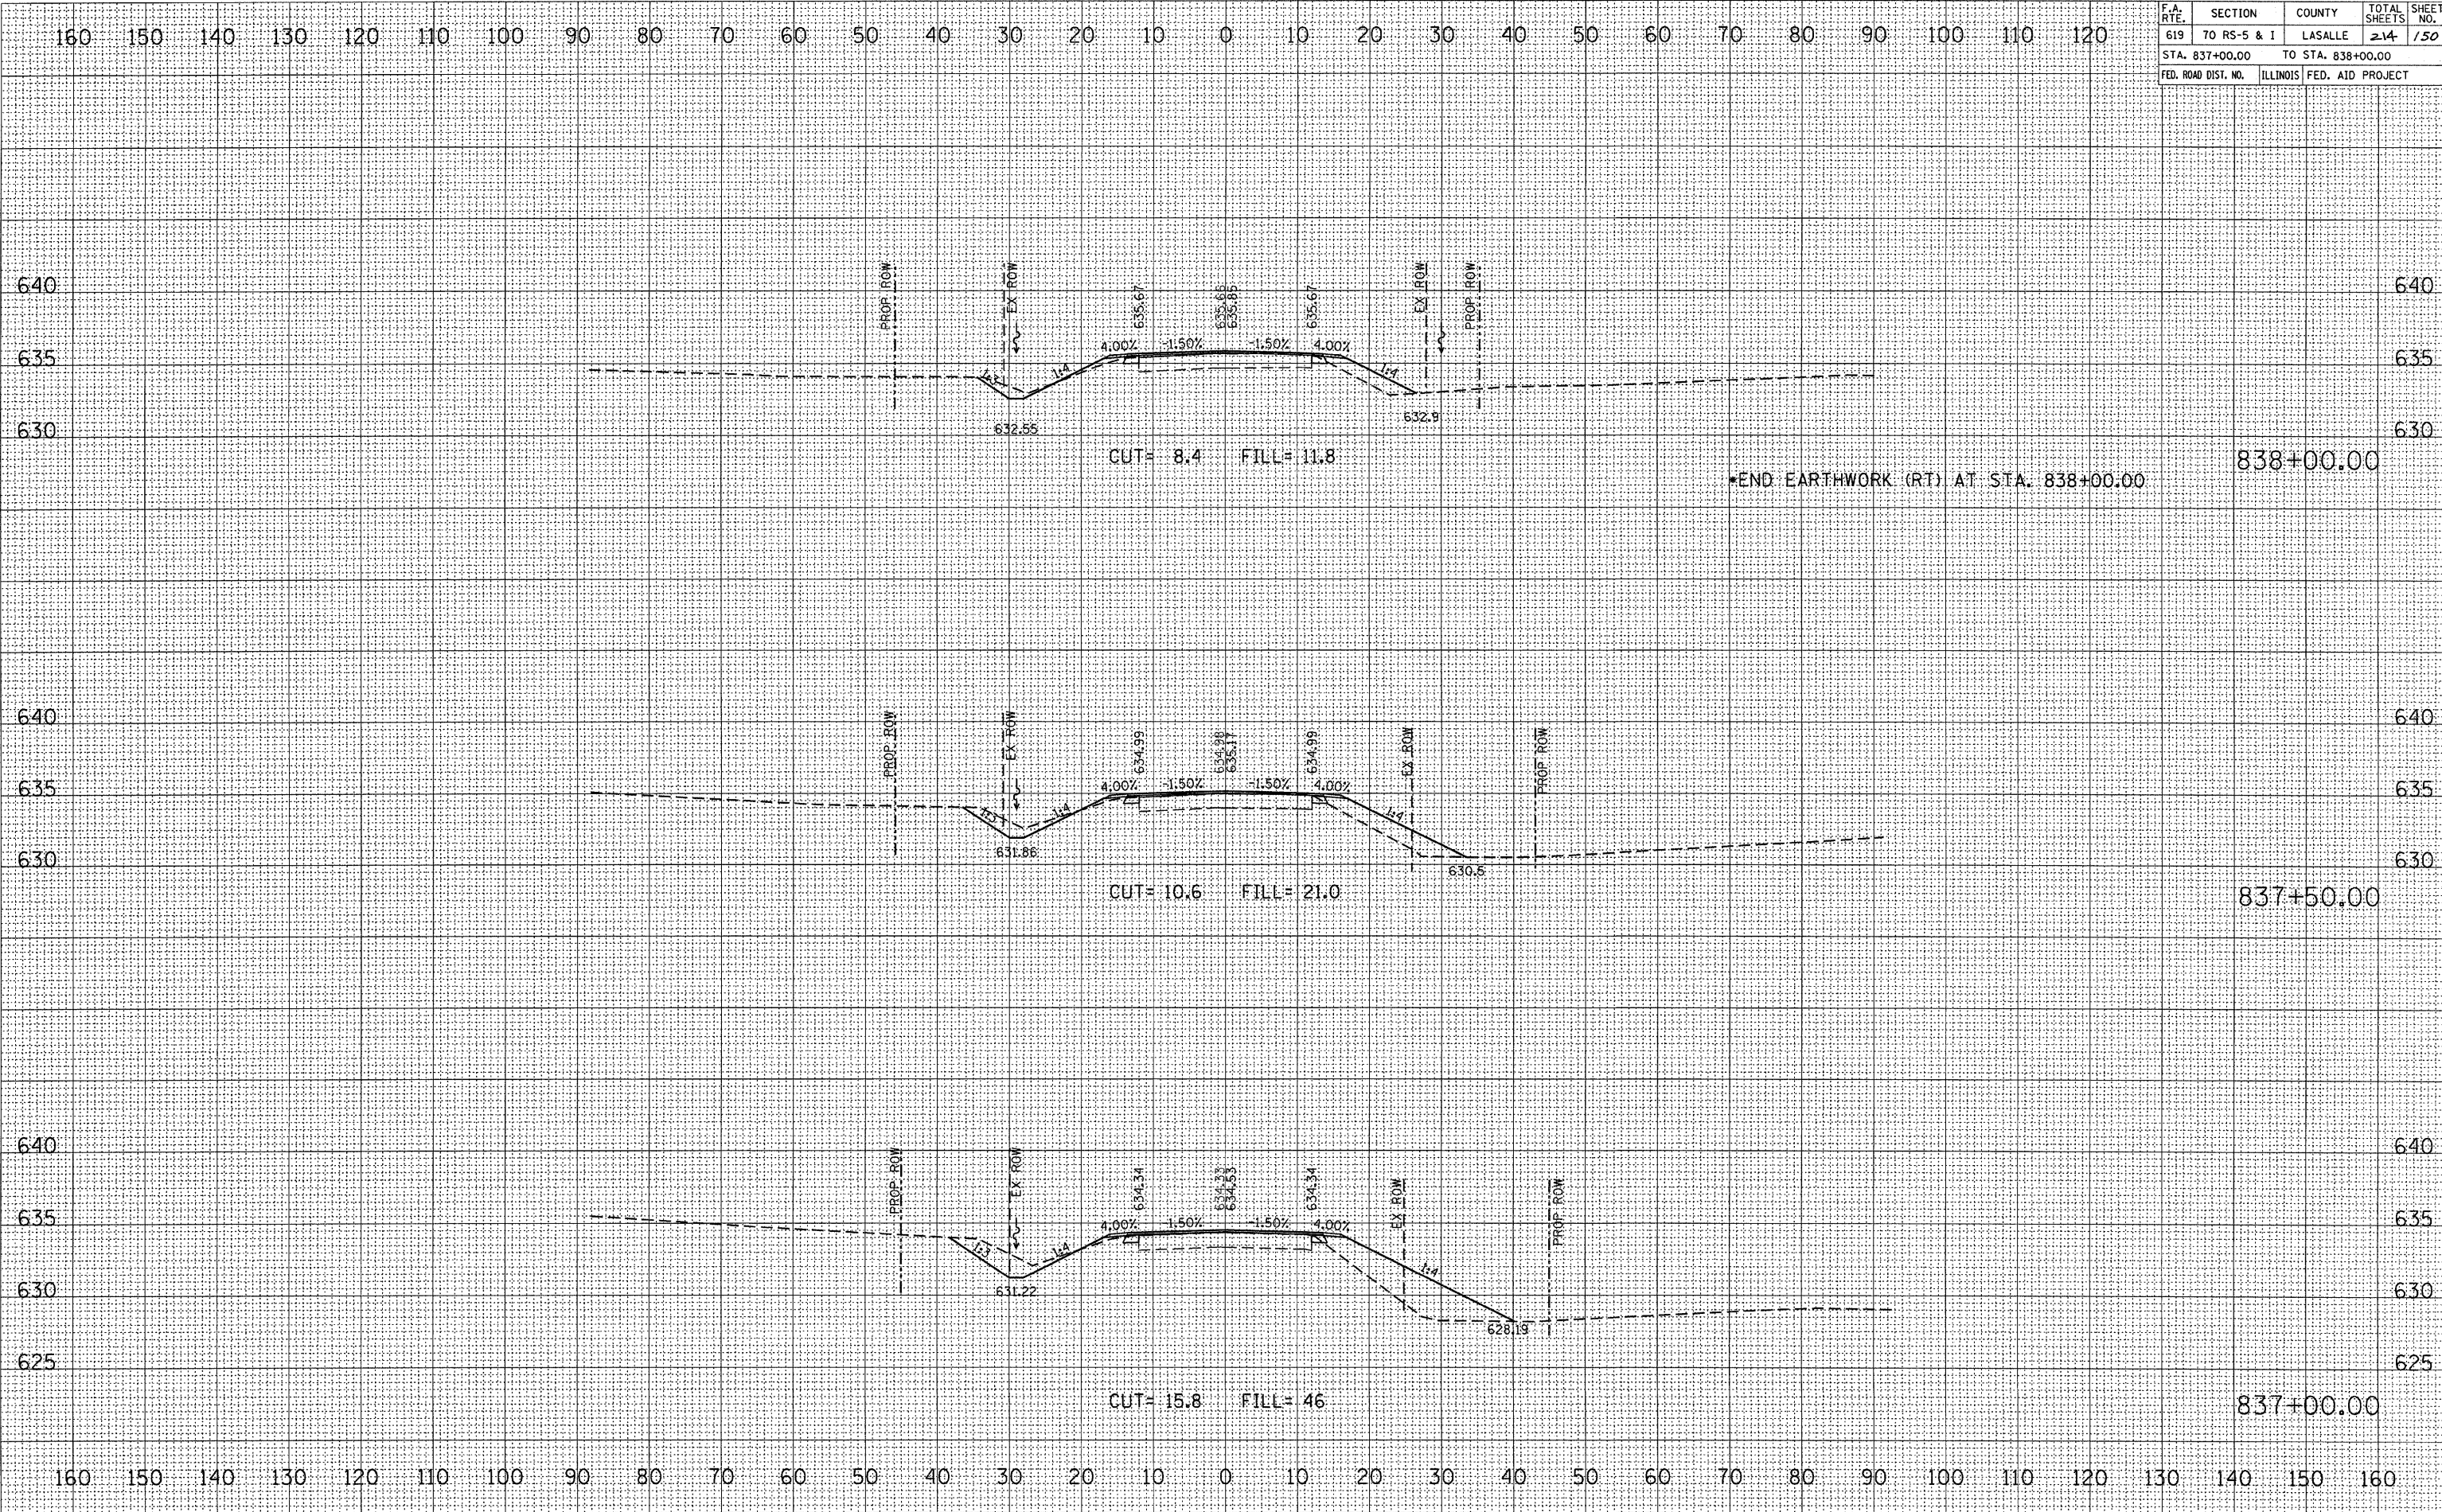

CROSS SECTION, STA 837+00.00 TO 838+00.00, FAP ROUTE 619 (IL 71)