


F.A. RTE.	SECTION	COUNTY	TOTAL SHEETS	SHEET NO.
619	70 RS-5 & I	LASALLE	214	160
STA. 901+35.00		TO STA. 901+66.36		
FED. ROAD DIST. NO.		ILLINOIS	FED. AID PROJECT	

DATE	BY

DATE	BY

PLOT DATE = Aug 23, 2018 - 04:21:11 PM
 FILE NAME = c:\pwworkspace\barbenturco\pwworkspace\66442.dwg
 USER NAME = barbenturco

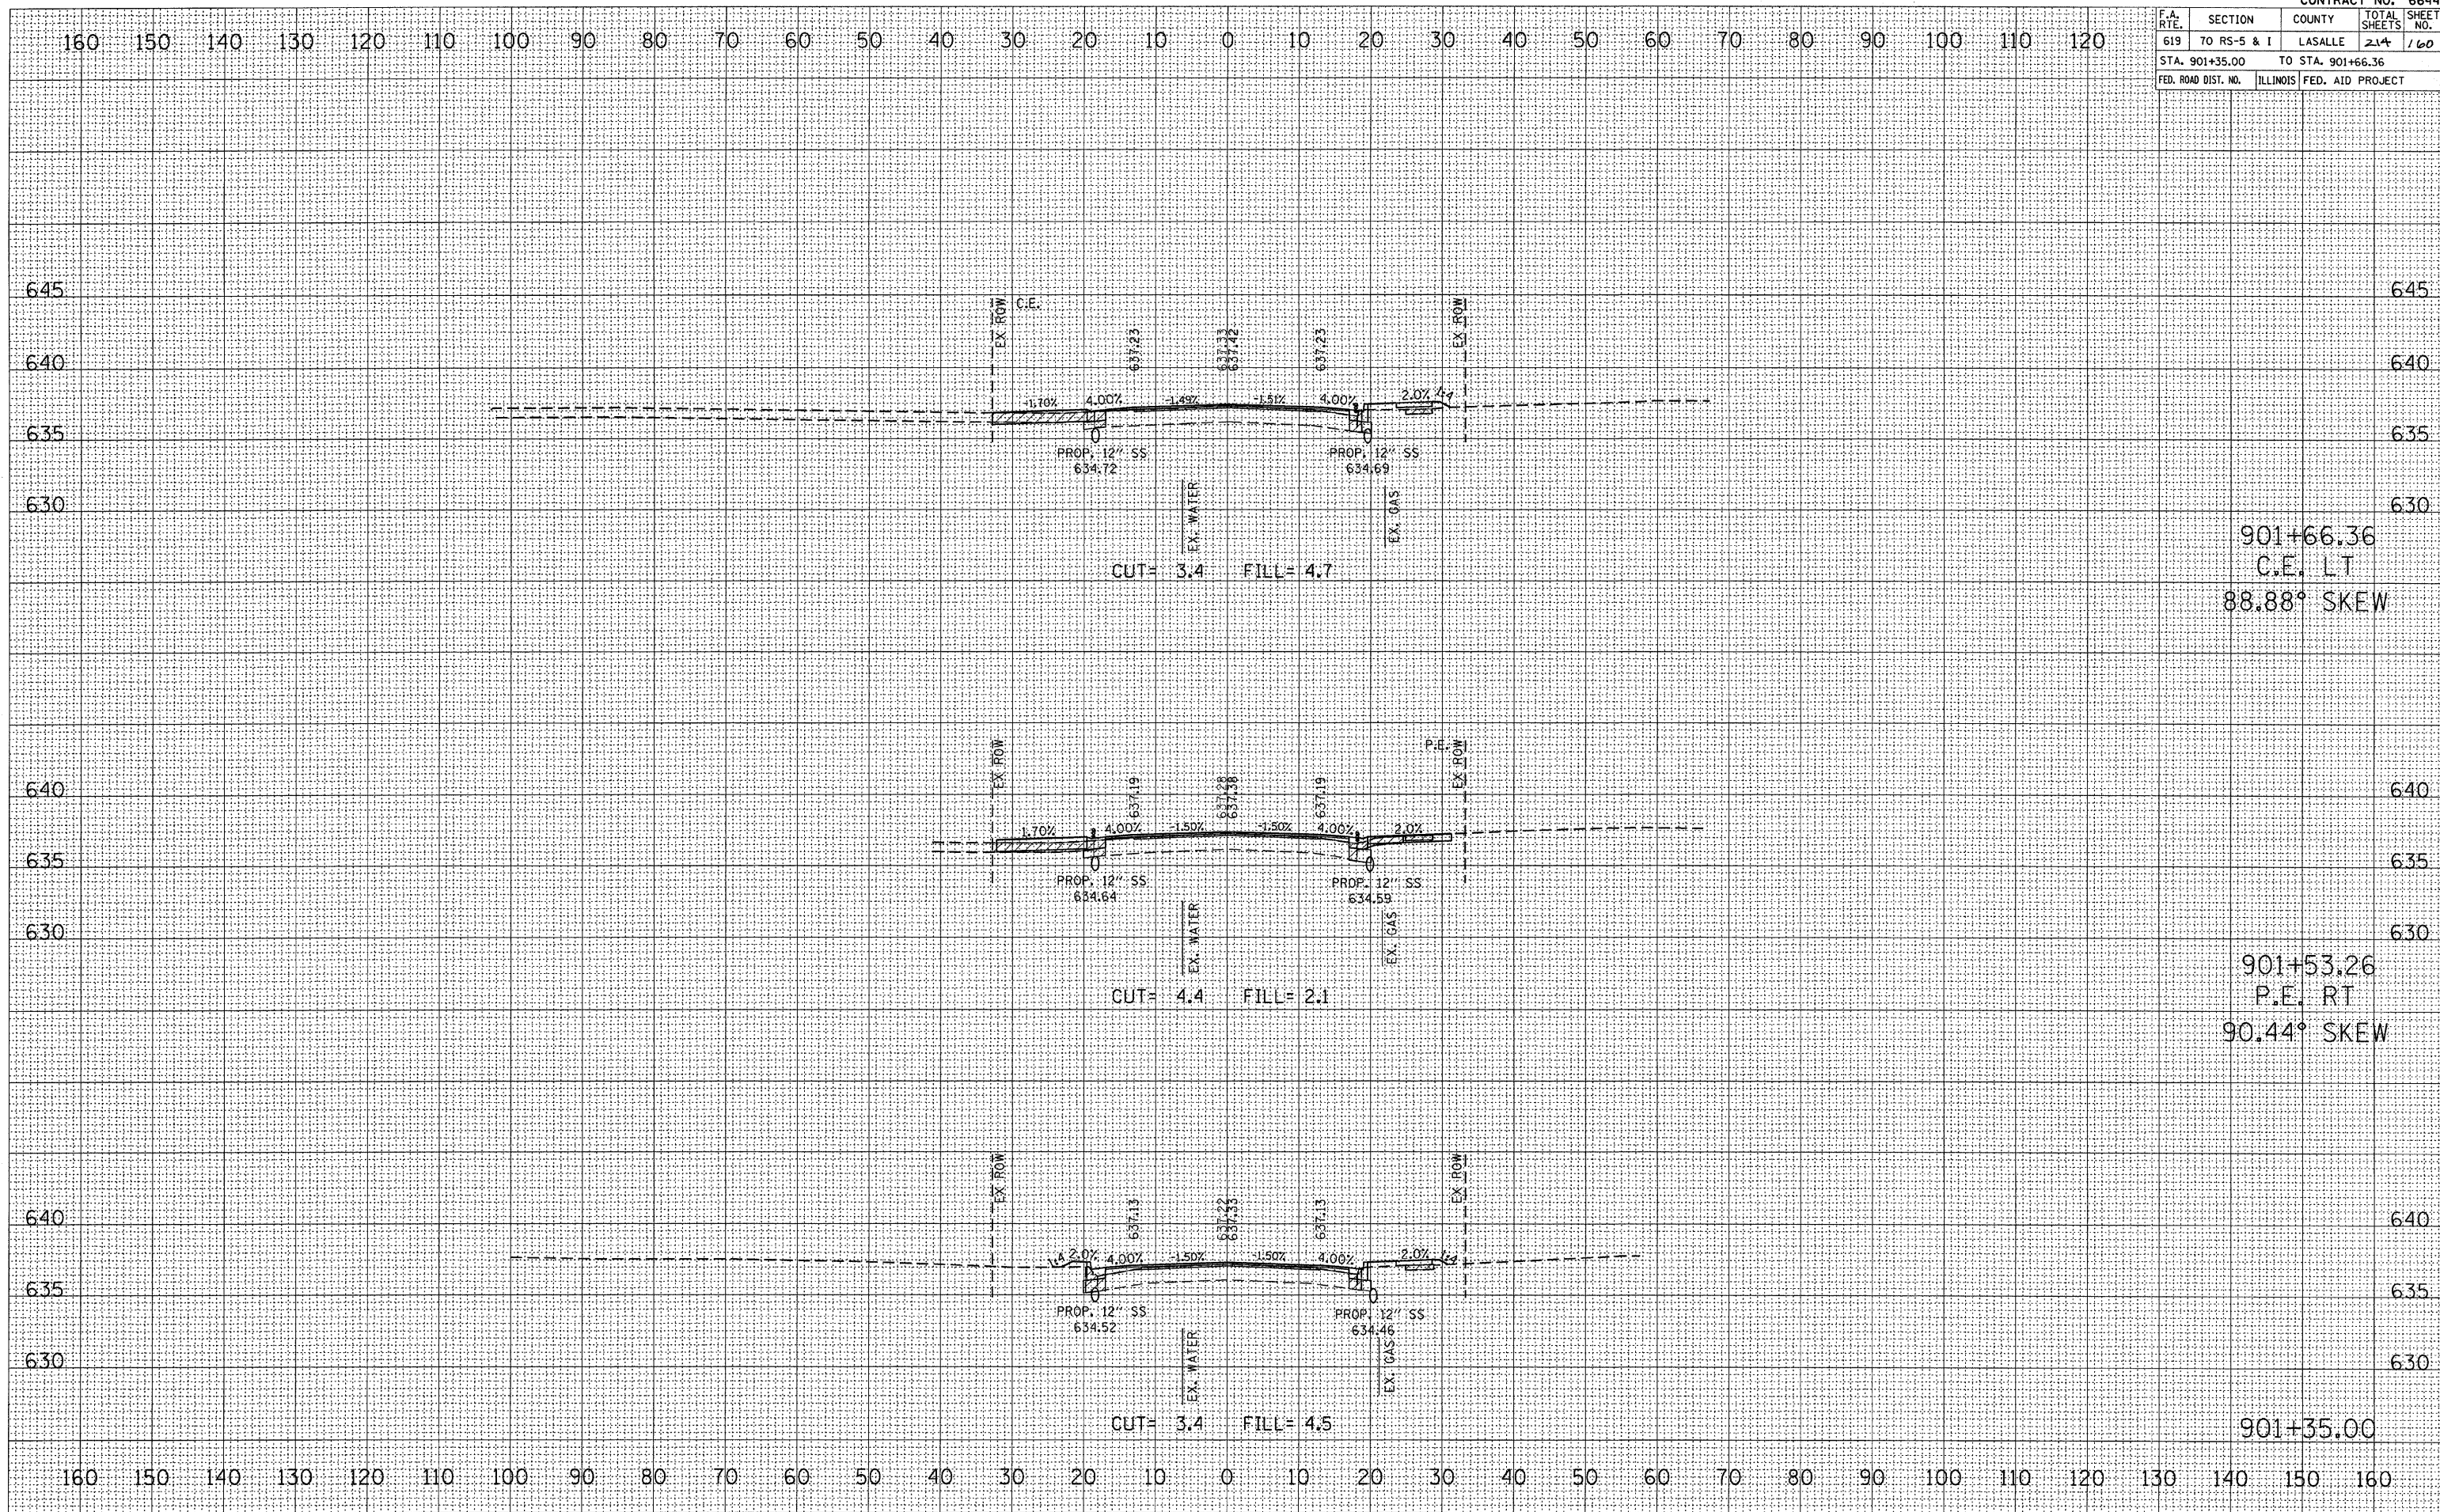

CROSS SECTION, STA 901+35.00 TO 901+66.36, FAP ROUTE 619 (IL 71)