

F.A. RTE.	SECTION	COUNTY	TOTAL SHEETS	SHEET NO.
619	70 RS-5 & I	LASALLE	214	161
STA. 901+85.00		TO STA. 902+06.55		
FED. ROAD DIST. NO.	ILLINOIS	FED. AID PROJECT		


DATE	BY

FINAL SURVEY	SURVEYED	PLOTTED	DATE

DATE	BY

ORIGINAL SURVEY	SURVEYED	PLOTTED	DATE

PLOT DATE = Aug 23, 2018 - 04:18:37 PM
 FILE NAME = c:\pwork\pandot\bergenunc\j\902+06.55.dwg
 USER NAME = bergencun\j

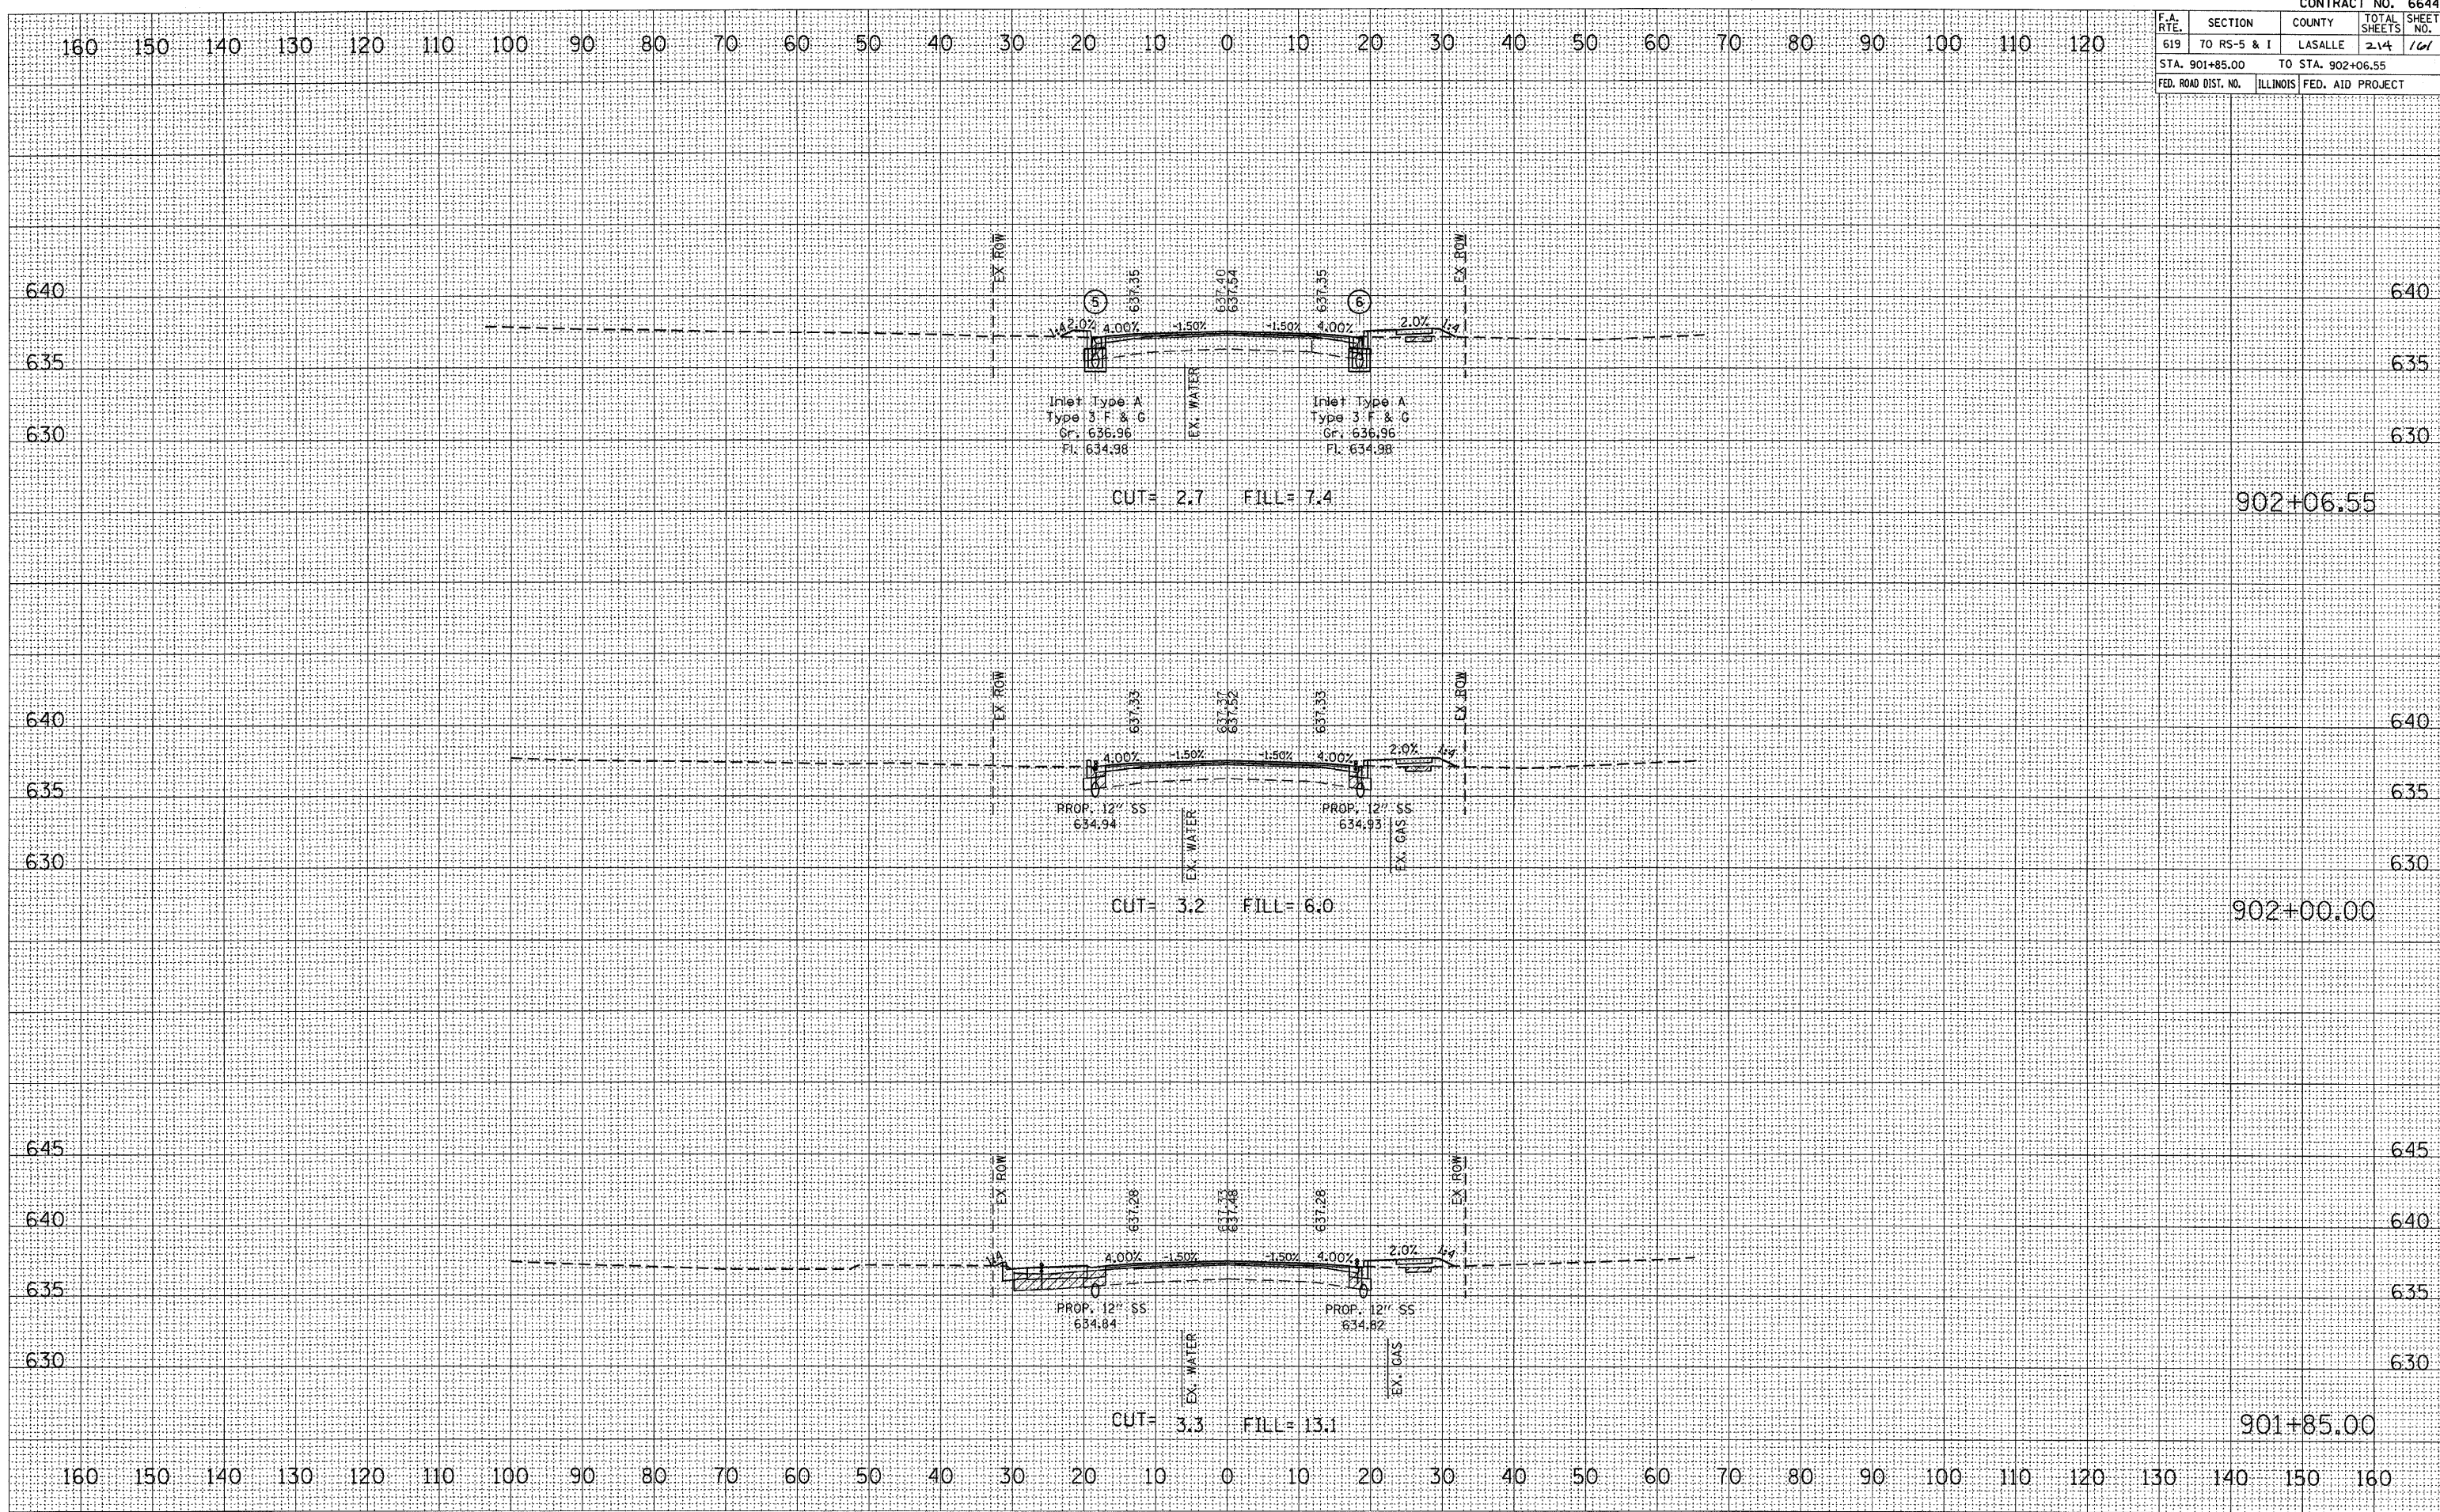

CROSS SECTION, STA 901+85.00 TO 902+06.55, FAP ROUTE 619 (IL 71)