


F.A. RTE.	SECTION	COUNTY	TOTAL SHEETS	SHEET NO.
619	70 RS-5 & I	LASALLE	214	171
STA. 907+06.55		TO STA. 907+44.02		
FED. ROAD DIST. NO.		ILLINOIS FED. AID PROJECT		

FINAL SURVEY	SUBMITTED	DATE
NOTE BOOK	PLOTTED	
NO.	TEMPLATE	
	AREAS CHECKED	

ORIGINAL SURVEY	SUBMITTED	DATE
NOTE BOOK	PLOTTED	
NO.	TEMPLATE	
	AREAS CHECKED	

PLOT DATE = Aug 23, 2018 - 8:48:49 PM  
 FILE NAME = c:\pwork\p180606\lber-gentunoje\907+06.55-171.dwg  
 USER NAME = lber-gentunoje

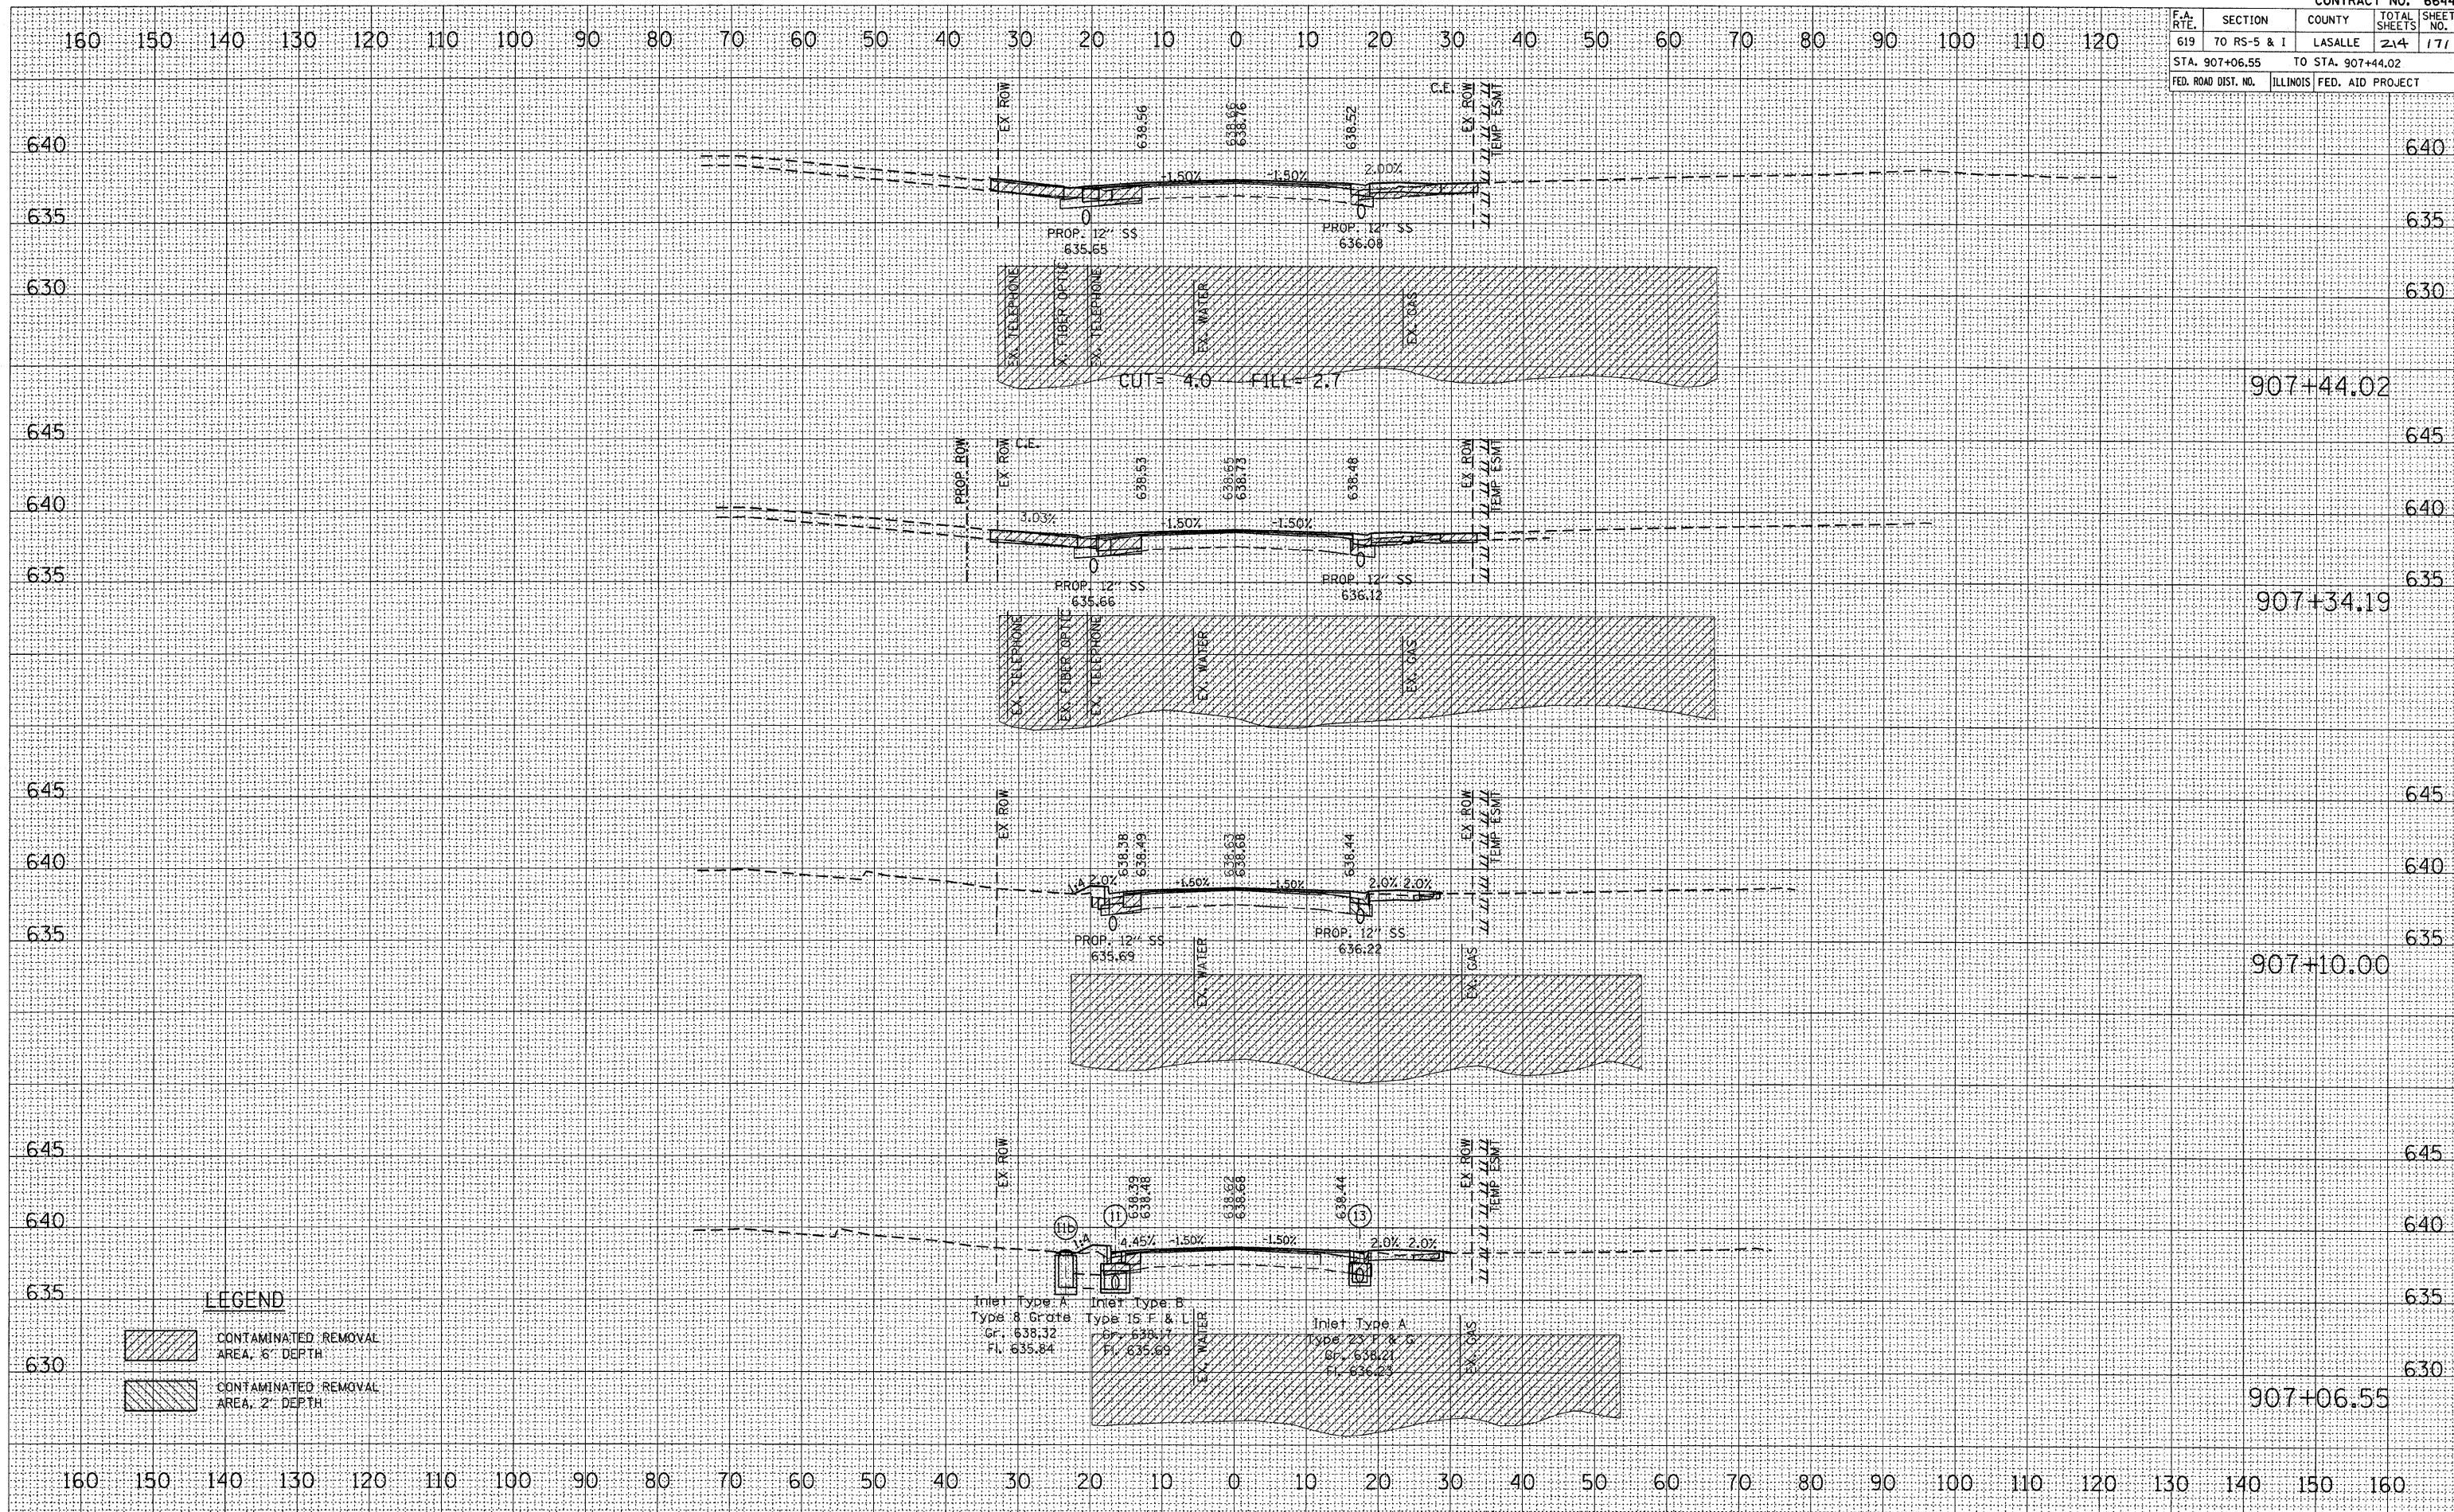

LEGEND

- CONTAMINATED REMOVAL AREA, 6" DEPTH
- CONTAMINATED REMOVAL AREA, 2" DEPTH

Inlet Type A  
Type 8 Grate  
Gr. 638.32  
Fl. 635.84

Inlet Type B  
Type 15 F & L  
Gr. 638.17  
Fl. 635.69

Inlet Type A  
Type 22 F & L  
Gr. 638.21  
Fl. 636.03