


F.A. RTE.	SECTION	COUNTY	TOTAL SHEETS	SHEET NO.
619	TO RS-5 & I	LASALLE	214	173
STA. 908+20.00		TO STA. 908+58.83		
FED. ROAD DIST. NO.	ILLINOIS	FED. AID PROJECT		

DATE	
BY	
FINAL SURVEY	
SURVEY PLOTTED	
NOTE BOOK	
AREAS CHECKED	
NO.	

DATE	
BY	
ORIGINAL SURVEY	
SURVEY PLOTTED	
NOTE BOOK	
AREAS CHECKED	
NO.	

PLOT DATE = Aug 23, 2018 - 04:08:24 PM
 FILE NAME = c:\pwworkspace\berntinoja\project\908+20.00.dwg
 PLOT SCALE = 10:8000
 USER NAME = berntinoja

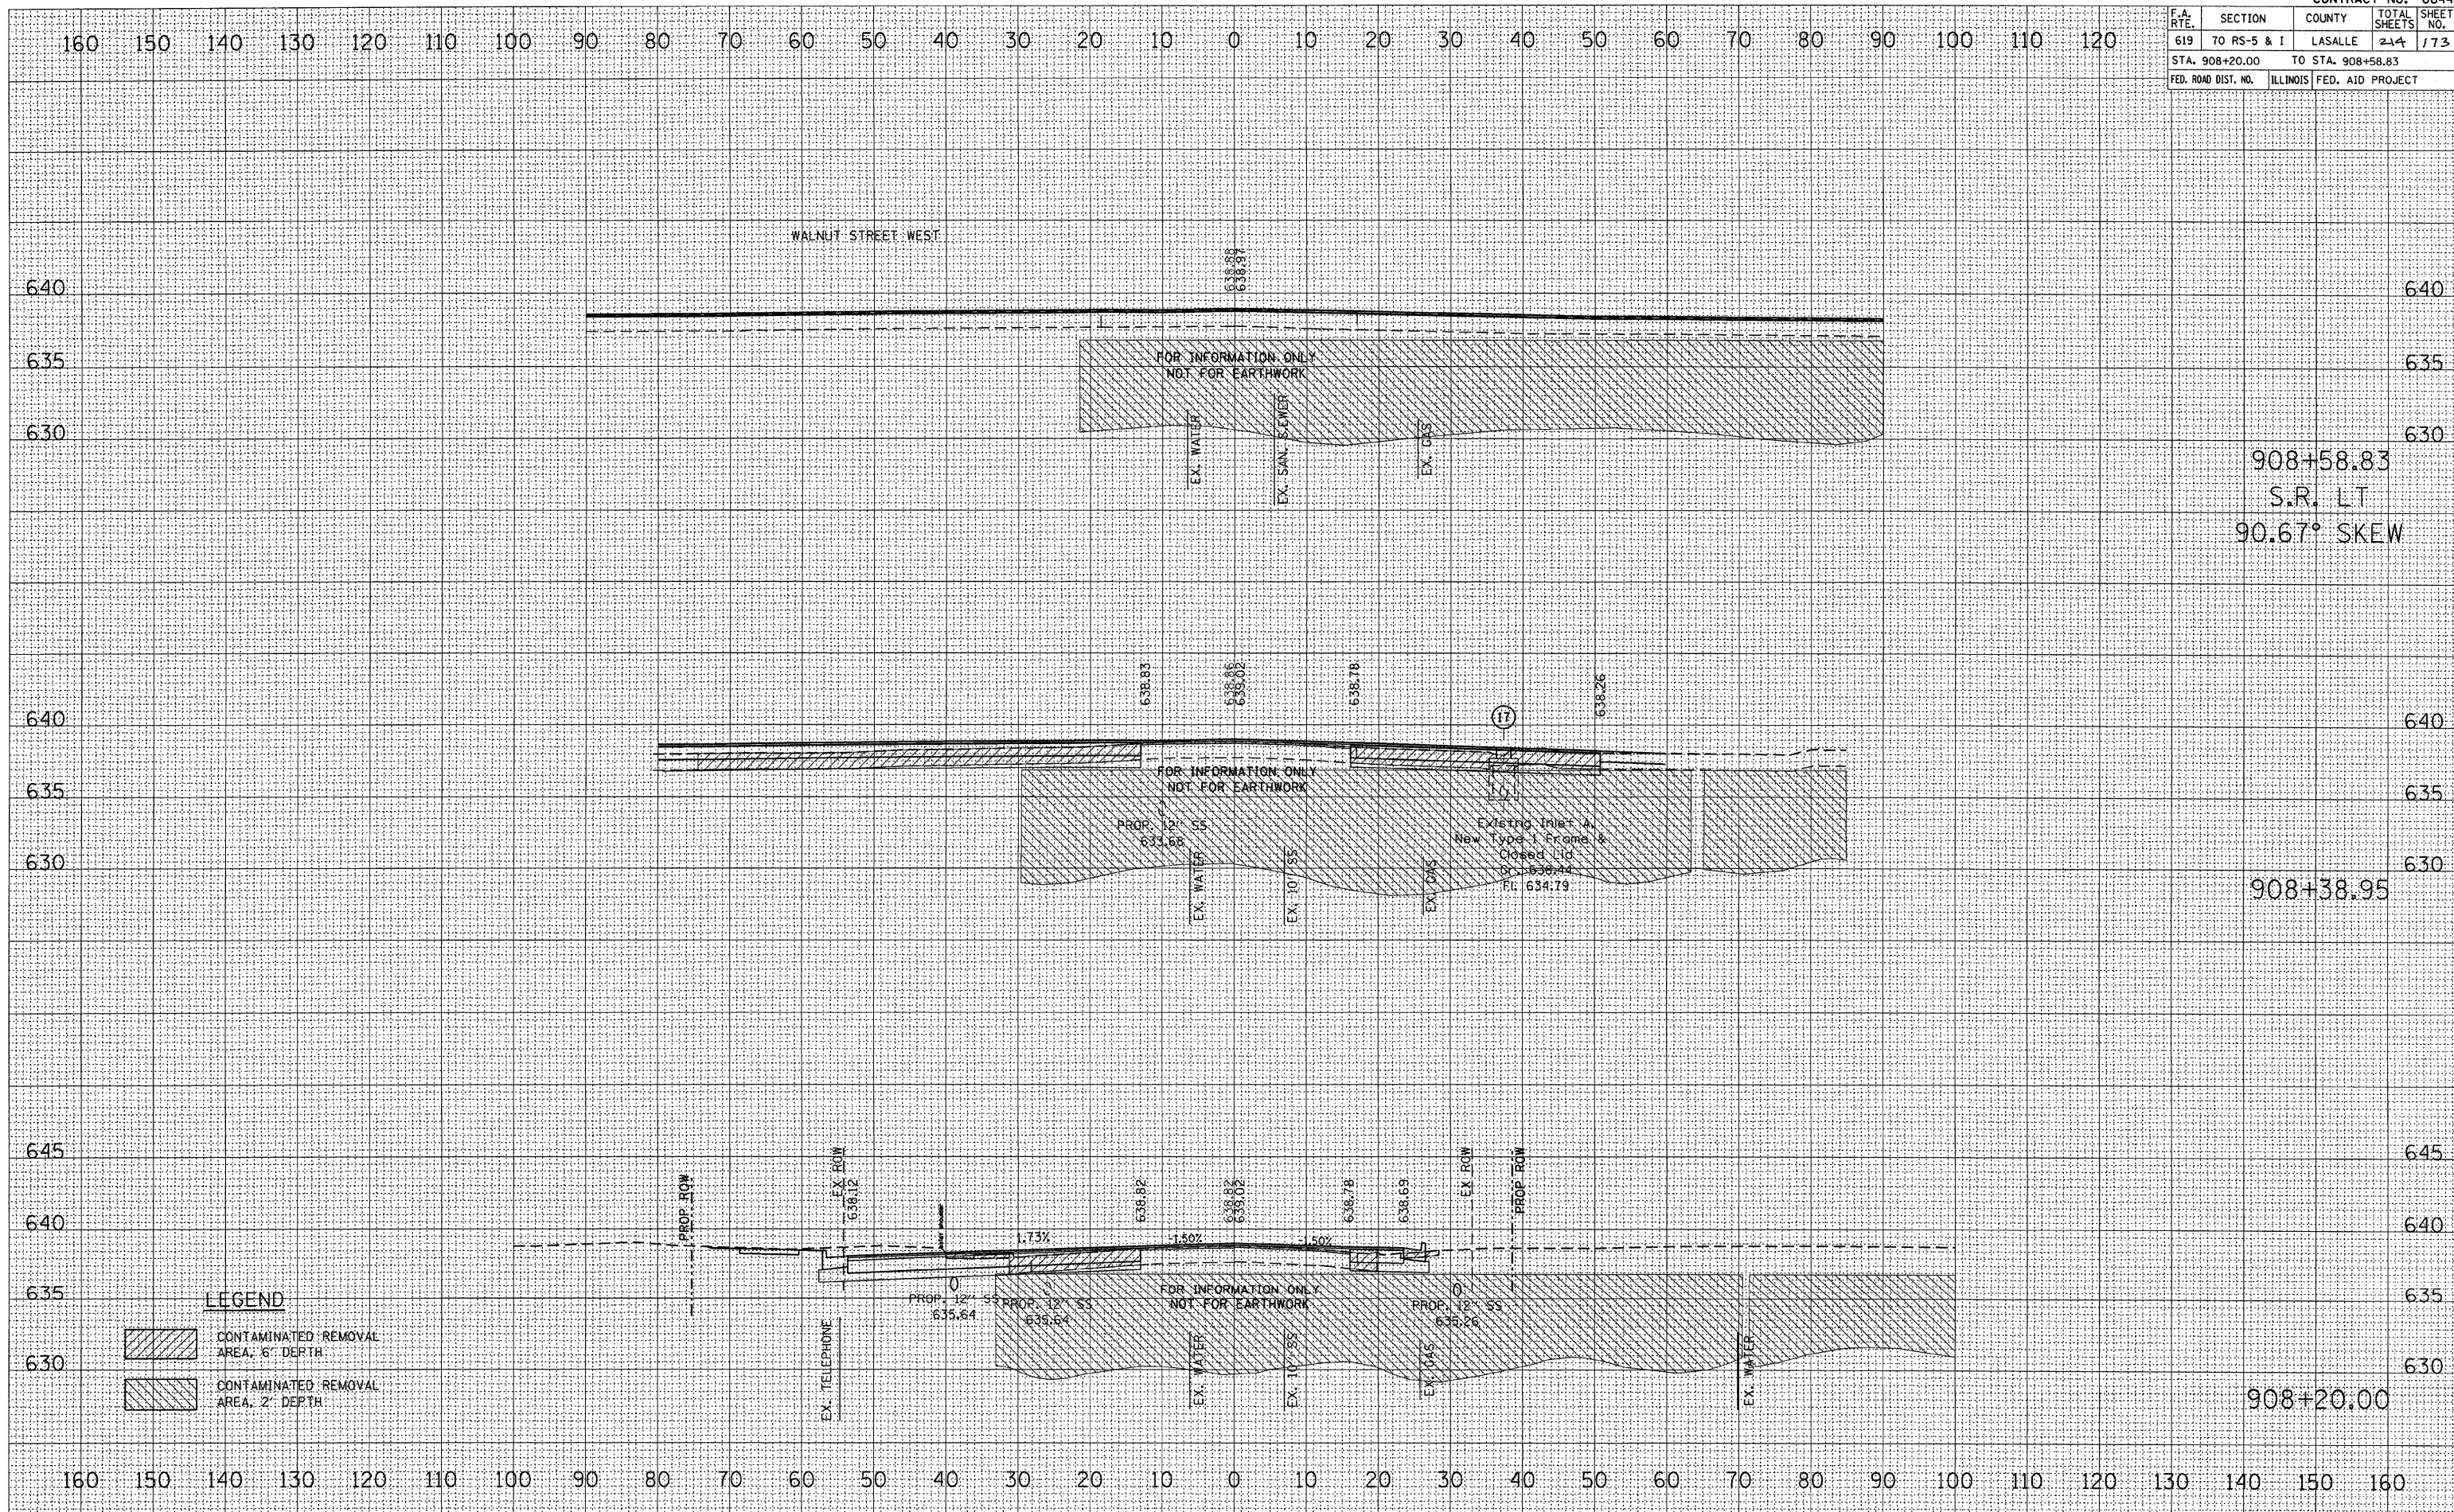

LEGEND

CONTAMINATED REMOVAL AREA, 6" DEPTH

CONTAMINATED REMOVAL AREA, 2" DEPTH

CROSS SECTION, STA 908+20.00 TO 908+58.83, FAP ROUTE 619 (IL 71)