


F.A. RTE.	SECTION	COUNTY	TOTAL SHEETS	SHEET NO.
619	TO RS-5 & I	LASALLE	214	187
STA. 2+70.00		TO STA. 2+90.00		
FED. ROAD DIST. NO.		ILLINOIS FED. AID PROJECT		

FINAL SURVEY	BY	DATE
SURVEYED		
PLOTTED		
NOTE BOOK		
NO.		

ORIGINAL SURVEY	BY	DATE
SURVEYED		
PLOTTED		
NO.		

PLOT DATE = Aug 24, 2010 - 10:42:38 AM
 PLOT SCALE = 1" = 20' (Horizontal) / 1" = 40' (Vertical)
 USER NAME = bargentano.jp

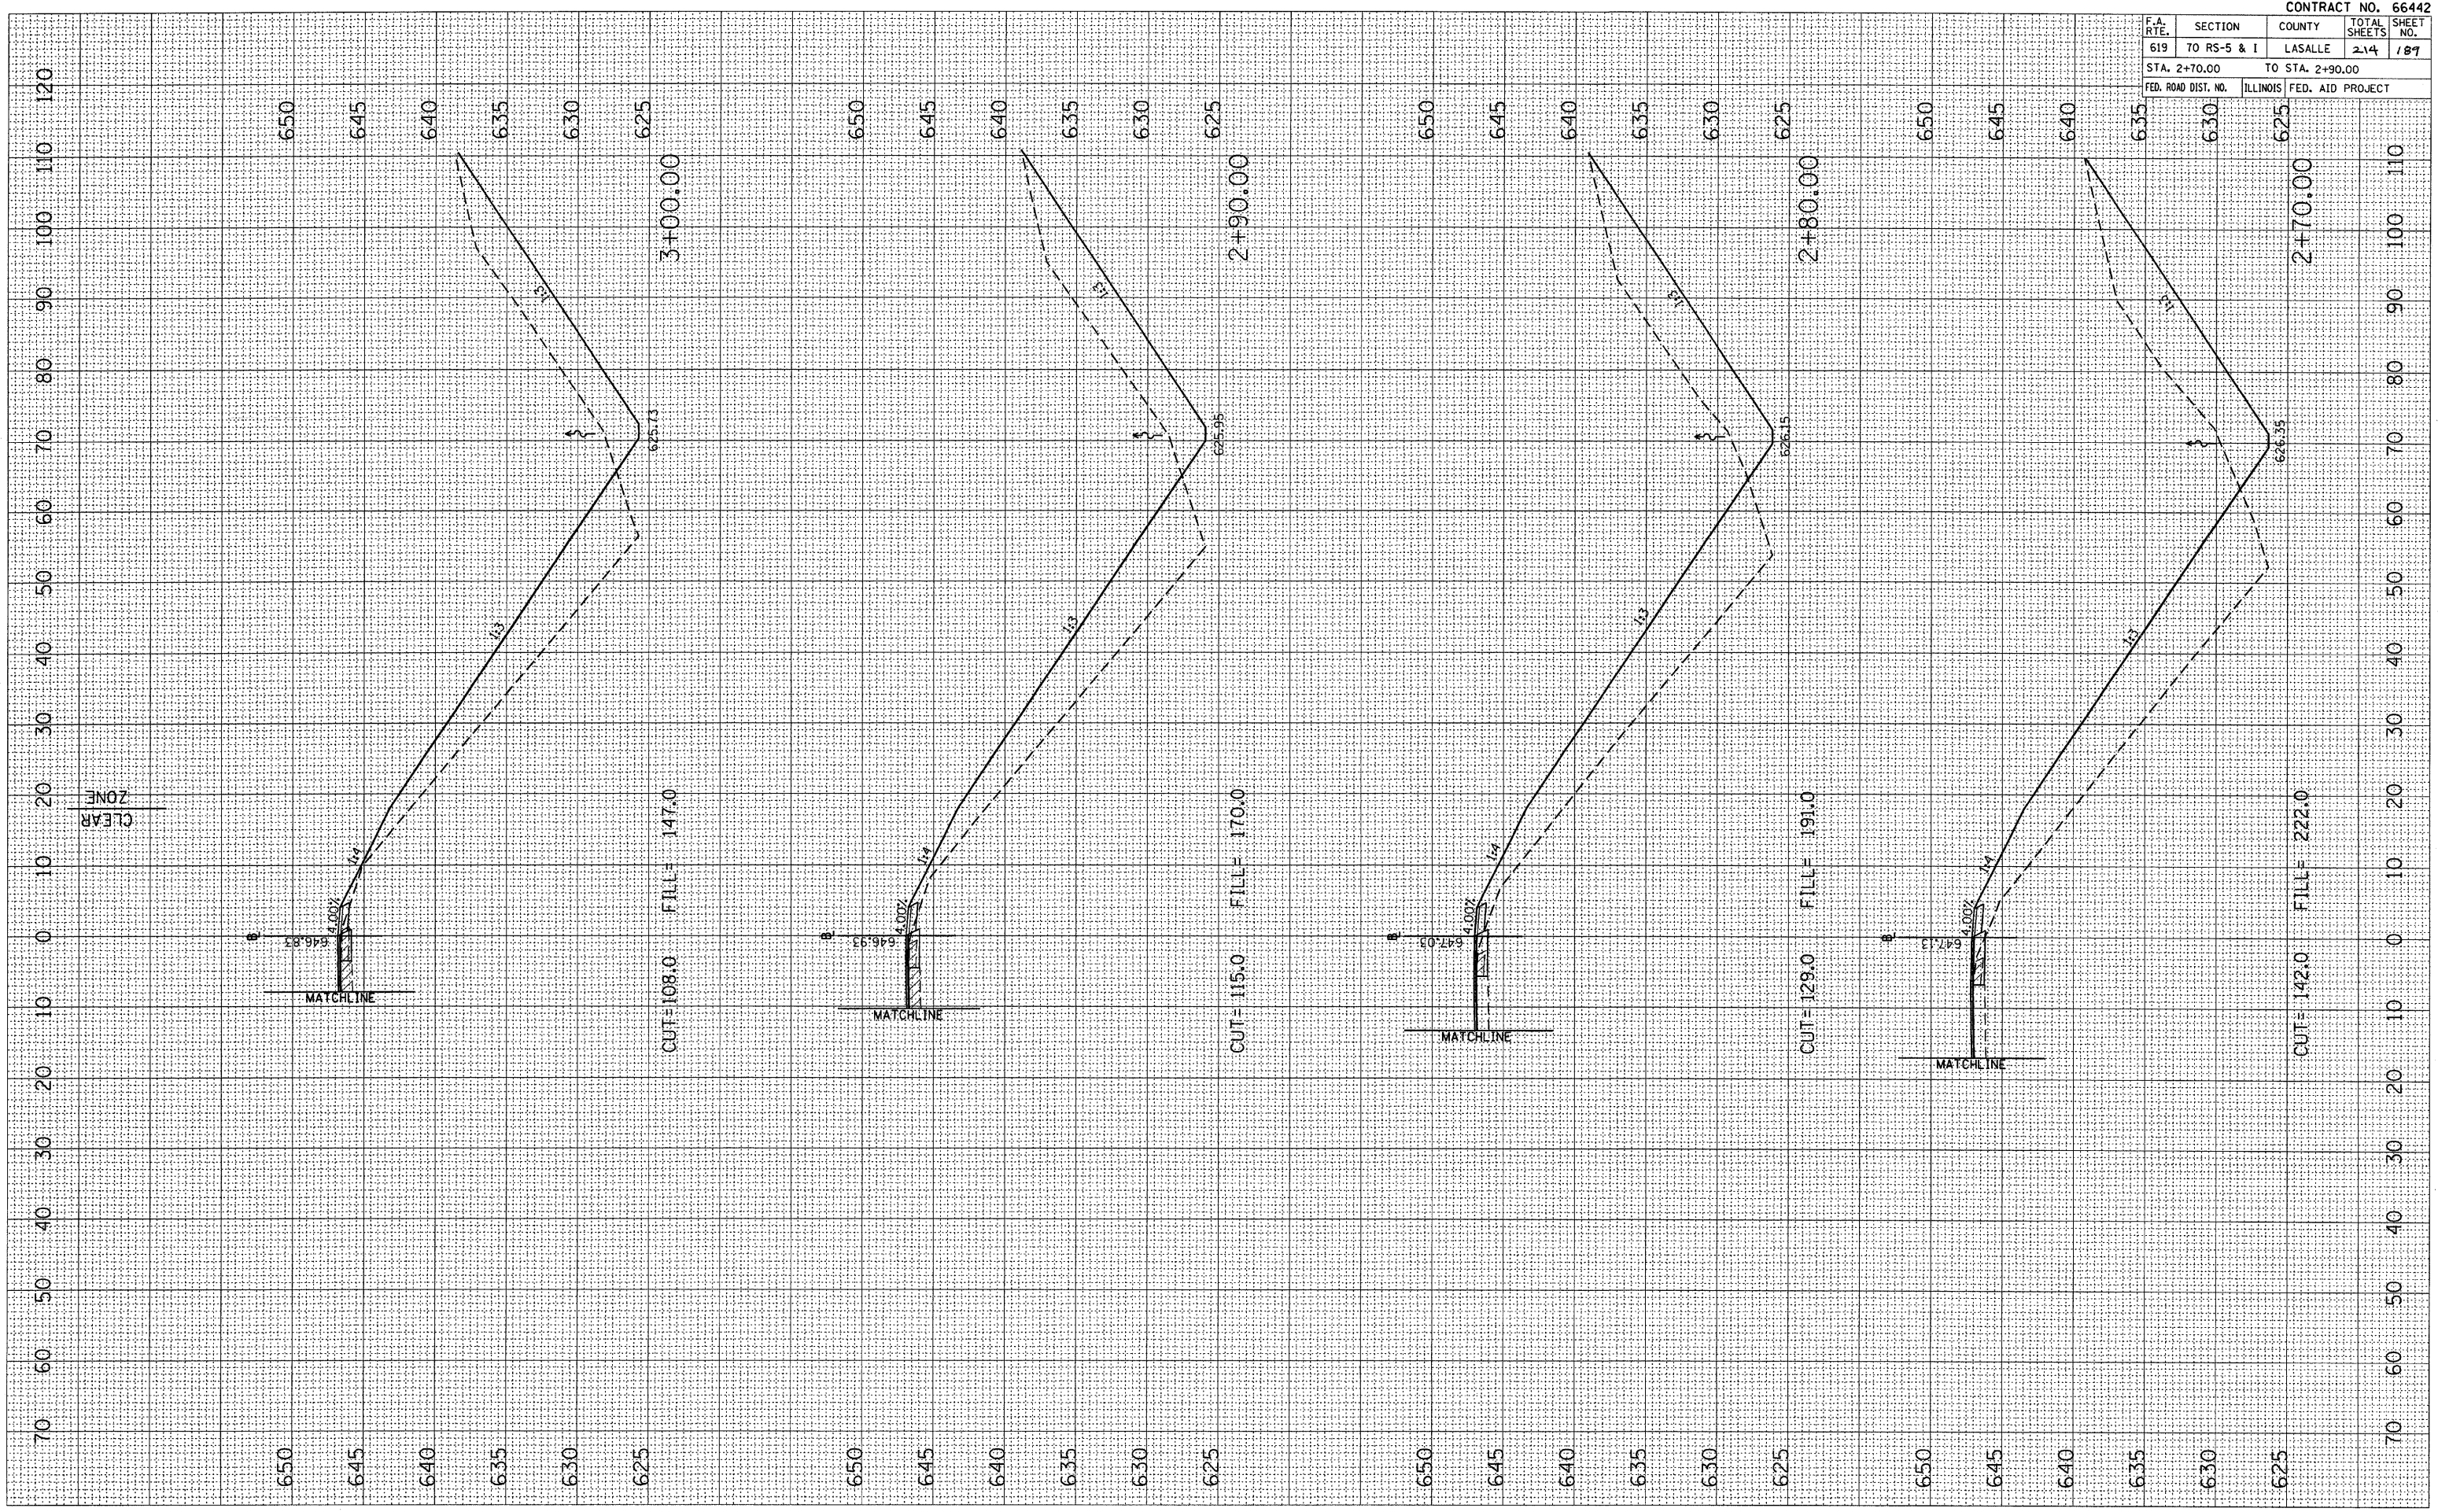

CROSS SECTIONS, STA. 2+70.00 TO STA. 2+90.00, IL ROUTE 251 (NE QUADRANT)